




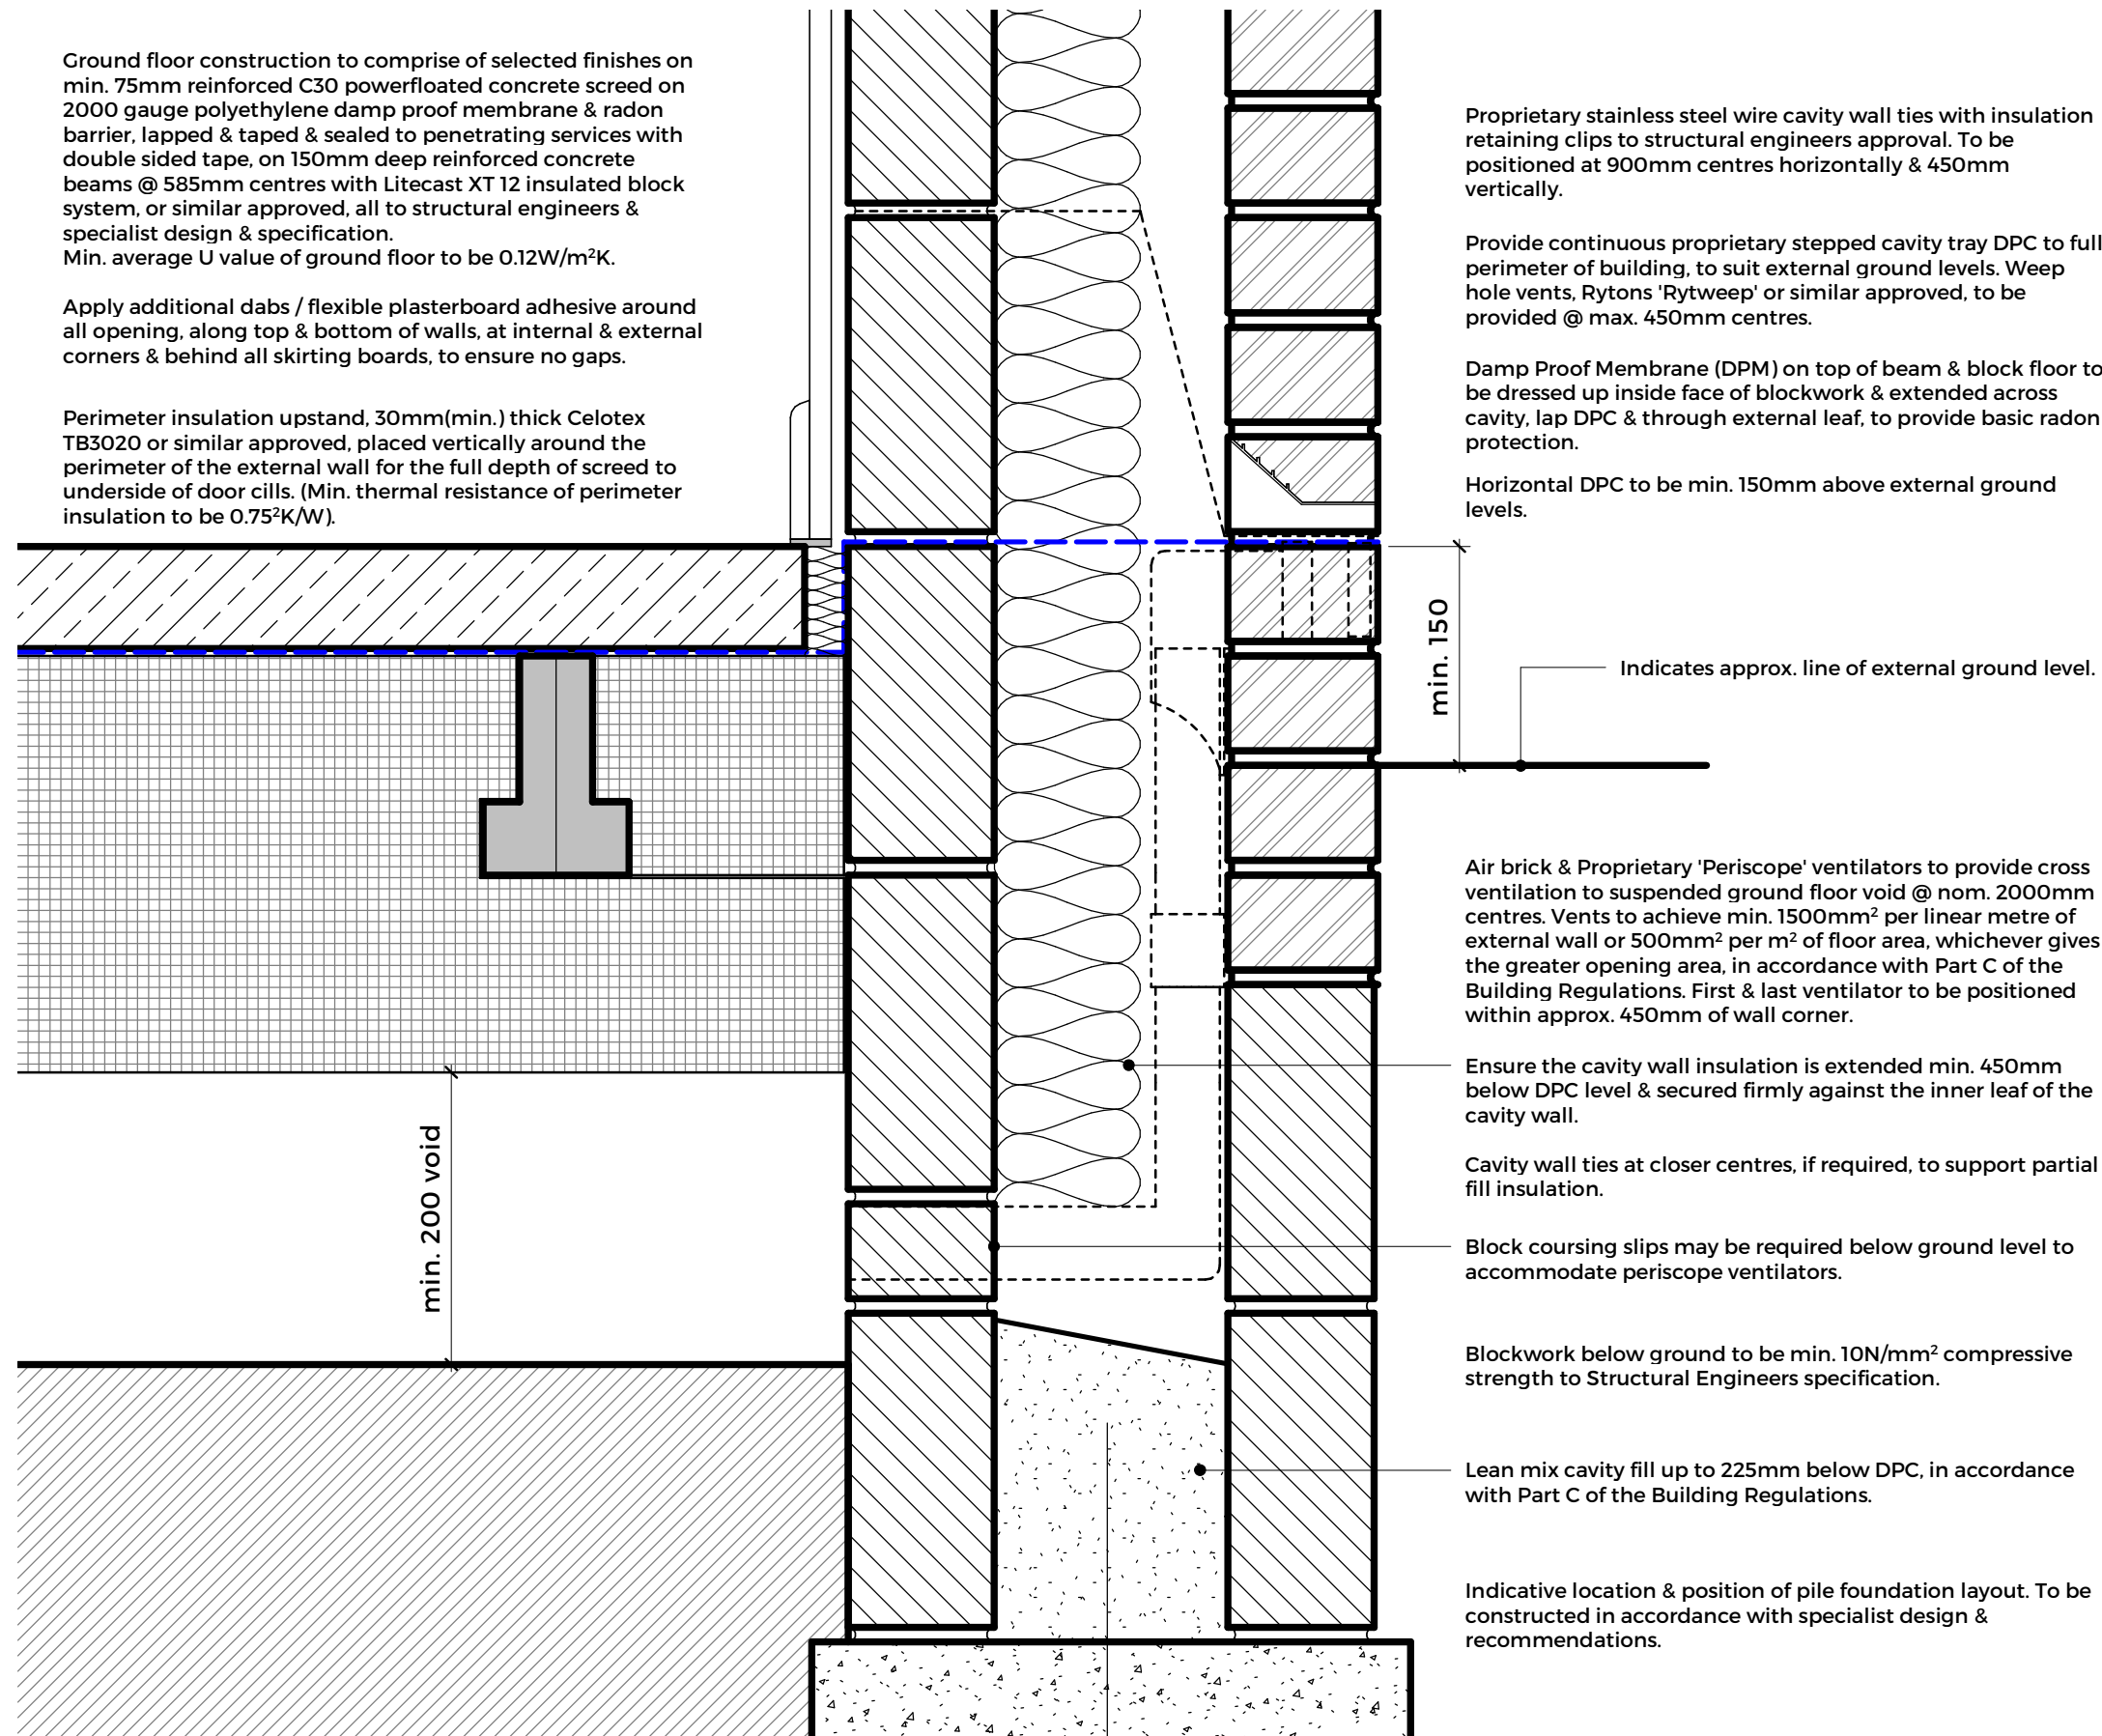


Detail 01 - Typical Ground Floor / External Wall Junction
1: 5

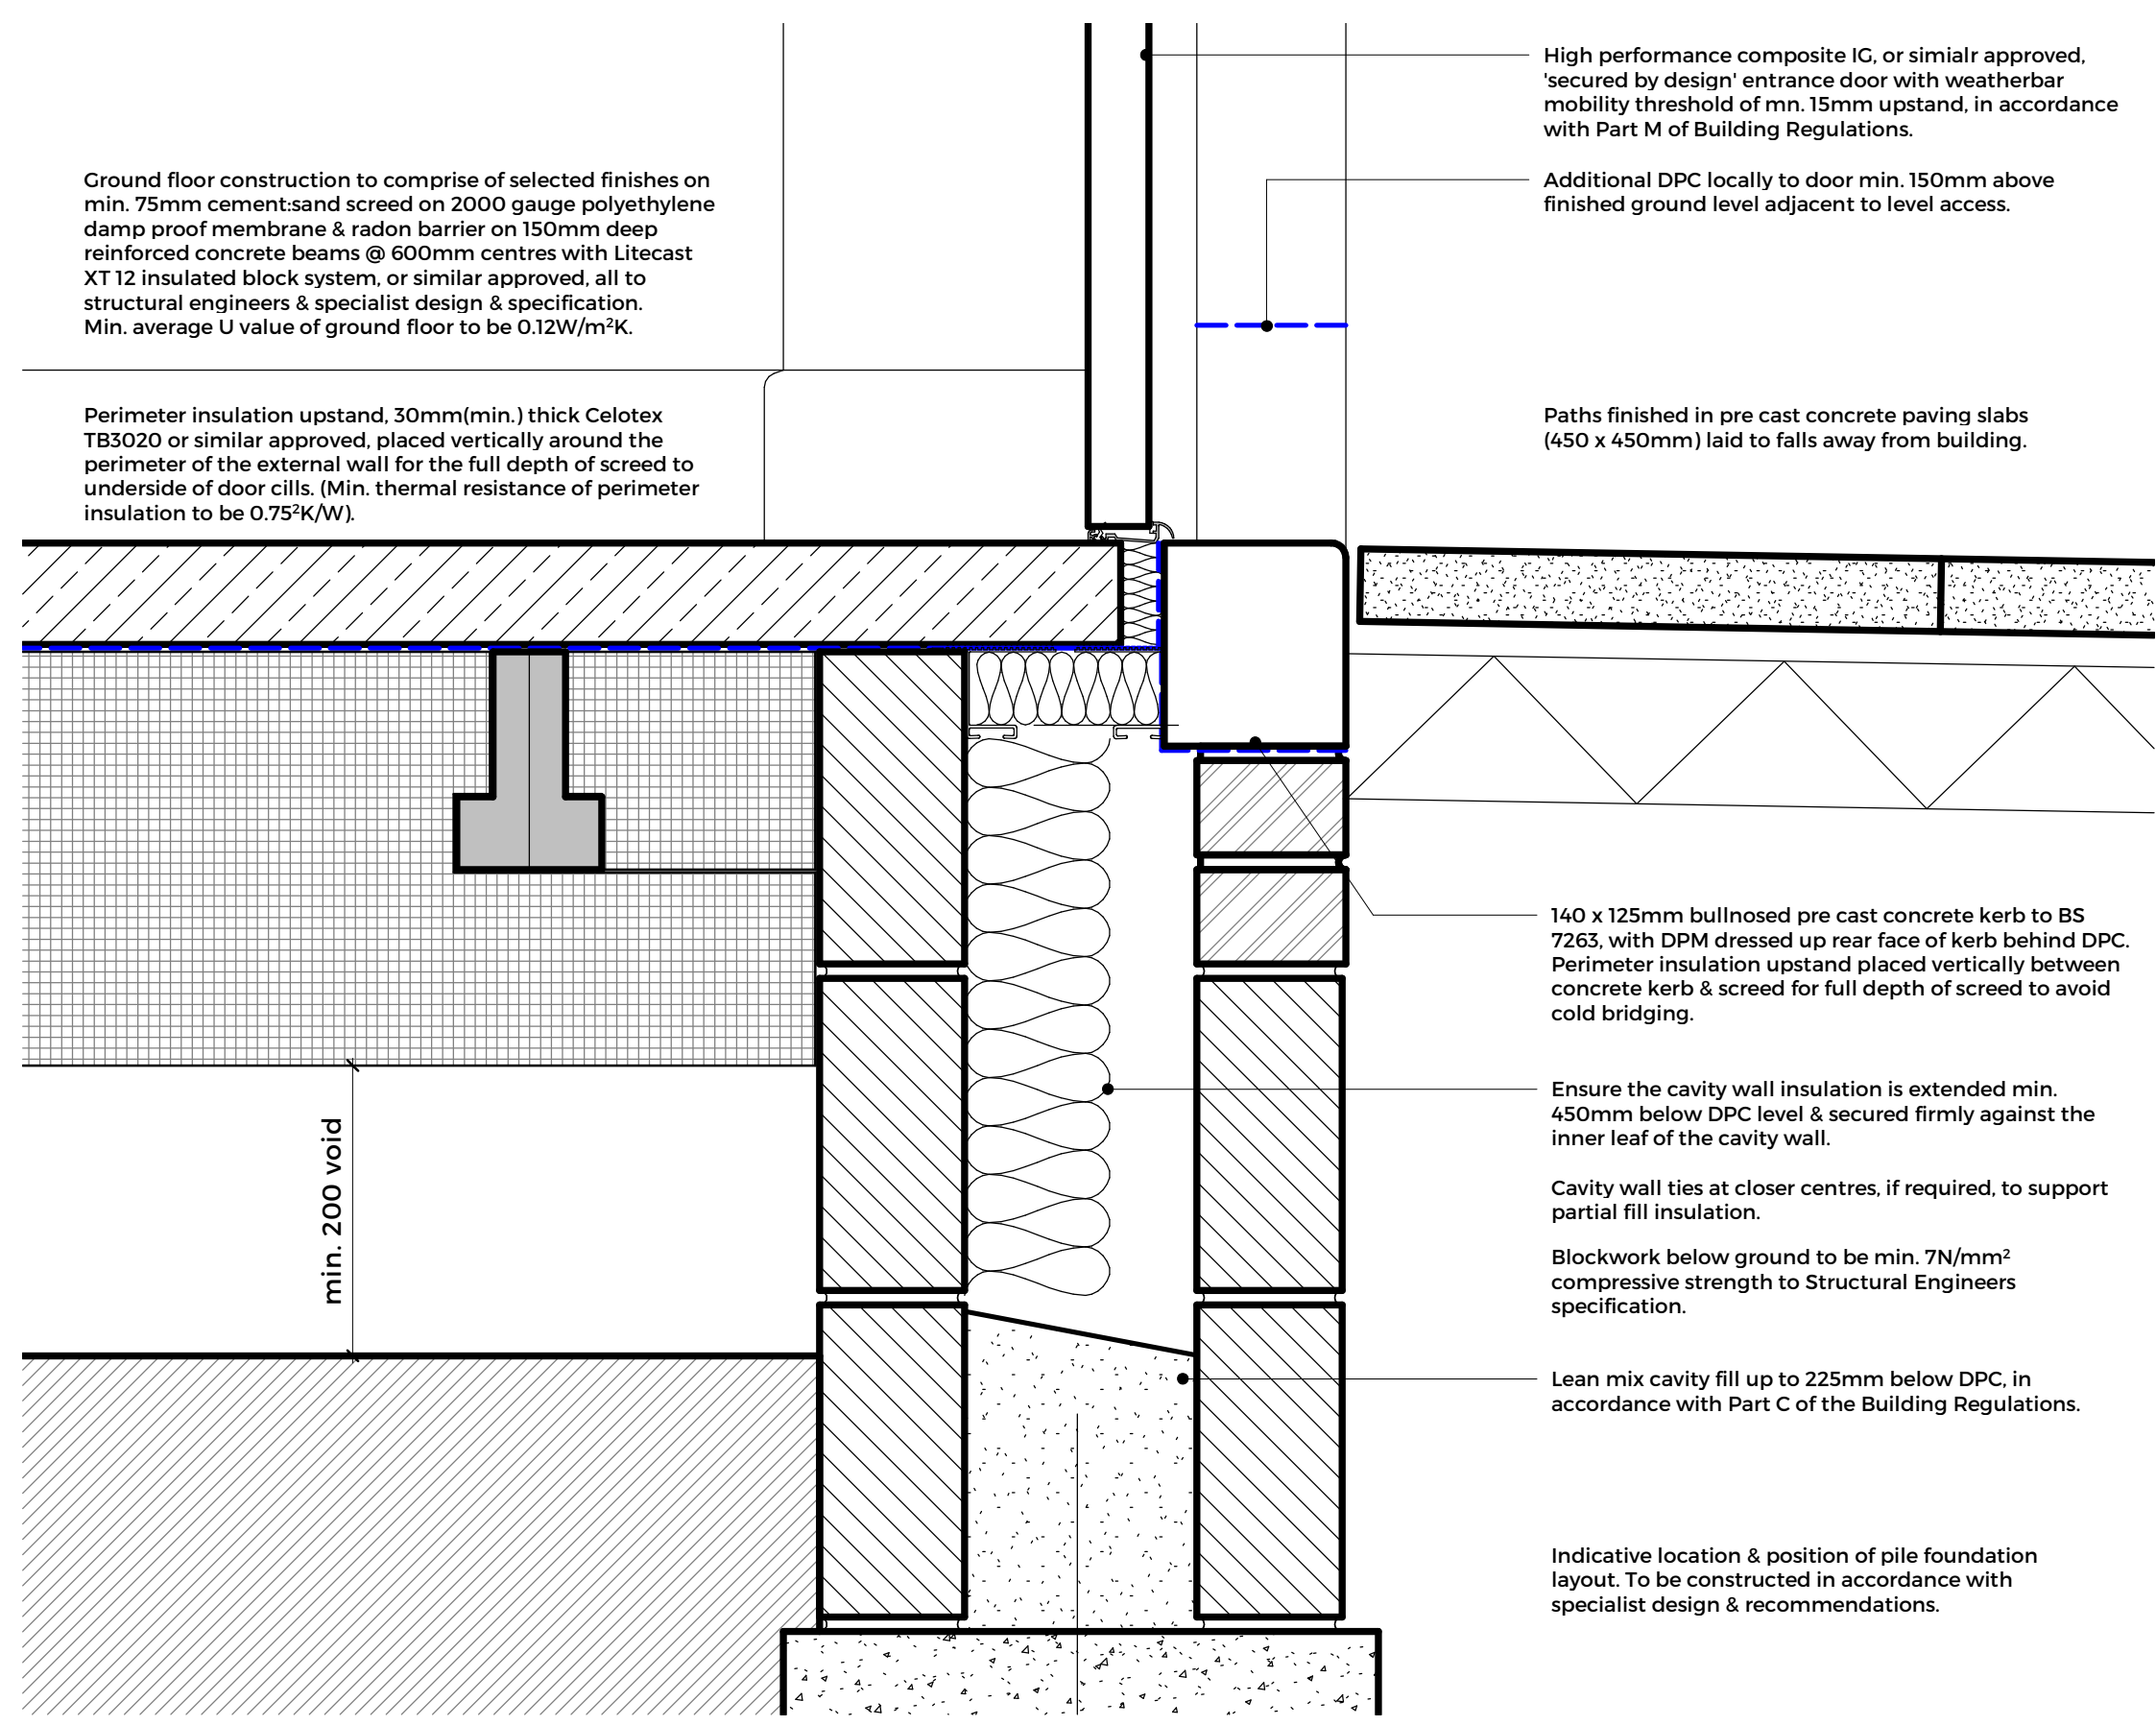

Detail 02 Typical Ground Floor Threshold
1: 5

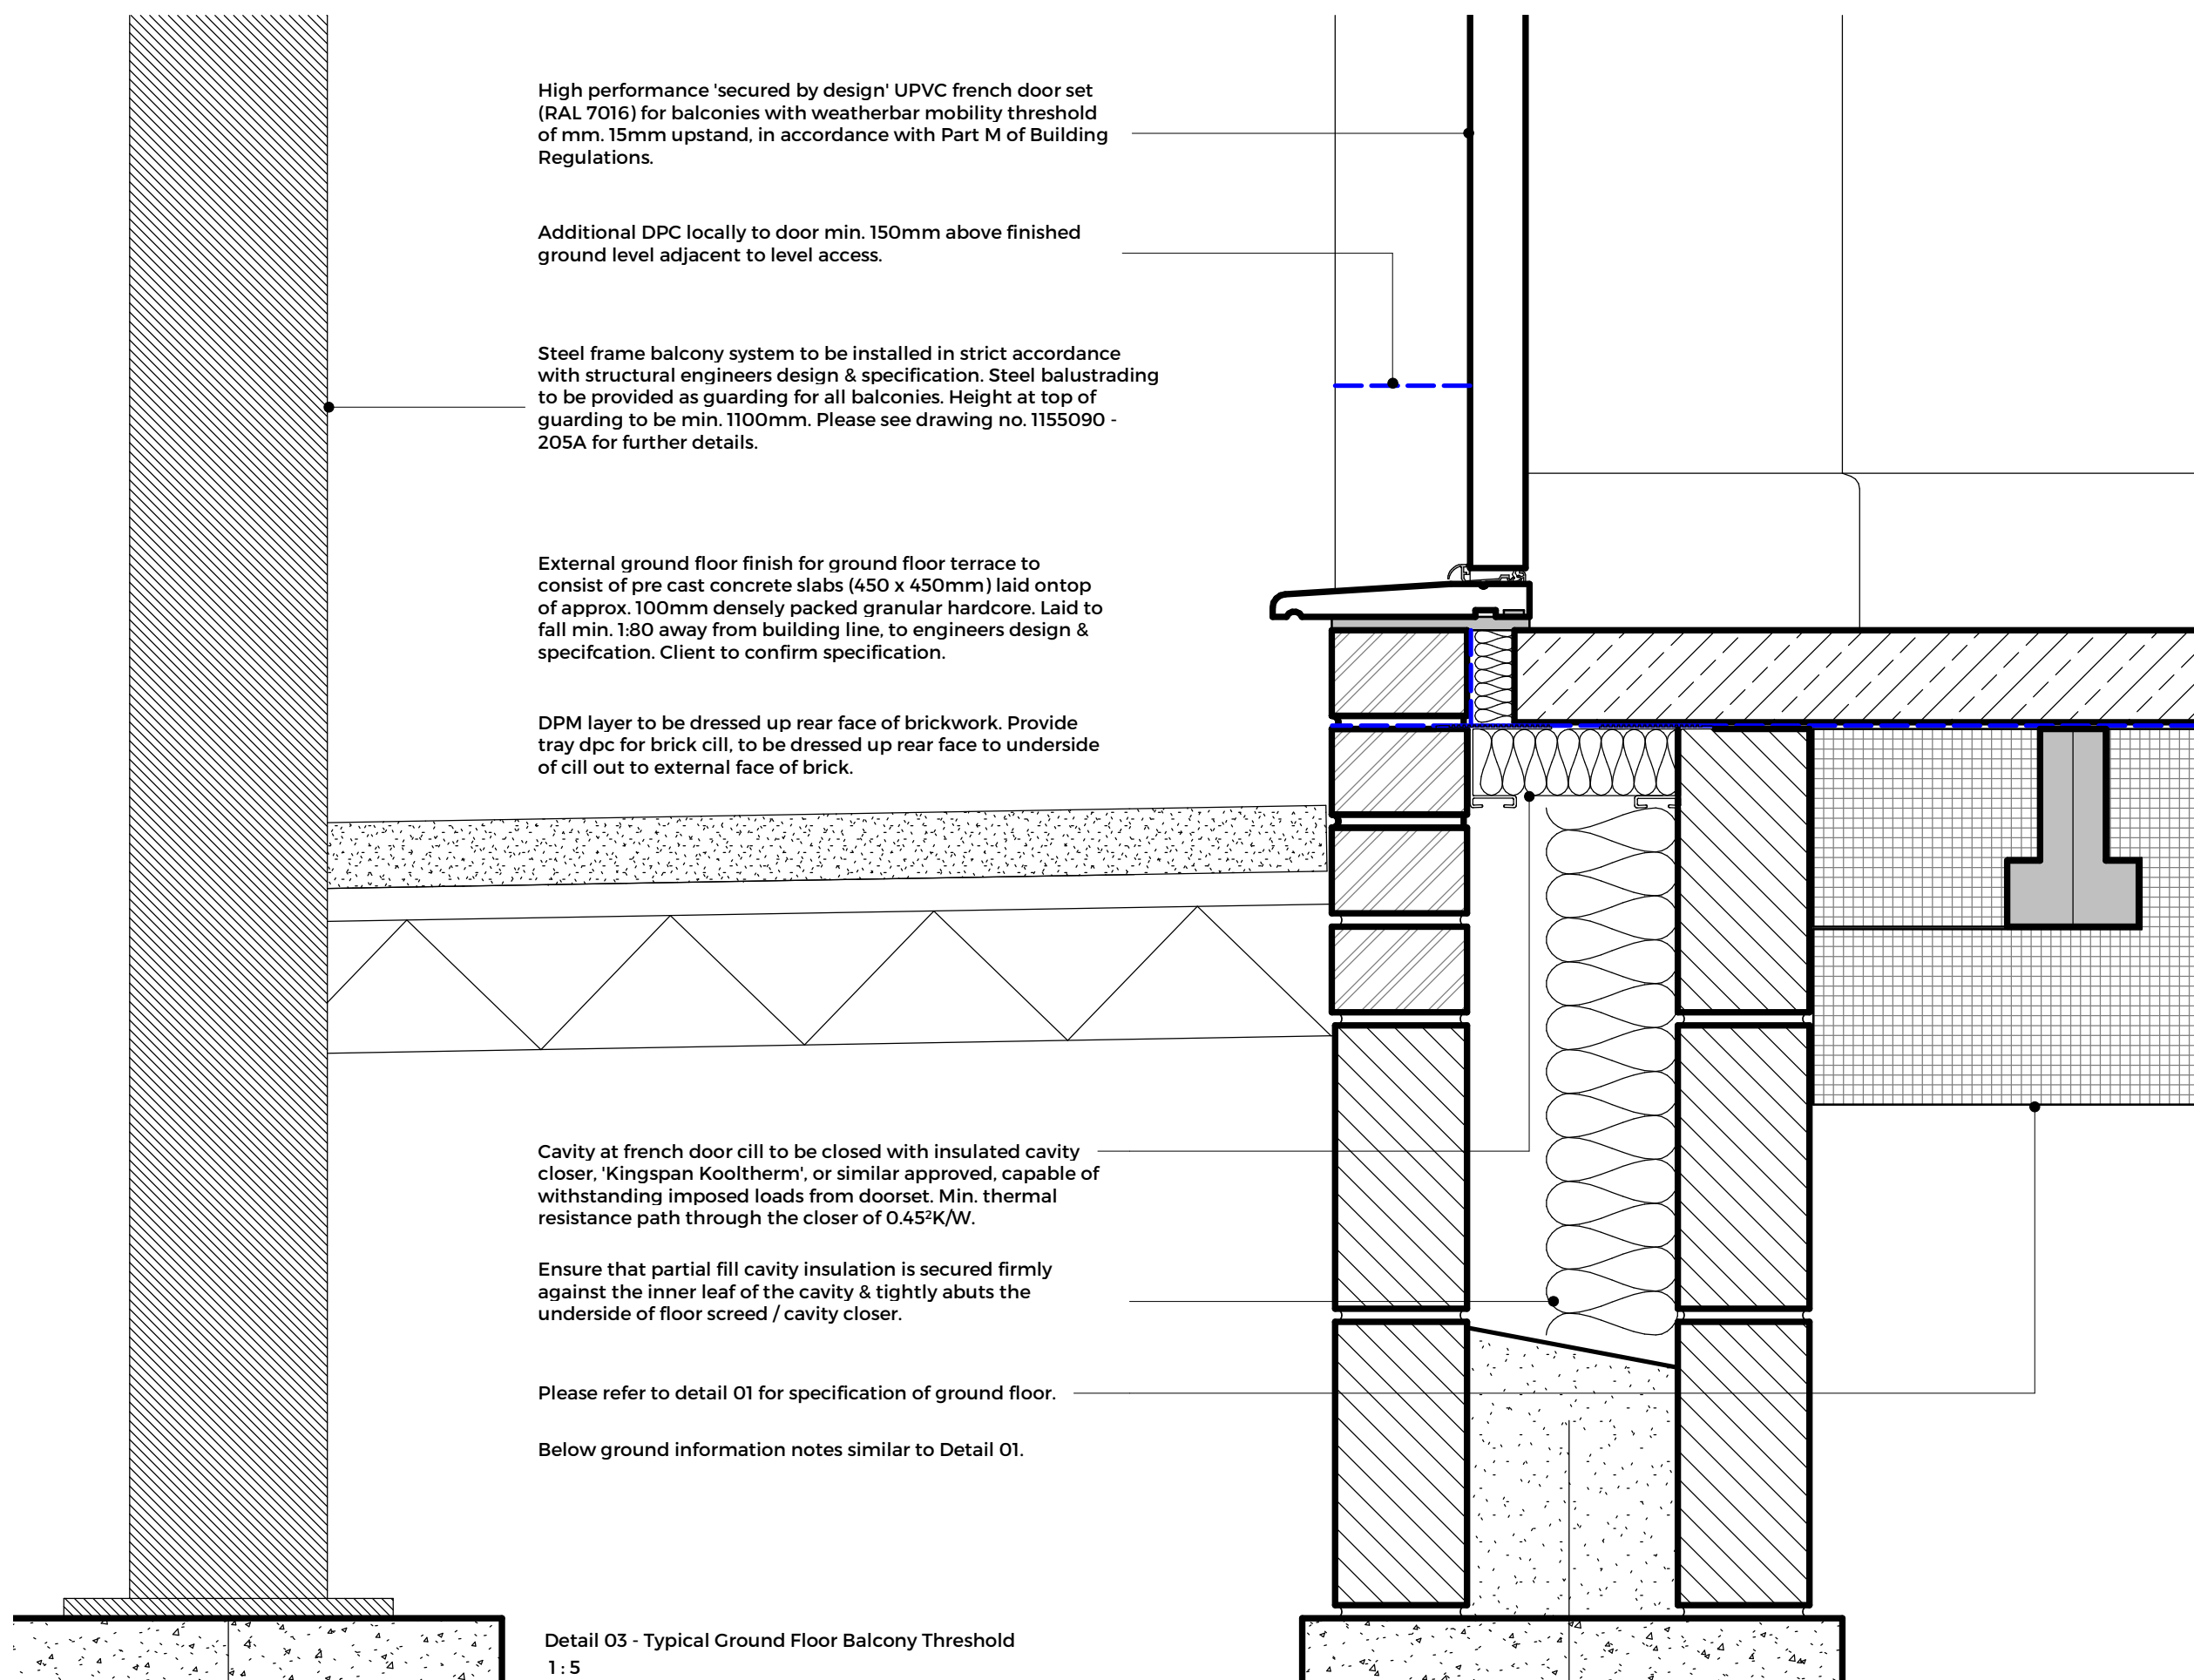

Detail 03 - Typical Ground Floor Balcony Threshold
1: 5

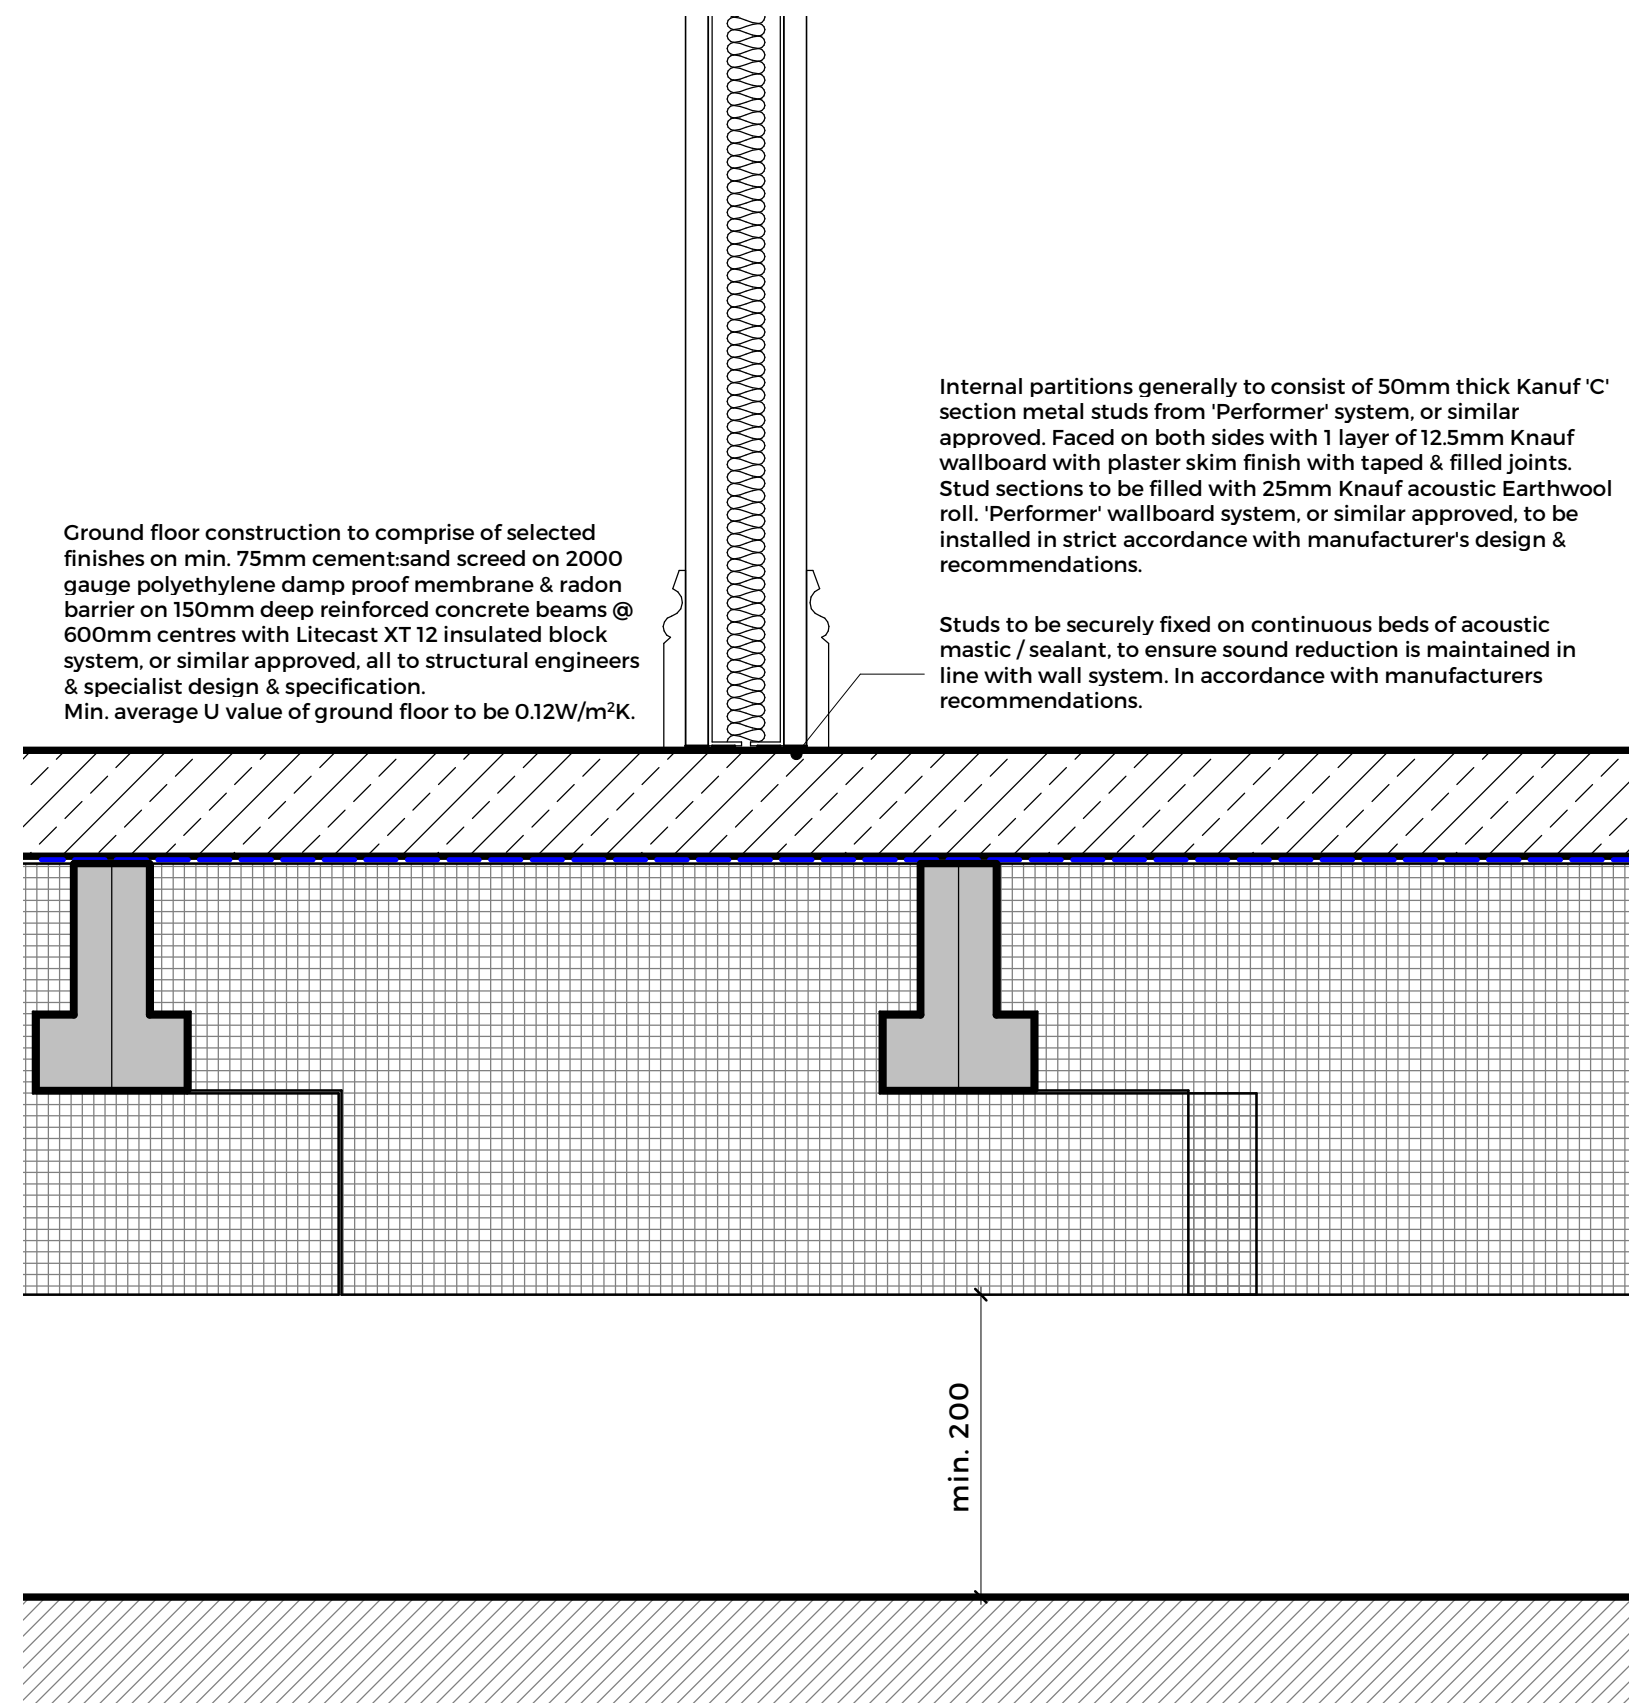

Detail 04 - Typical Ground Floor / Internal Partition Junction
1: 5

B	French door sets specification updated	28.06.17
A	General amendments to notes following clients comments.	19.05.17

Rev	Description	Date	By
-----	-------------	------	----

Client
Keepmoat

Project
Herbert Road, Newport

Sheet name
Typical Ground Floor Details

Project No	Drawing No	Revision
3154	(21)100	B

Drawn	Director	Date
JJ	JM	17.03.17

Project Status	P	Tender	T
Planning	PL	Construction	C

Scale:	Sheet size :
1 : 5	A1

eos
ARCHITECTS

Tregleath House, 1 Serpentine Road,
Newport, South Wales, NP20 4PF
Tel: 01633 254711
www.eosarchitects.co.uk