


- NOTES**
- IF THERE IS AN INCONSISTENCY WITH THE DRAWING THE ENGINEER IS TO BE NOTIFIED IN THE FIRST INSTANCE.
  - DRAWING NOT TO BE SCALED, ALL MEASUREMENTS TO BE PROVIDED BY THE DESIGN ENGINEER.

**KEY**

1650mm x 2000mm ONE PIECE RUBBER SPEED CUSHION

**NOTE:**

THIS PROJECT HAS BEEN THROUGH THE STATUTORY ADVERTISEMENT PROCESS.

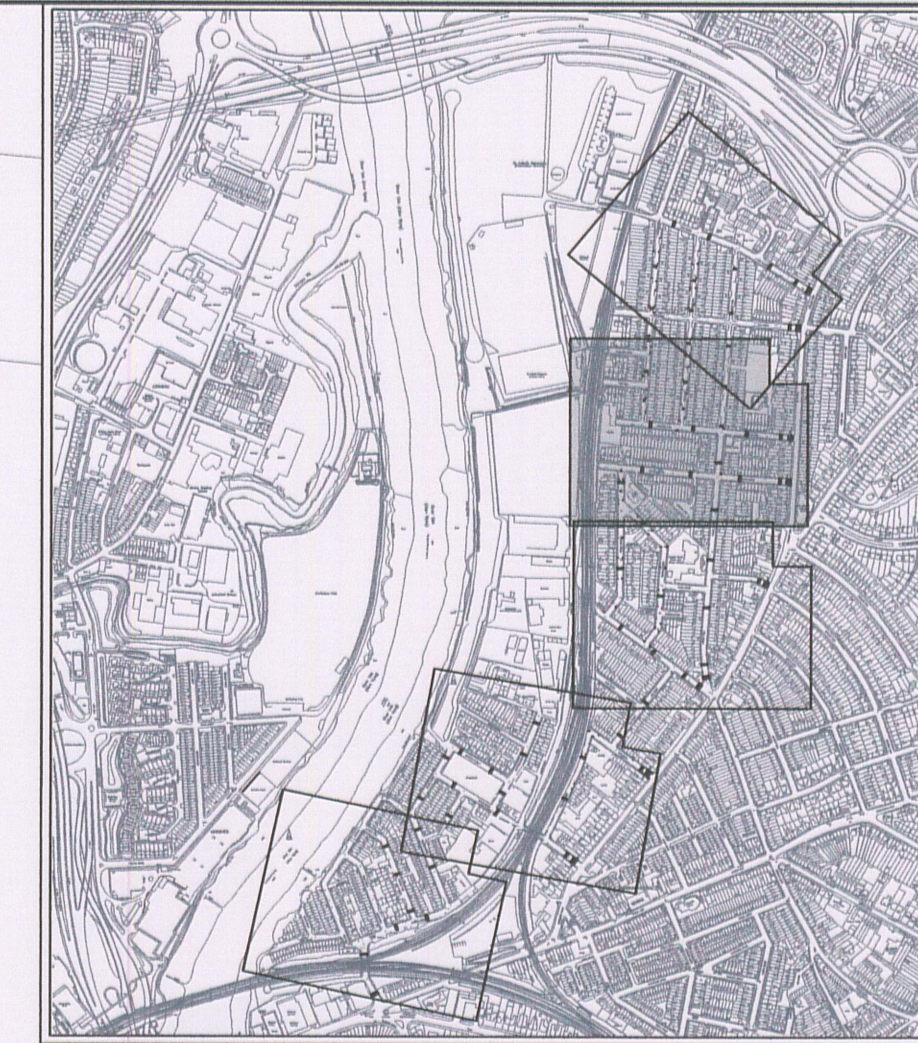

09/1150  
GRANTED  
19 NOV 2009  
Development Control  
05 NOV 2009  
Received

Rev	Details	Dr	Ch	Ap	Date
A	2 CUSHION SETS REMOVED DUE TO STATUTORY CONSULTATION PROCESS	MJ			AUG 09

**ENGINEERING & CONSTRUCTION**  
 B J Kemp BSc (Eng) C Eng MICE FIHT AGGI  
 Head of Engineering & Construction  
 Newport City Council  
 Civic Centre, Newport  
 South Wales, NP20 4UR  
 Telephone 01633 656656  
 Facsimile 01633 233393



Project  
**ST JULIANS TRAFFIC CALMING**  
 PROPOSED DESIGN LAYOUT  
 SHEET 05 OF 06

File No.	Status: CONSTRUCTION	
Drawn By MRJ	Checked By SB	Approved By
Date MAR 09	Date MAR 09	Date
Scale: 1:500		
Drawing No. JAN 1956 - 005 (A)		A