




Do not scale from this drawing. Refer to figured dimensions only.
The Contractors shall check all dimensions and report all errors and omissions to the Architect.

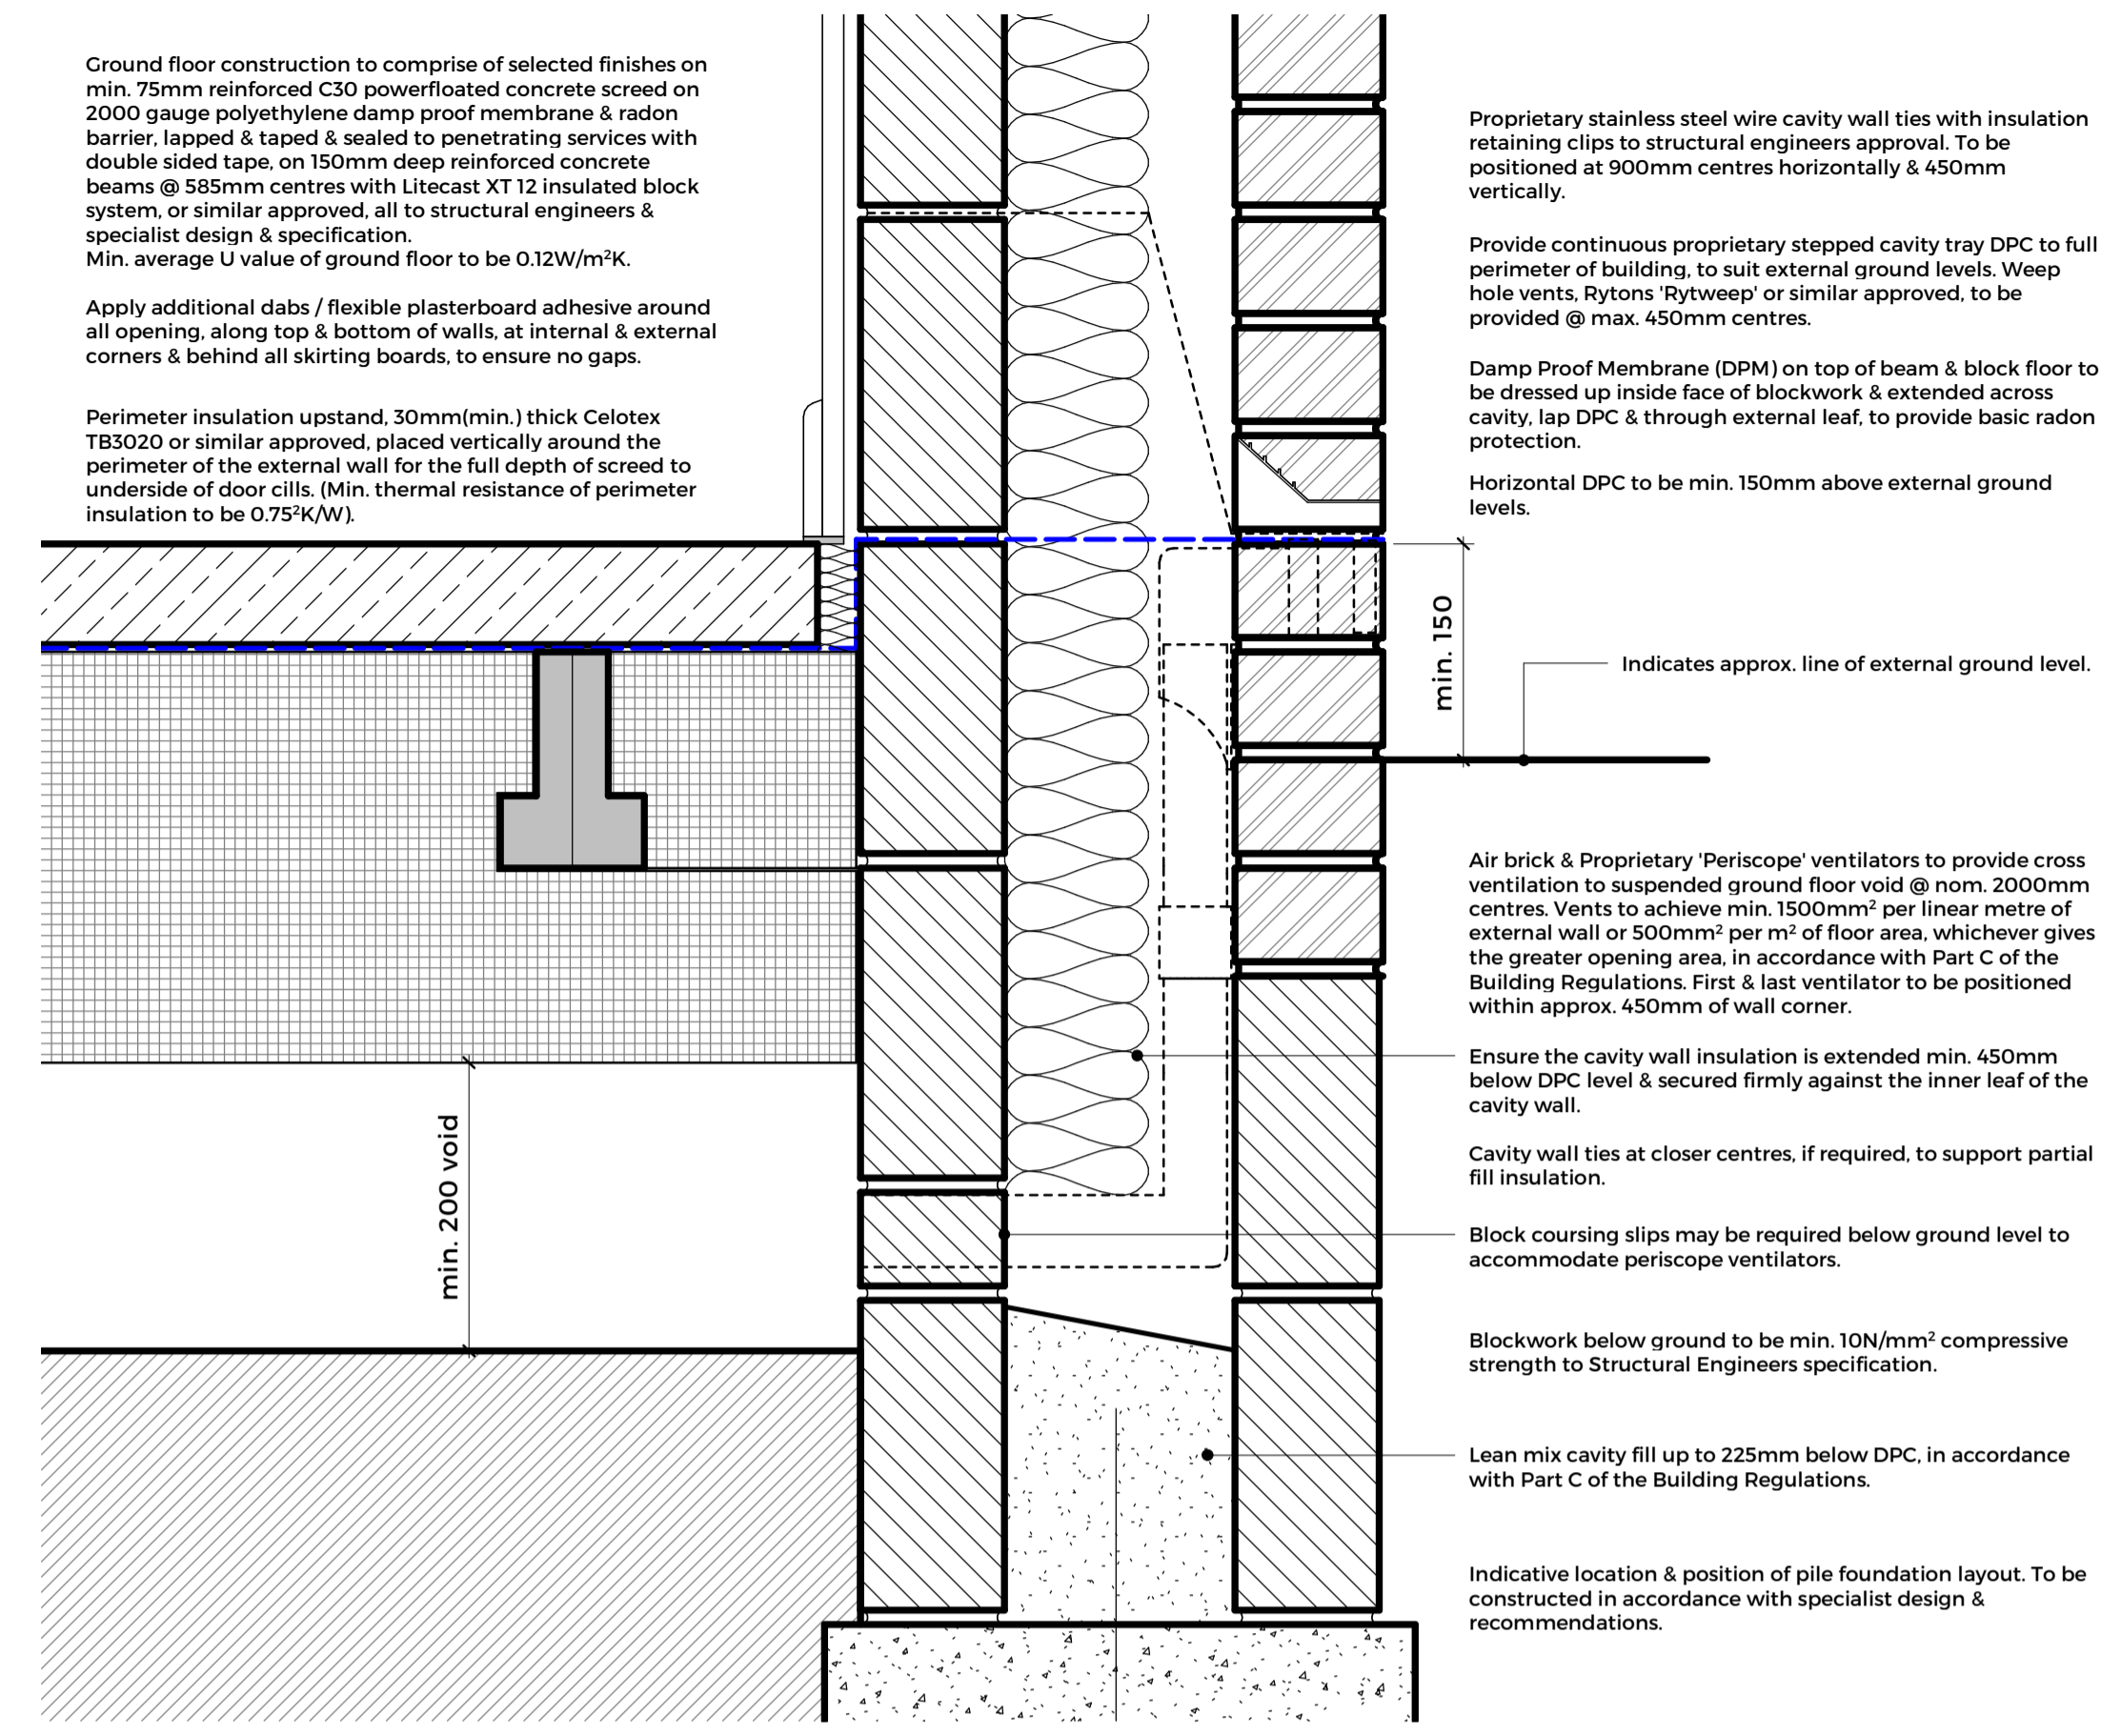


Detail 01 - Typical Ground Floor / External Wall Junction
1:5

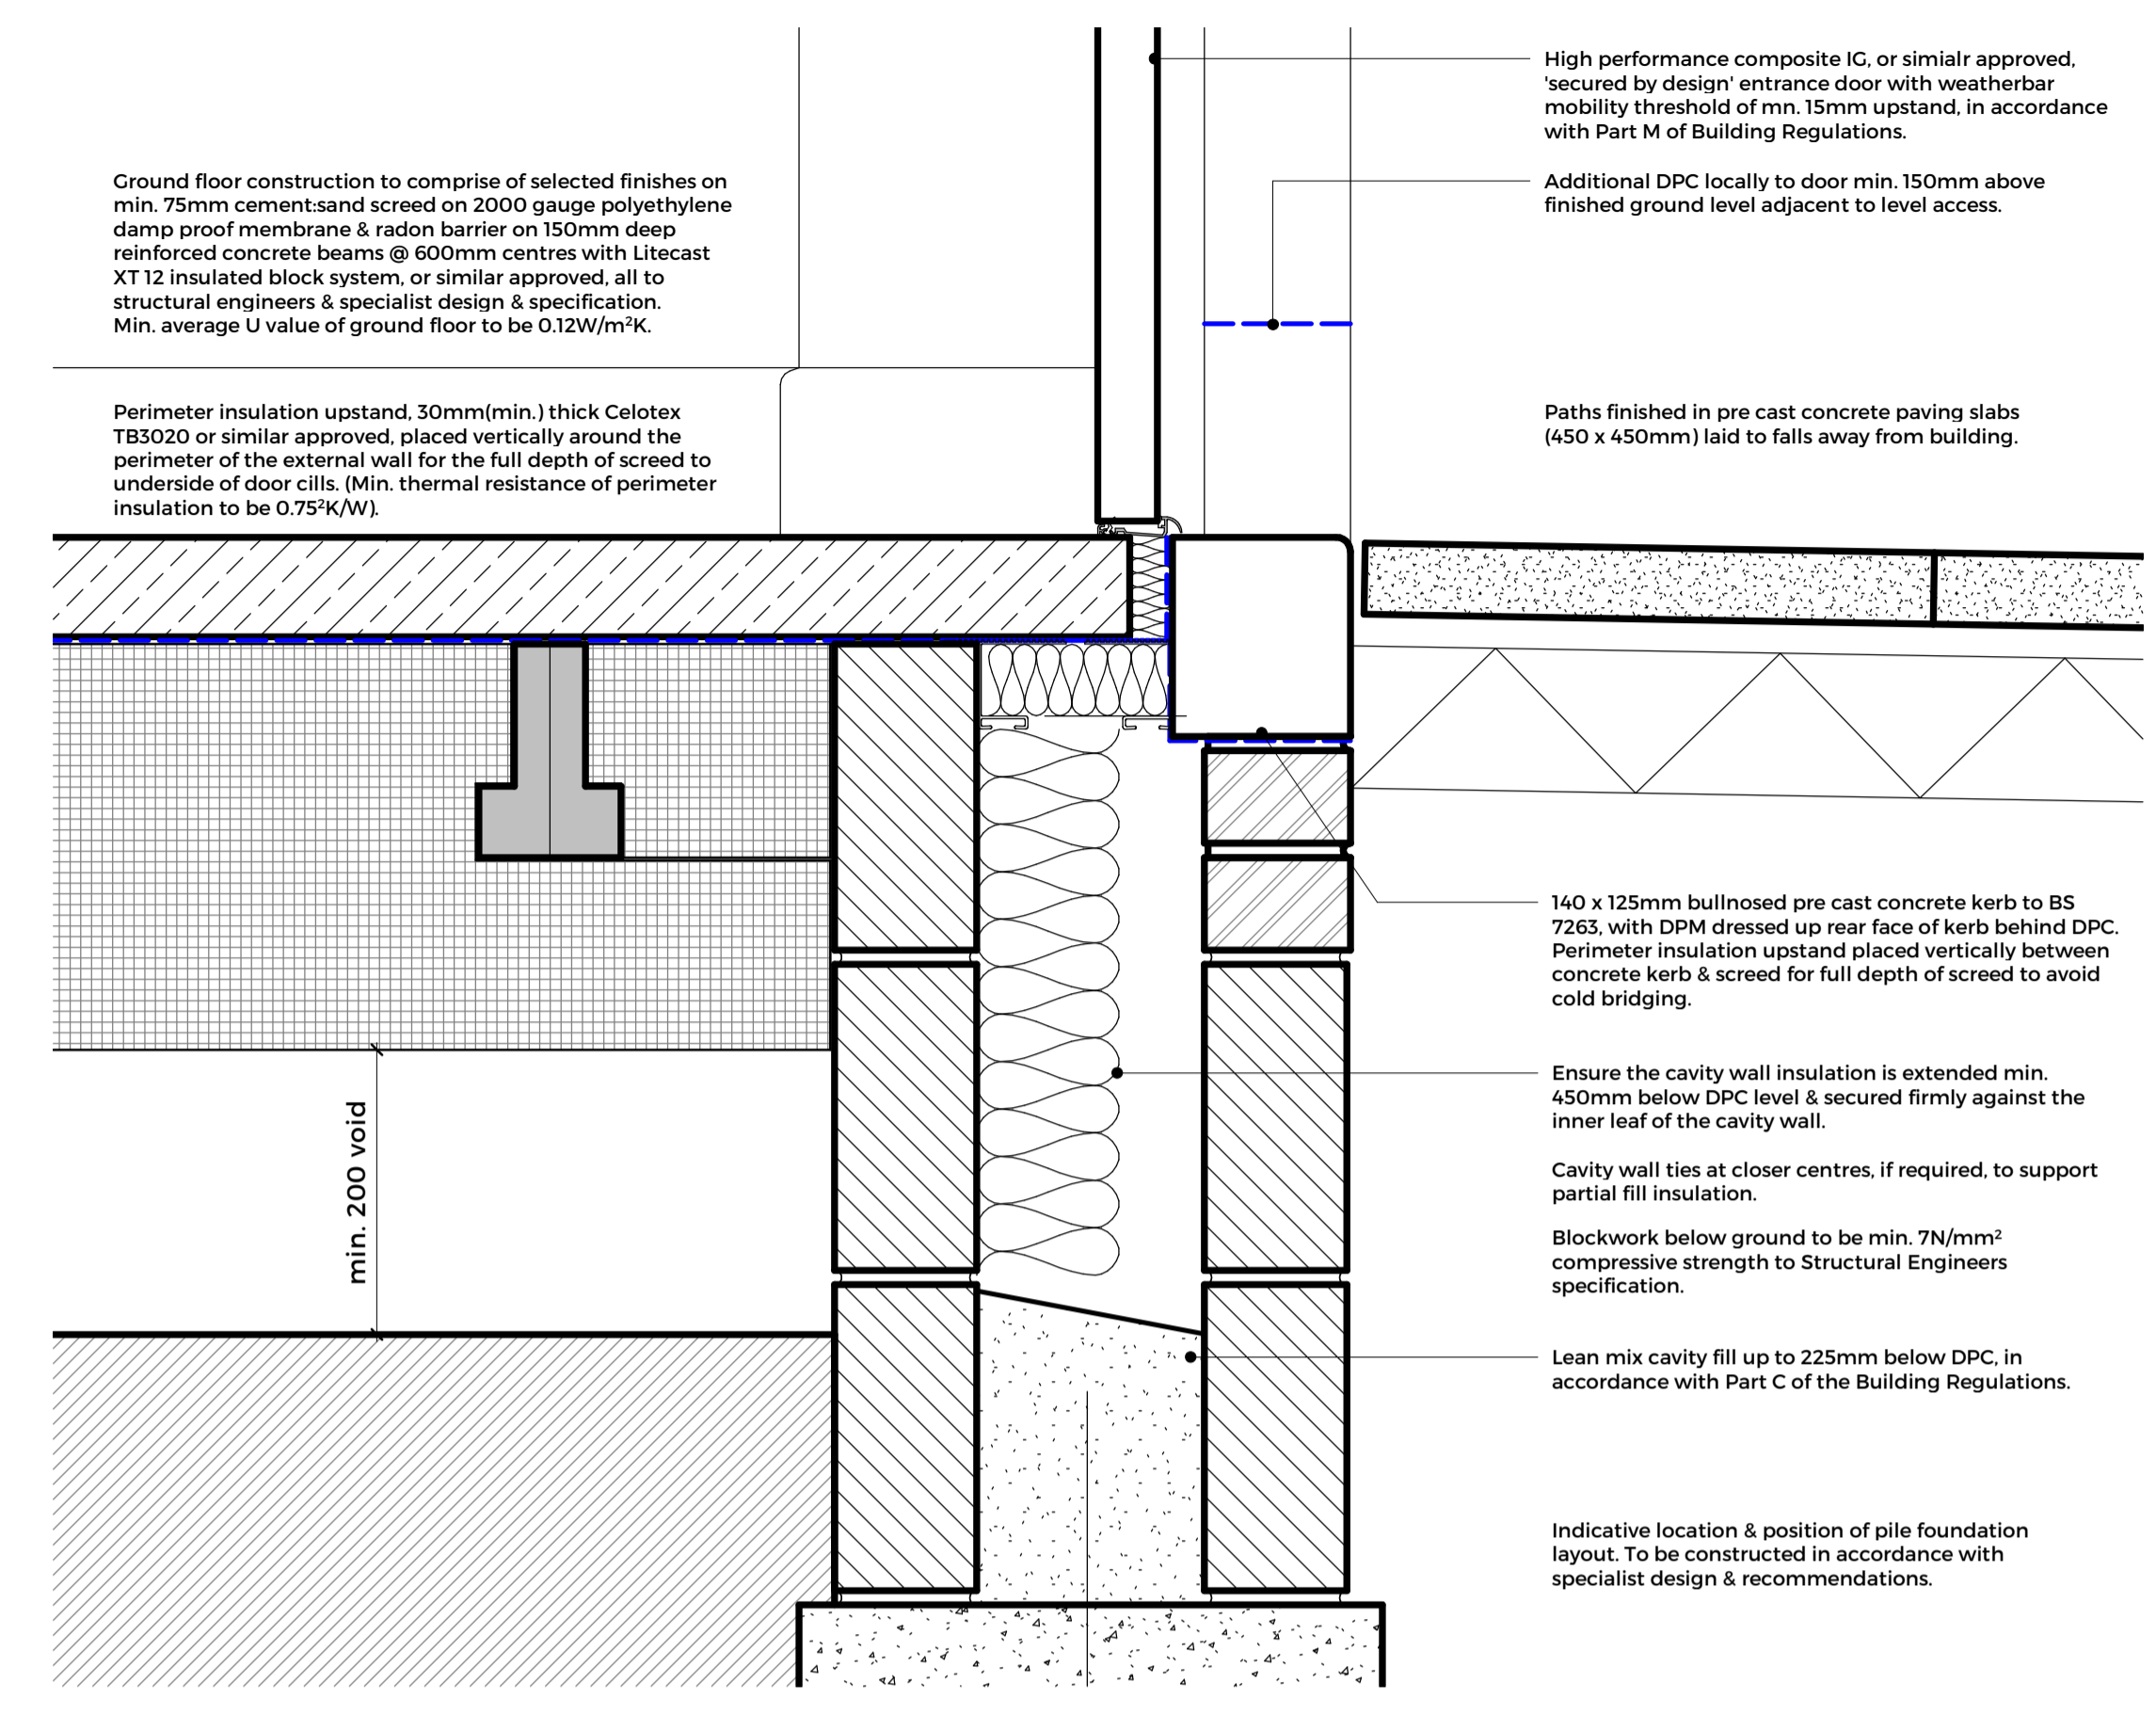

Detail 02 Typical Ground Floor Threshold
1:5

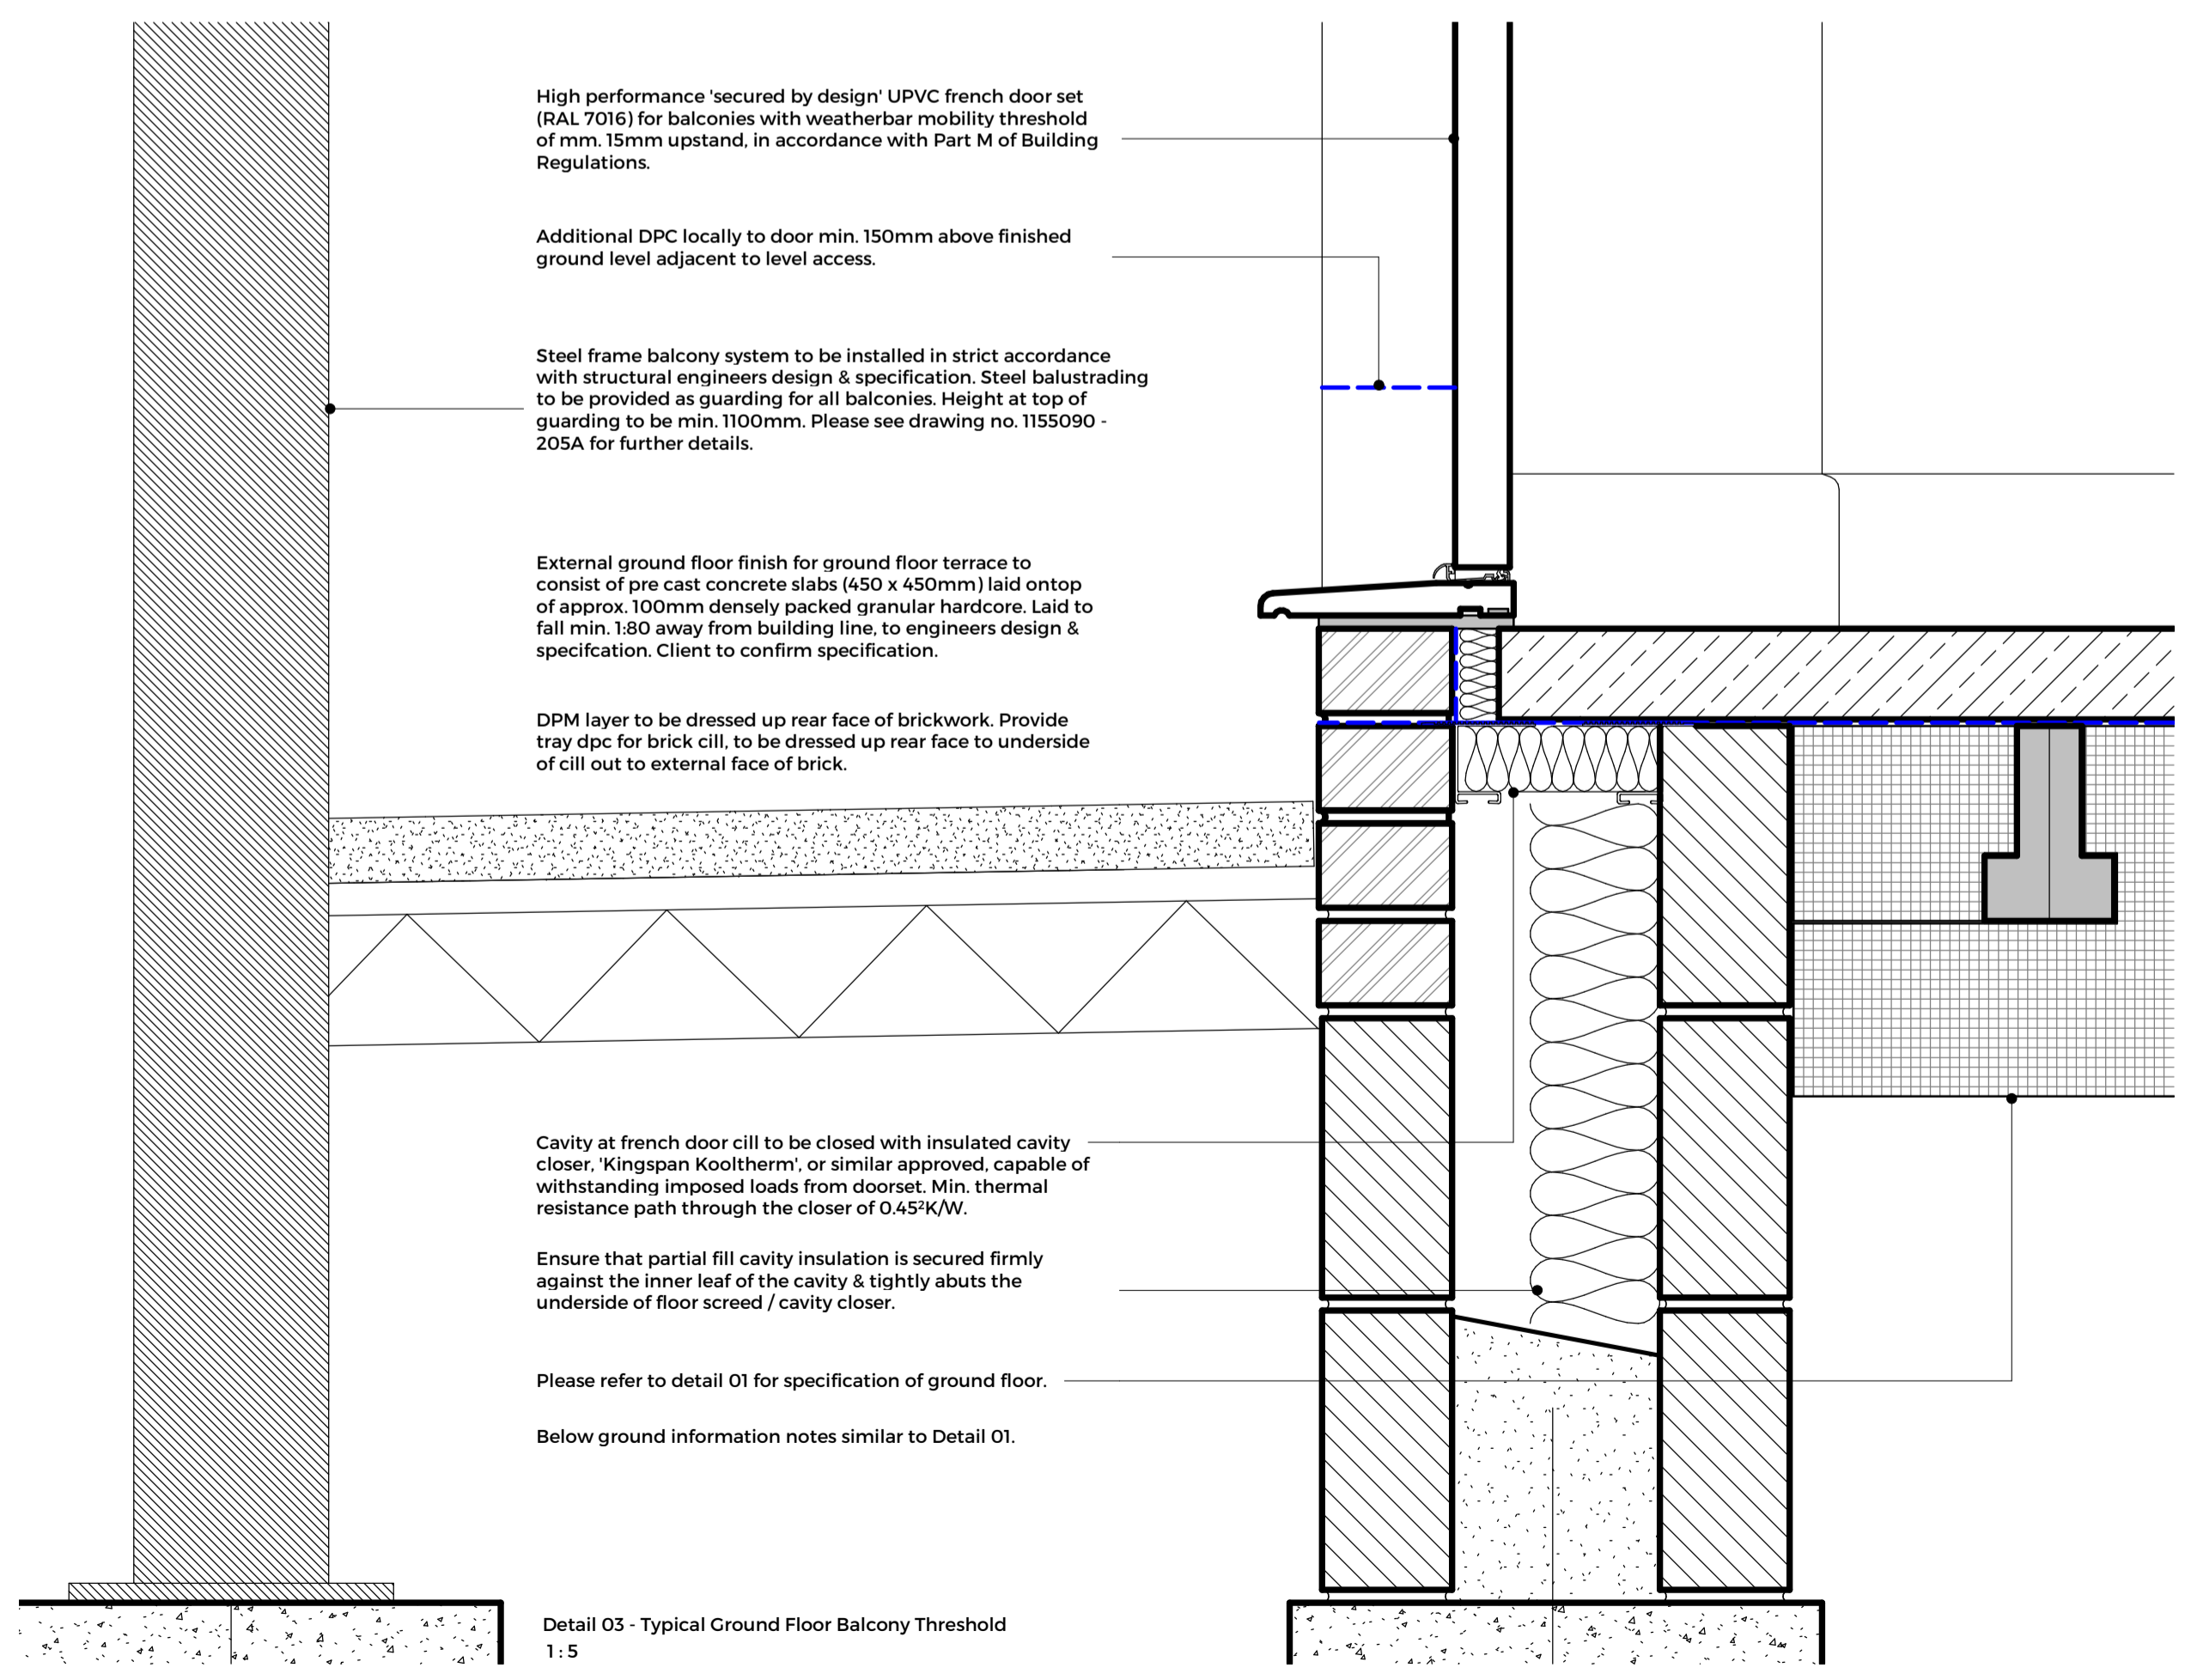

Detail 03 - Typical Ground Floor Balcony Threshold
1:5

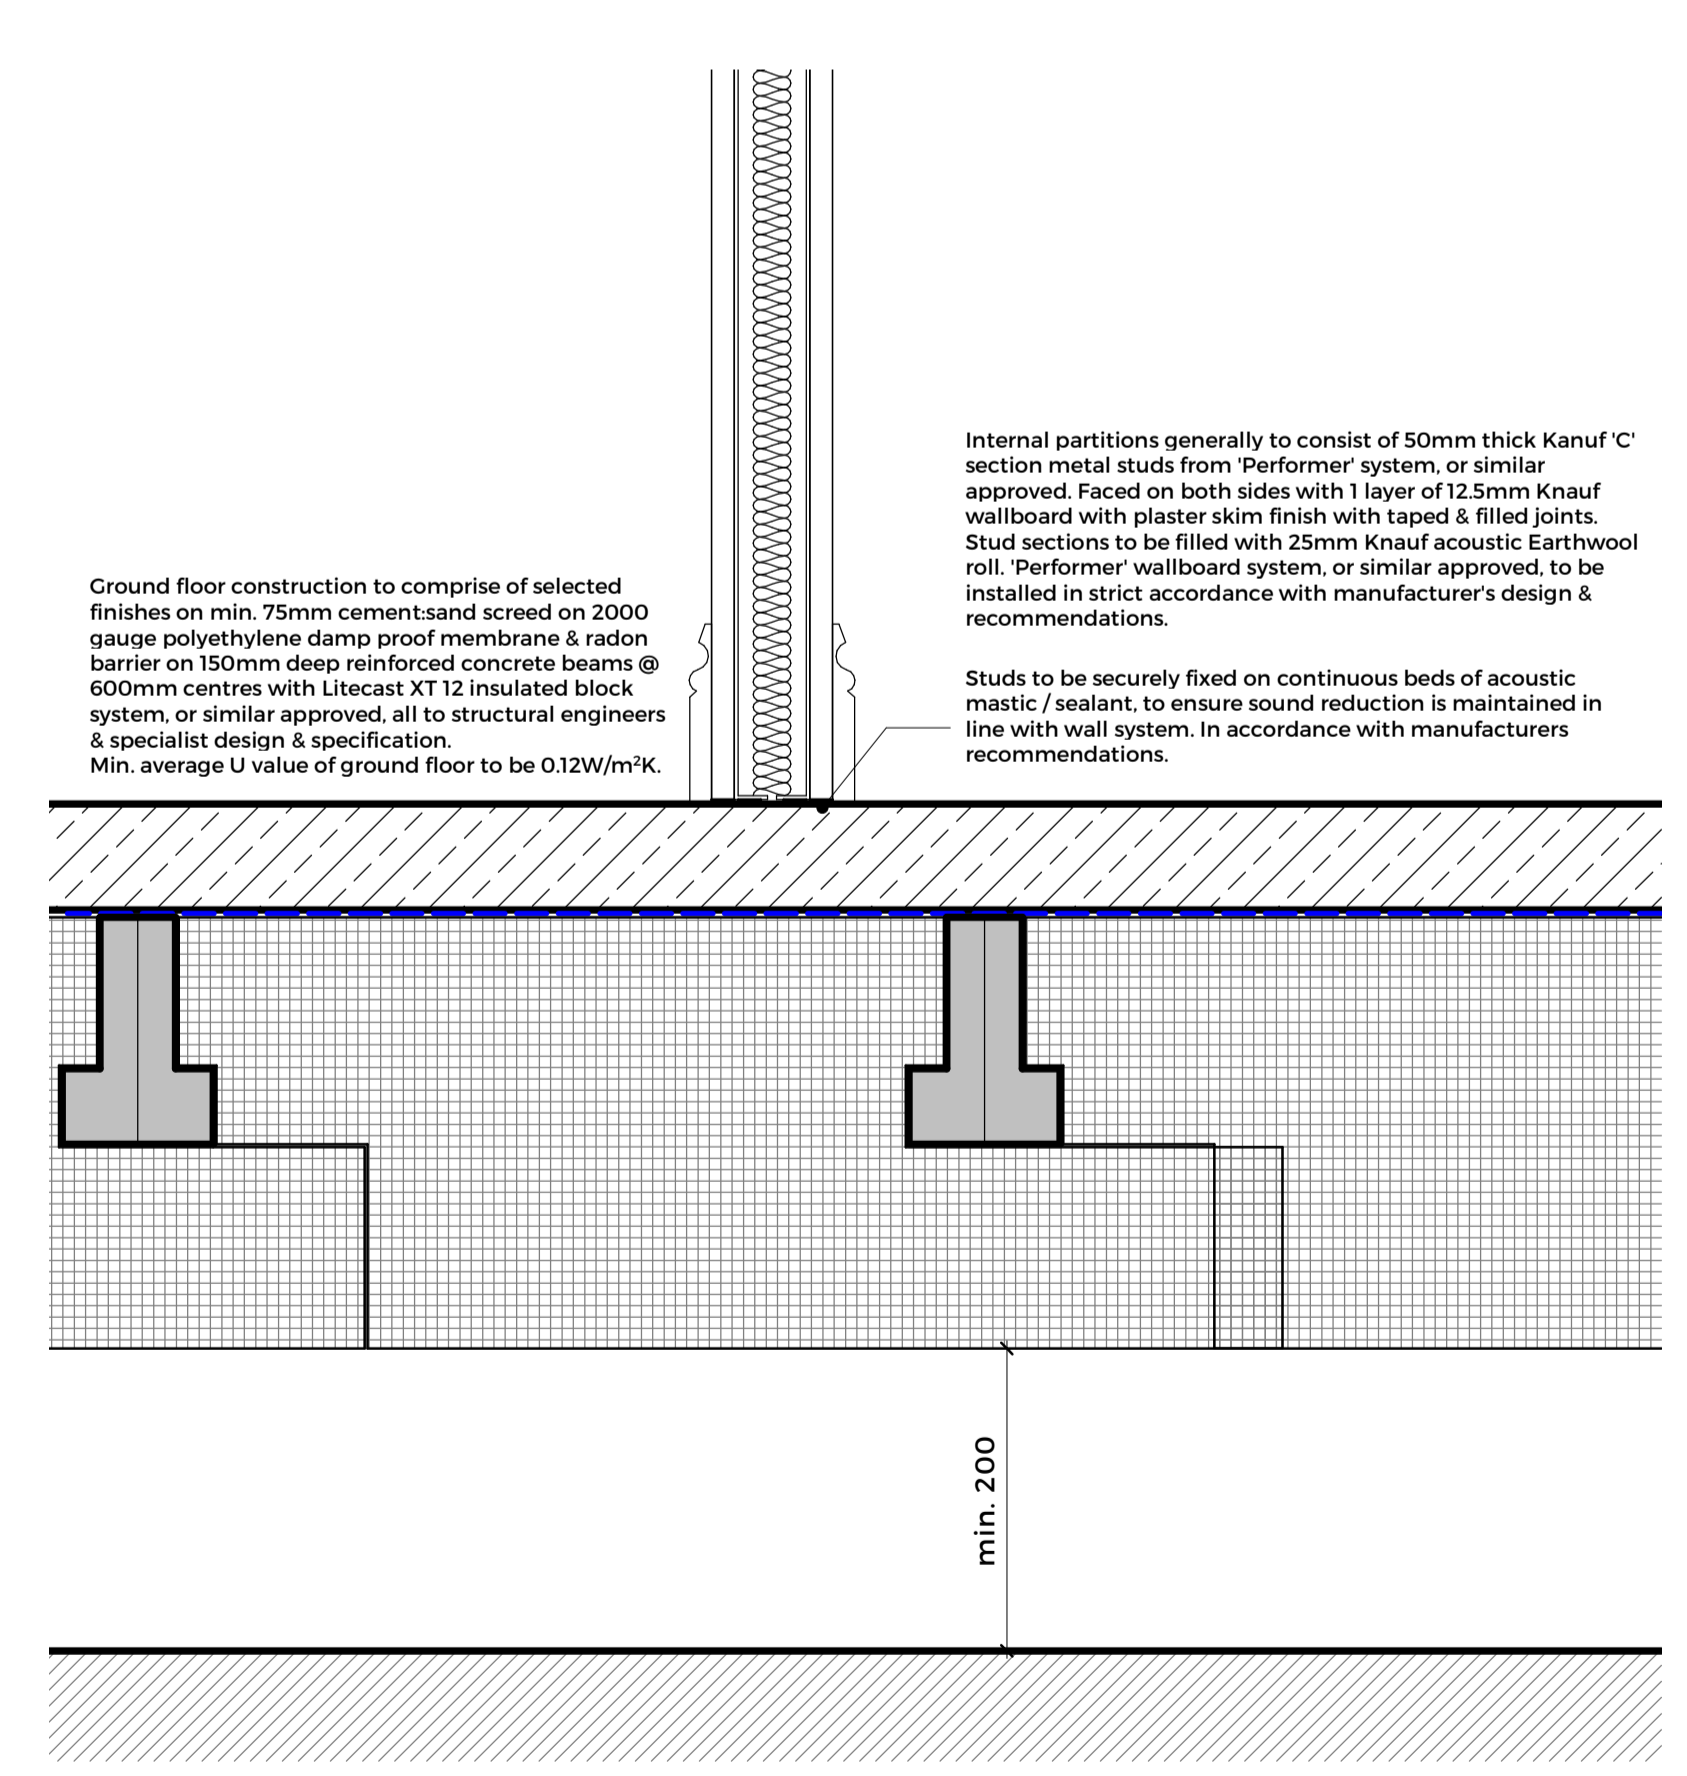

Detail 04 - Typical Ground Floor / Internal Partition Junction
1:5

B French door sets 28.06.17
specification updated
A General amendments 19.05.17
to notes following clients
comments.

Rev Description Date By

Client
Keepmoat

Project
Herbert Road, Newport

Sheet name
**Typical Ground Floor
Details**

Project No Drawing No Revision
3154 (21)100 B

Drawn Director Date
JJ JM 17.03.17

Project Status Stage
Prelimin P Tender T
Planning PL Construction C

Scale: Sheet size:
1:5 A1



Tregleath House, 1 Serpentine Road,
Newport, South Wales, NP20 4PF
Tel: 01633 254711
www.eosarchitects.co.uk