


Key

- Location of receptor.
- 1 Shops opposite Tesco on Caerleon Road.
- 2 7 Trostrey Street.
- 3 1 Turner Street.
- 4 8a Caerleon Road.
- 5 "Kwik Fit" 60 Clarence Place.
- 6 Office block opposite "The Dodger" free house.
- 7 1 Corporation Road.
- 8 55 East Usk Road.
- 9 Monitoring site NCC11A at 169 Caerleon Road.

This drawing should not be scaled. Dimensions to be verified on site.
Any discrepancies should be referred to the Engineer prior to work being put in hand.

This drawing is the property of Waterman Transport & Development Limited, and the drawing is issued on the condition that it is not copied, reproduced, retained or disclosed to any unauthorised person, either wholly or in part without the consent in writing of Waterman Transport & Development Limited.
Pickfords Wharf, Clink Street, London SE1 9DG t 020 7928 7888 f 020 7902 0992

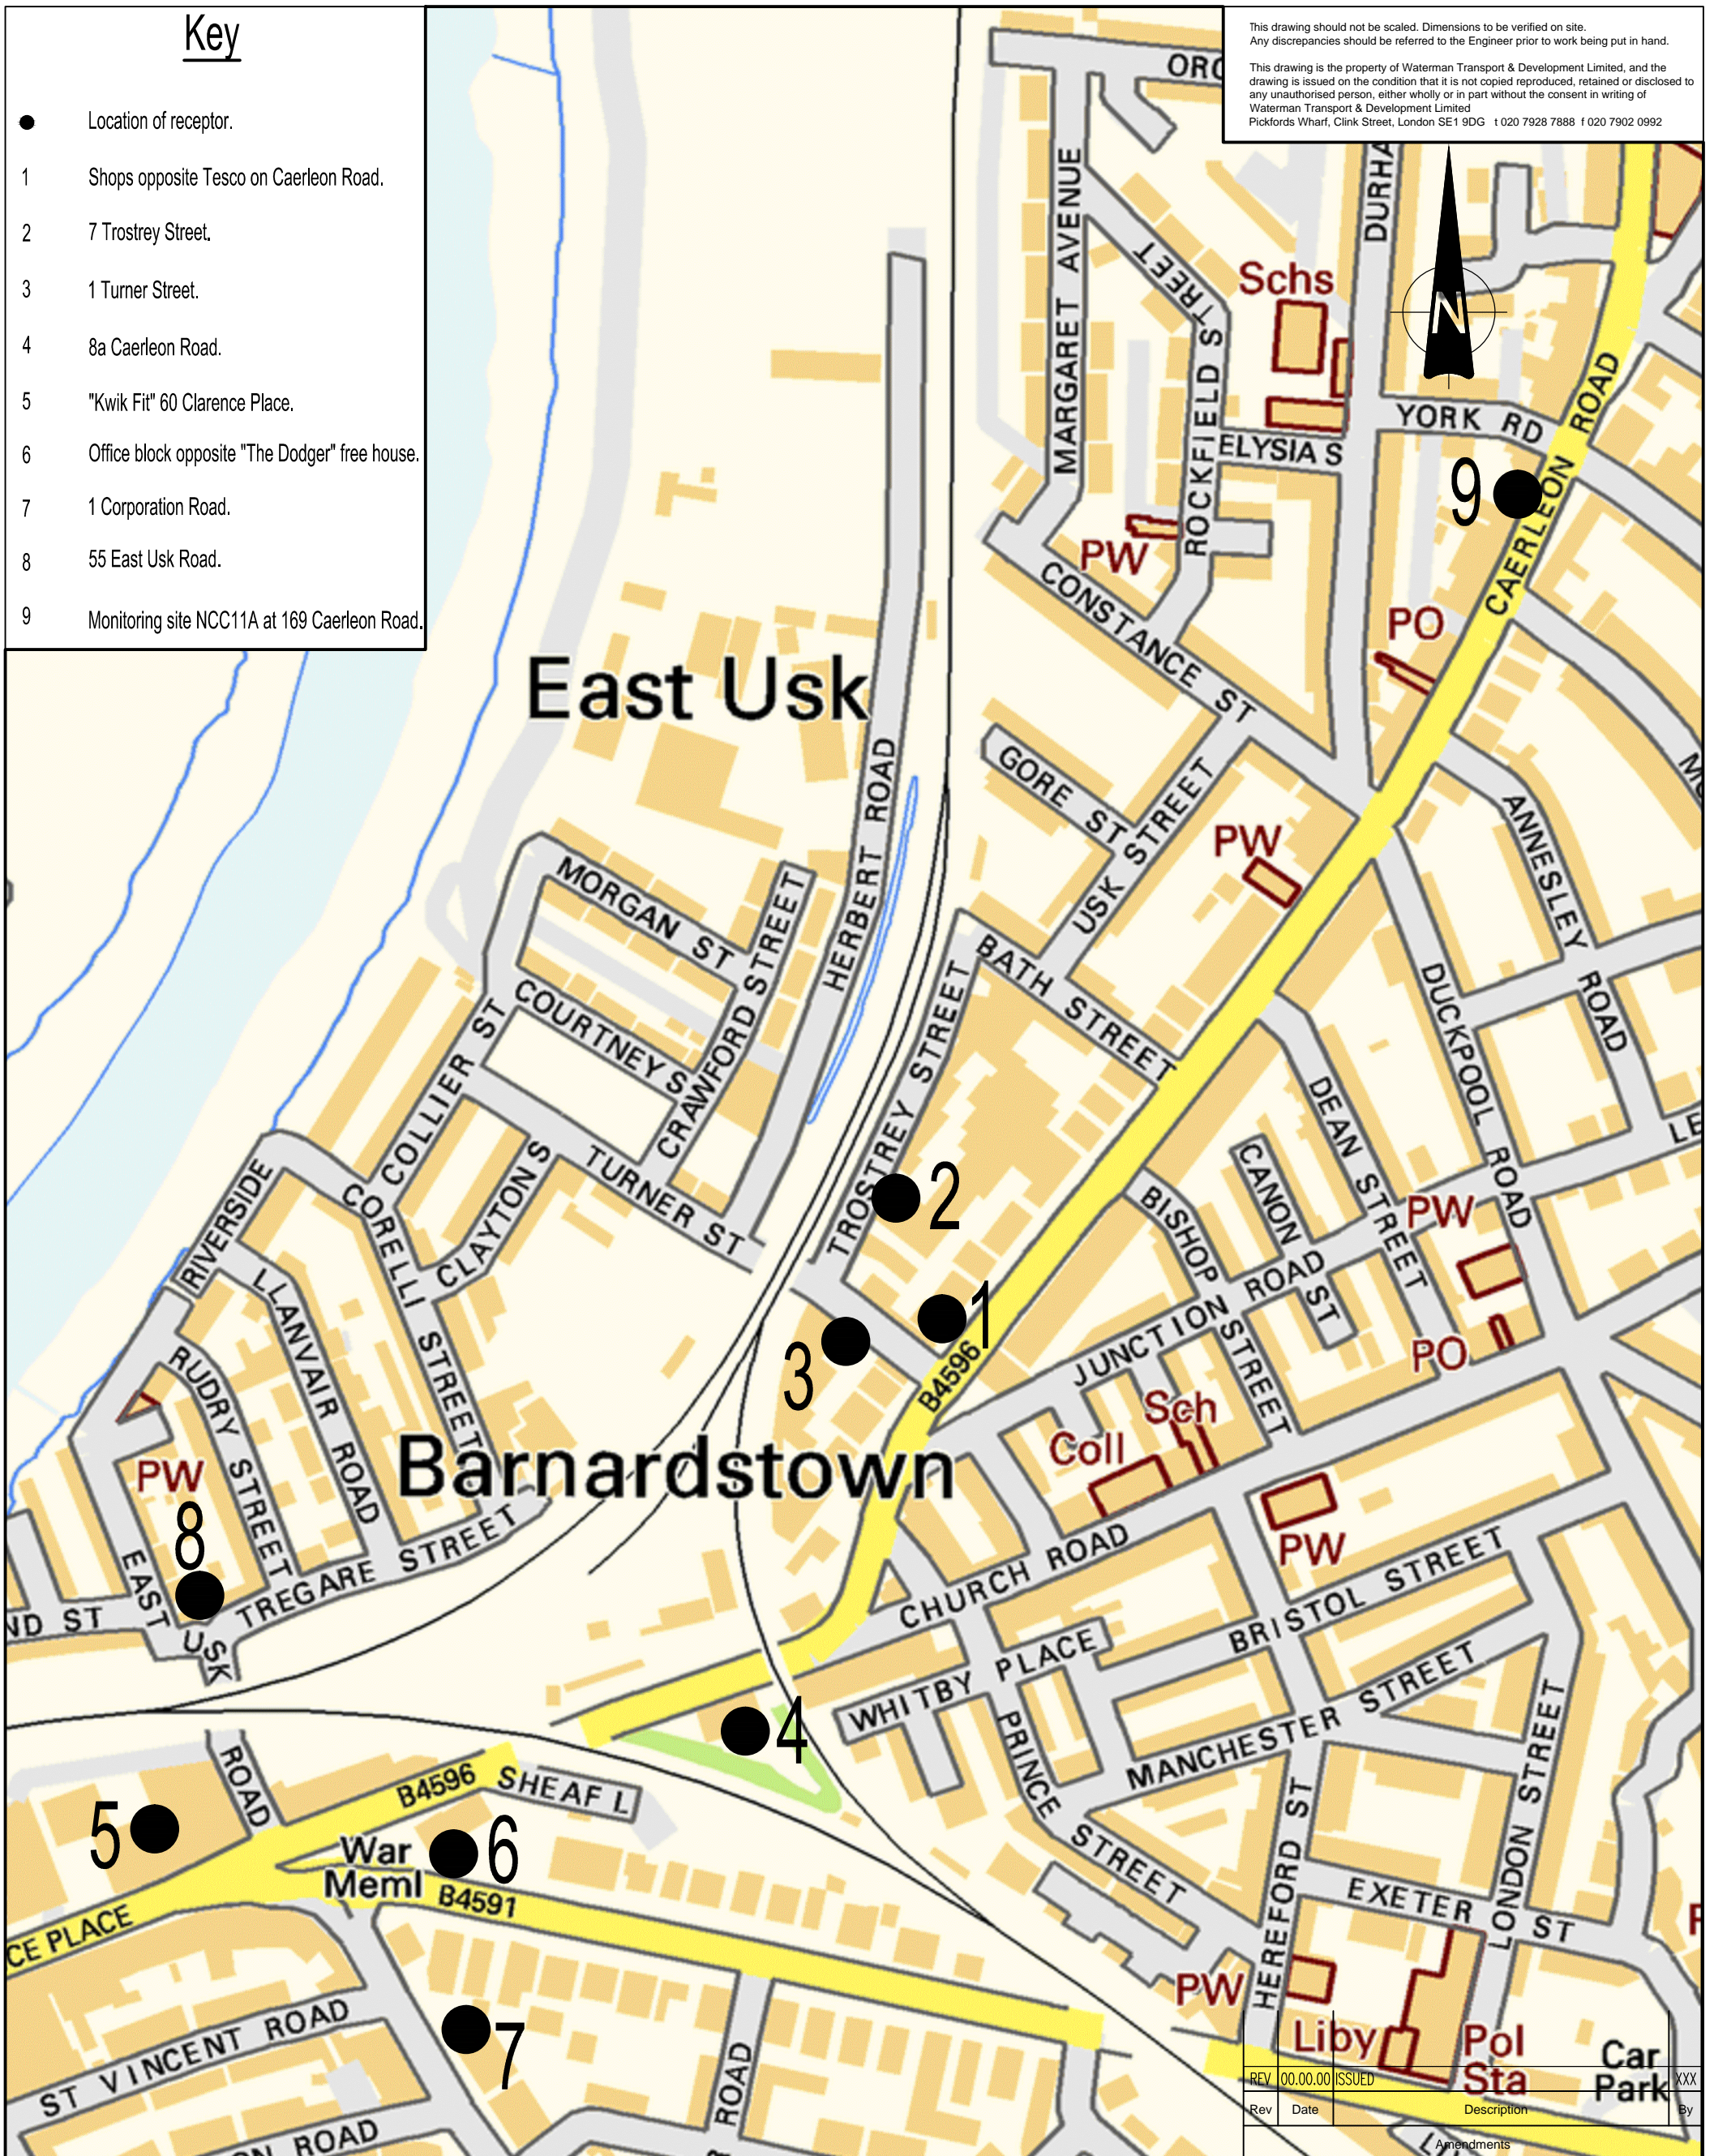

Rev	Date	Description	By
00.00.00	ISSUED		XXX



38 Cathedral Road Cardiff CF11 9LL
t 029 2038 4400 f 03333 444 501
mail@watermangroup.com www.watermangroup.com

Project: Herbert Road, Newport.
Title: Air Quality Traffic Emission Receptor Locations.
Client: Greenhill Construction

ISSUE				
Designed by	Checked by	JD	Project No	13980
Drawn by	EP	Date	March 2013	Computer File No
Scales @ A3 work to figured dimensions only		NTS	C-13980-SA-80-001 A01 - Air Quality Receptor Locations.dwg	
Publisher	Zone	Category	Number	Revision
C-1	SA	80	001	A01