

SECTION J - J (GABION BASKET WALL)
(SCALE 1:50)

SECTION K - K (GABION BASKET WALL)
(SCALE 1:50)



SECTION H - H (GABION BASKET WALL)
(SCALE 1:50)

SECTION I - I (GABION BASKET WALL)
(SCALE 1:50)

SECTION M - M (GABION BASKET WALL)
(SCALE 1:50)

SECTION F - F (GABION BASKET WALL)
(SCALE 1:50)

SECTION G - G (GABION BASKET WALL)
(SCALE 1:50)

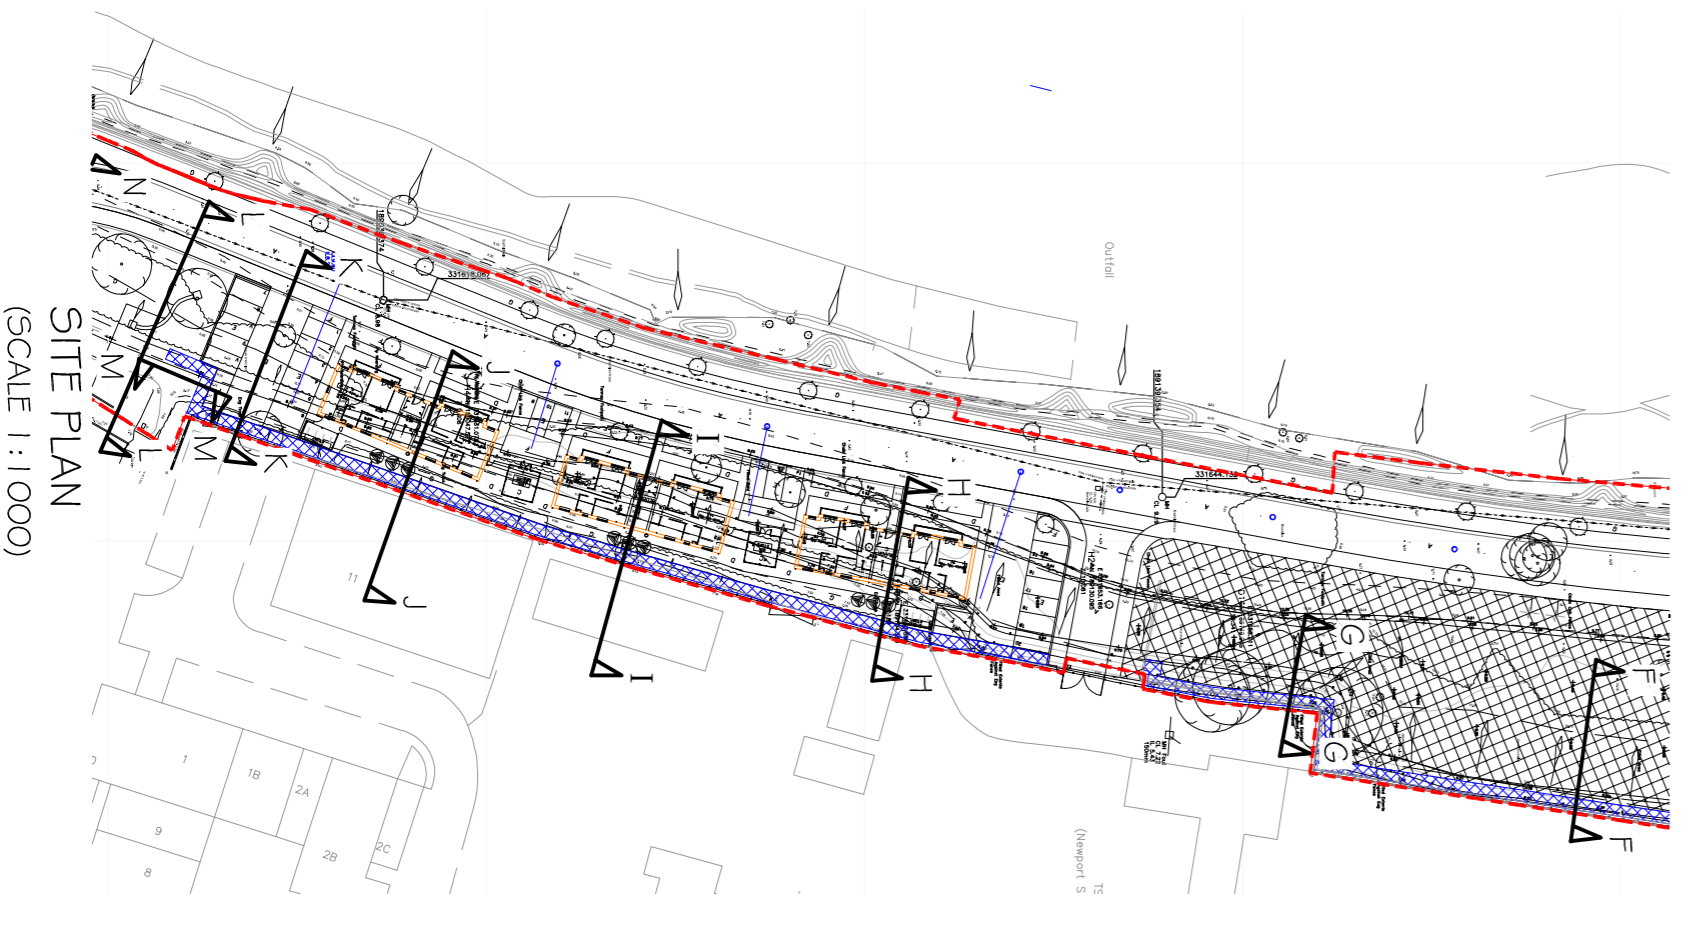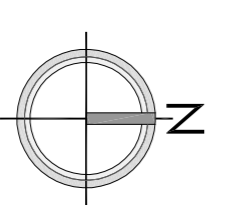

General Notes :

- 1.) Do not scale from this drawing except for planning purposes.
- 2.) All dimensions are in millimetres.
- 3.) All levels are in metres relative to datum.
- 4.) All dimensions stated are to be confirmed on site prior to commencement of any works and any discrepancies found are to be reported to Steve Morgan Associates Limited immediately.

--- SITE BOUNDARY

Client	
Project Description	
HERBERT ROAD	
Drawing Title	
GABION BASKET RETAINED BOUNDARY	
Drawn	MQ
Checked	MQ
Date	FEB. 2017
Scales 1:50 @ A1	
STEVE MORGAN ASSOCIATES CONSULTING ENGINEERS 9 CRYSTAL PARK ROAD, NEWPORT NP23 5PB email: engineers@smainlimited.co.uk Web: smainlimited.co.uk	
Project Number	1155090
Drawing Number	303
Rev	C