


Plot Next to 10 Thompson Ave Liswerry, Newport

Tree Constraints Plan

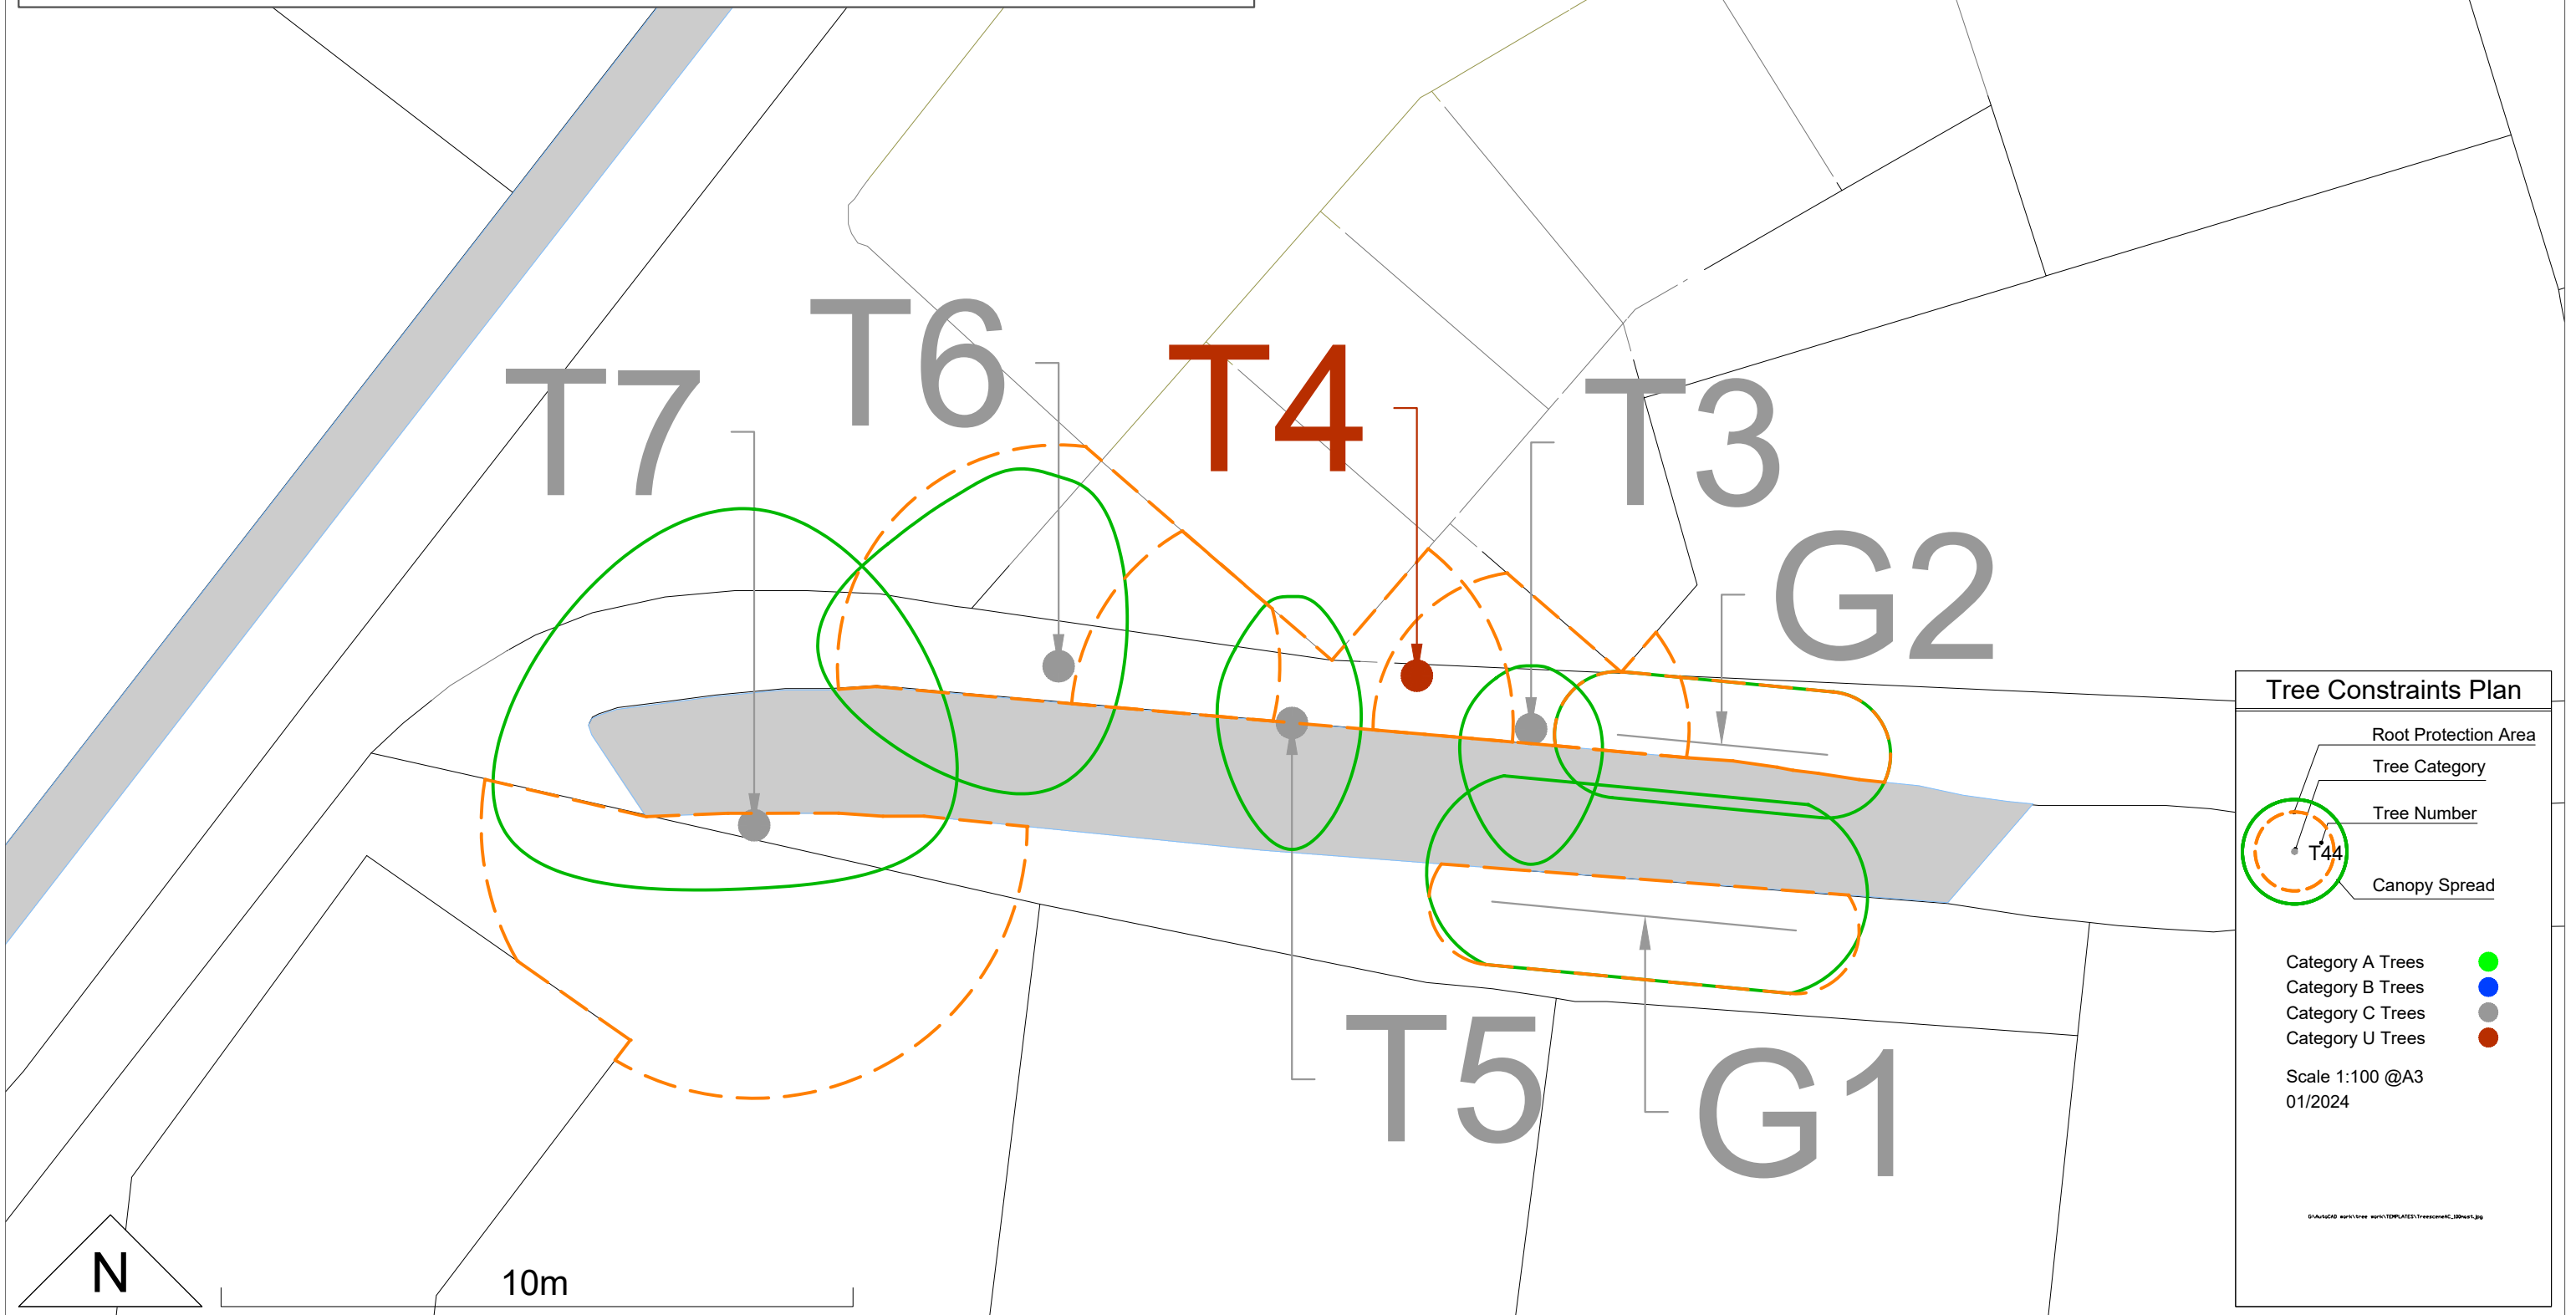

Tree Constraints Plan

- Root Protection Area
- Tree Category
- Tree Number
- Canopy Spread

T44

- Category A Trees ●
- Category B Trees ●
- Category C Trees ●
- Category U Trees ●

Scale 1:100 @A3
01/2024

© AutoCAD 2017 tree symbol template treeconstraints.dwg