


Notes:

do not scale:
detailed drawings and larger scale drawings take precedence. Figured dimensions only are to be taken from this drawing.


dimensions:
All building and site dimensions, levels and sewer invert levels at connection points are to be checked and verified on site by the contractor before the commencement of works. All dimensions are to be checked prior to the placement of orders for materials or the fabrication of work and any discrepancy, omission or error is to be reported to the Architect immediately for verification.

specification:
The Contractor is to comply with current Building Legislation, British Standard Specifications, Building Regulations etc. whether or not specifically stated on this drawing. This drawing must be checked against and read in conjunction with any structural or other relevant specialist and design documentation provided.

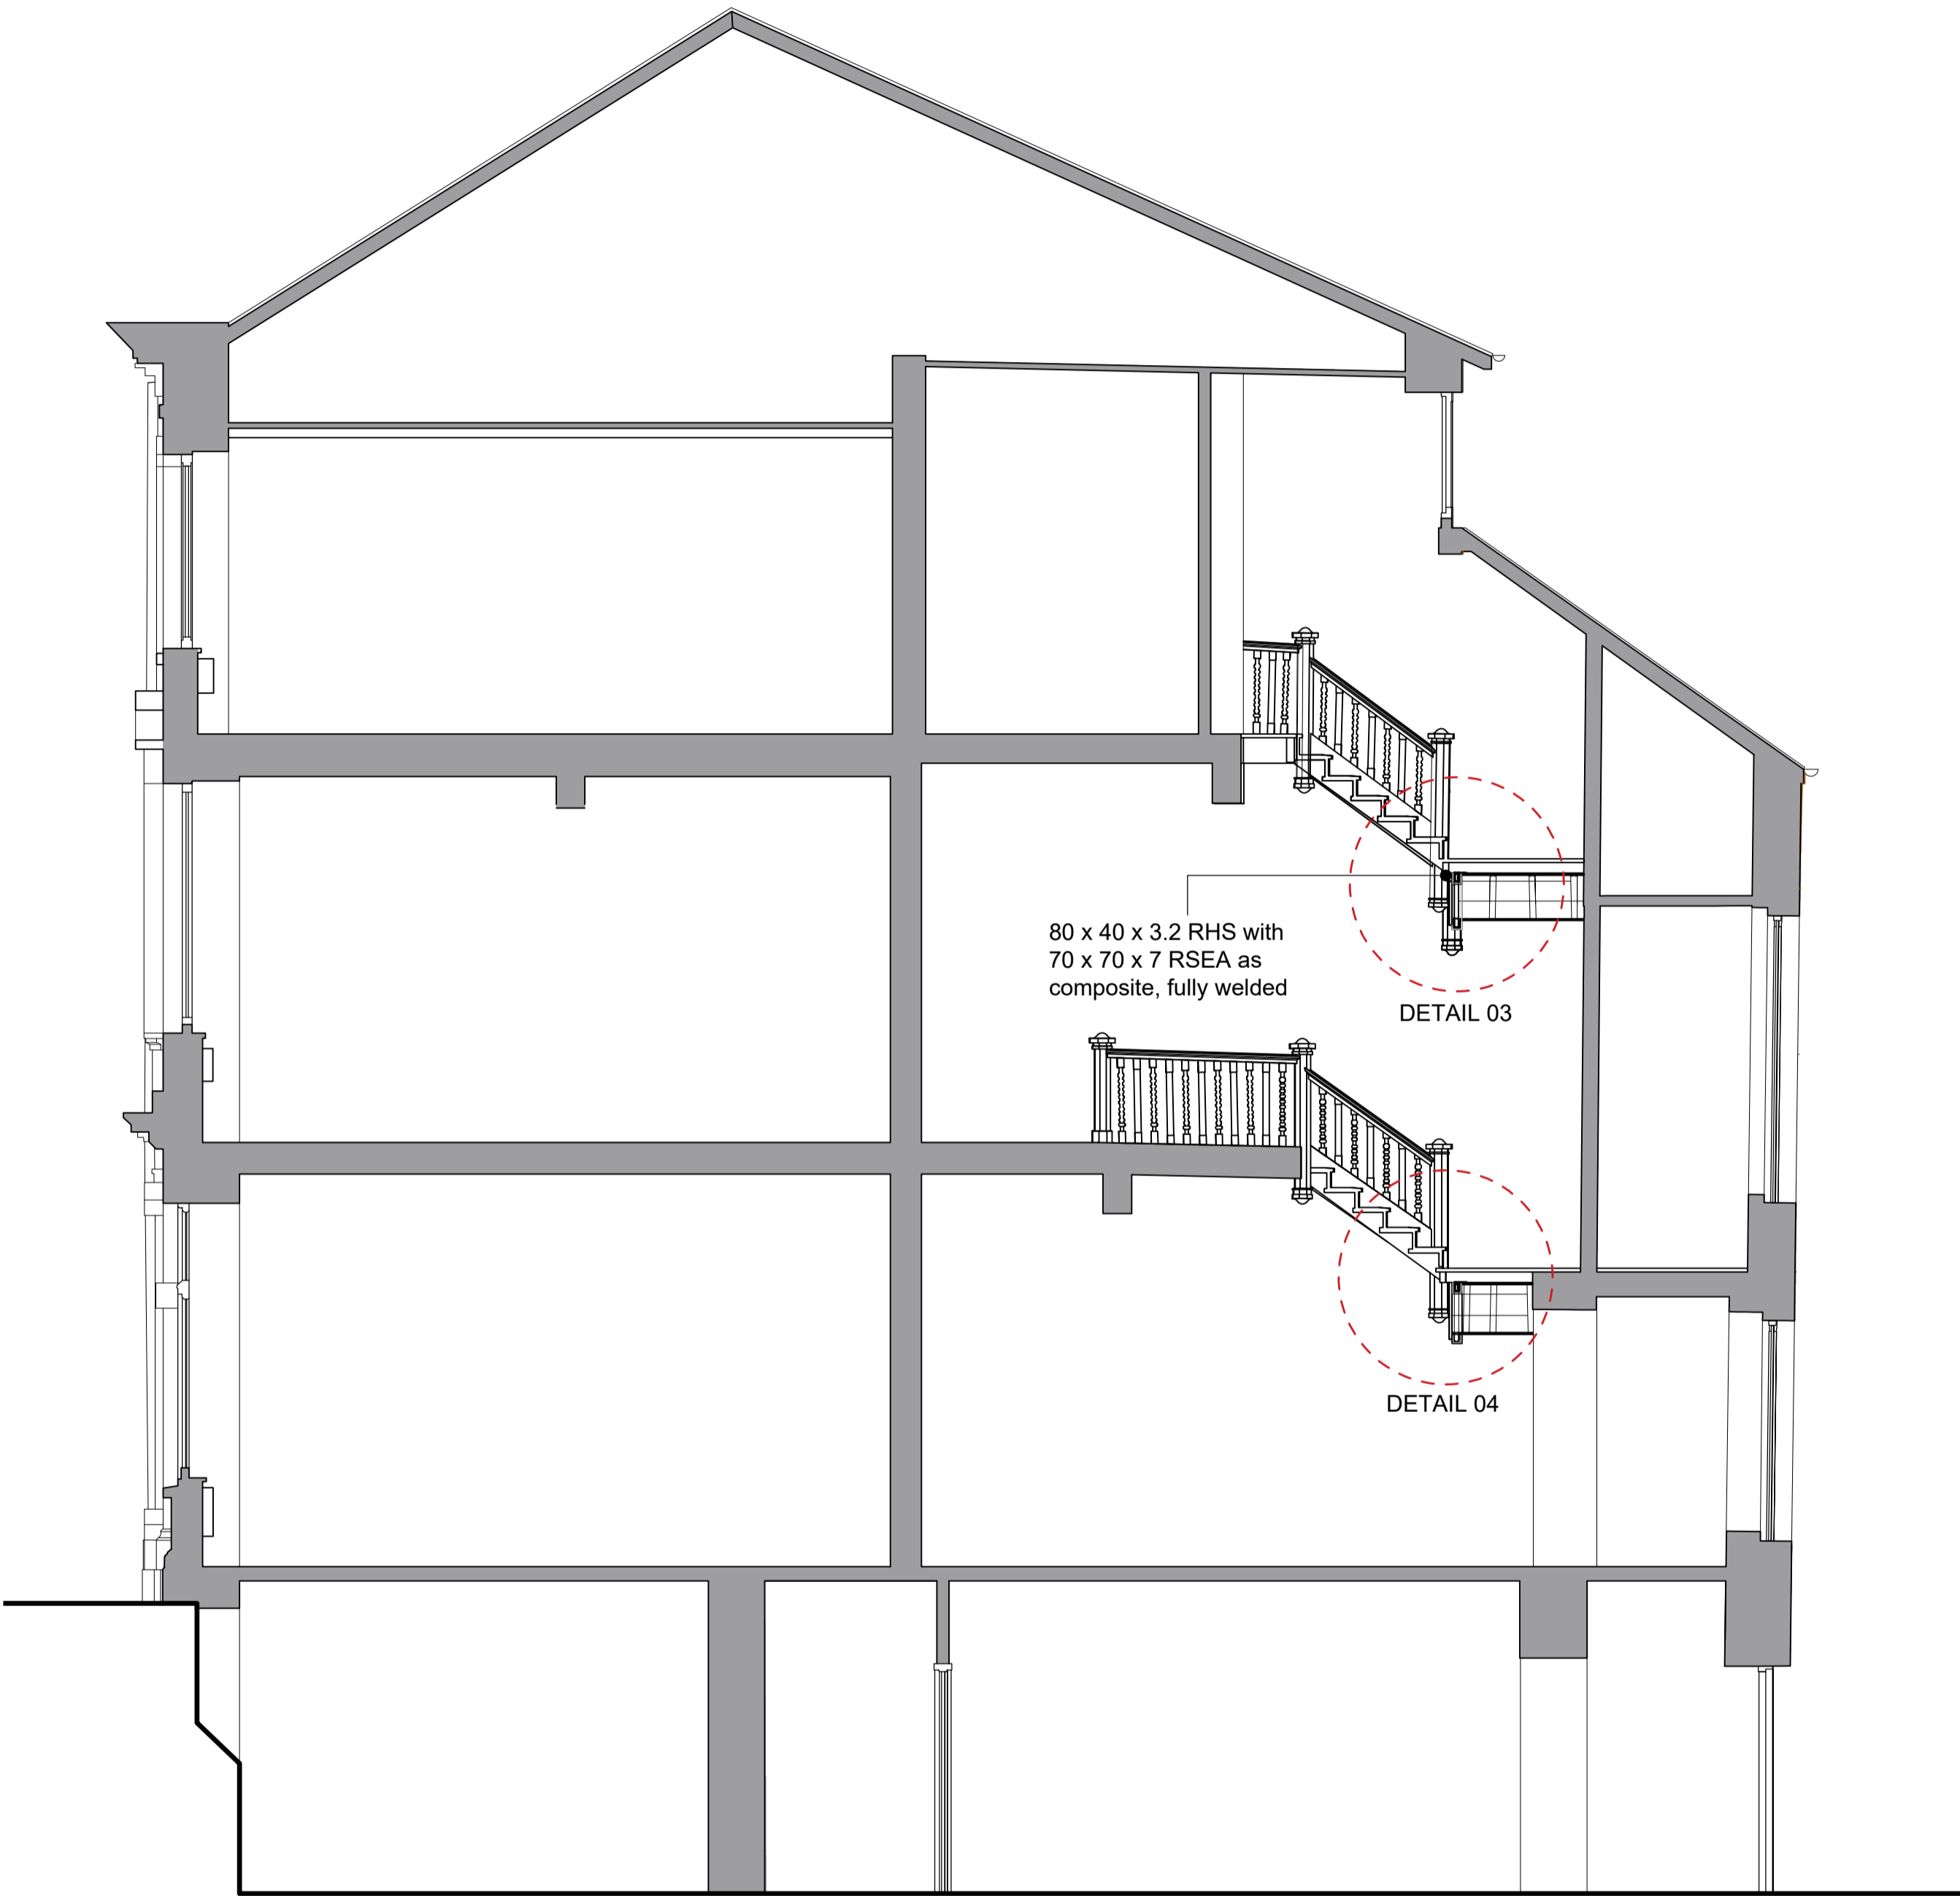

Section C - 1:50

Proposed Sections

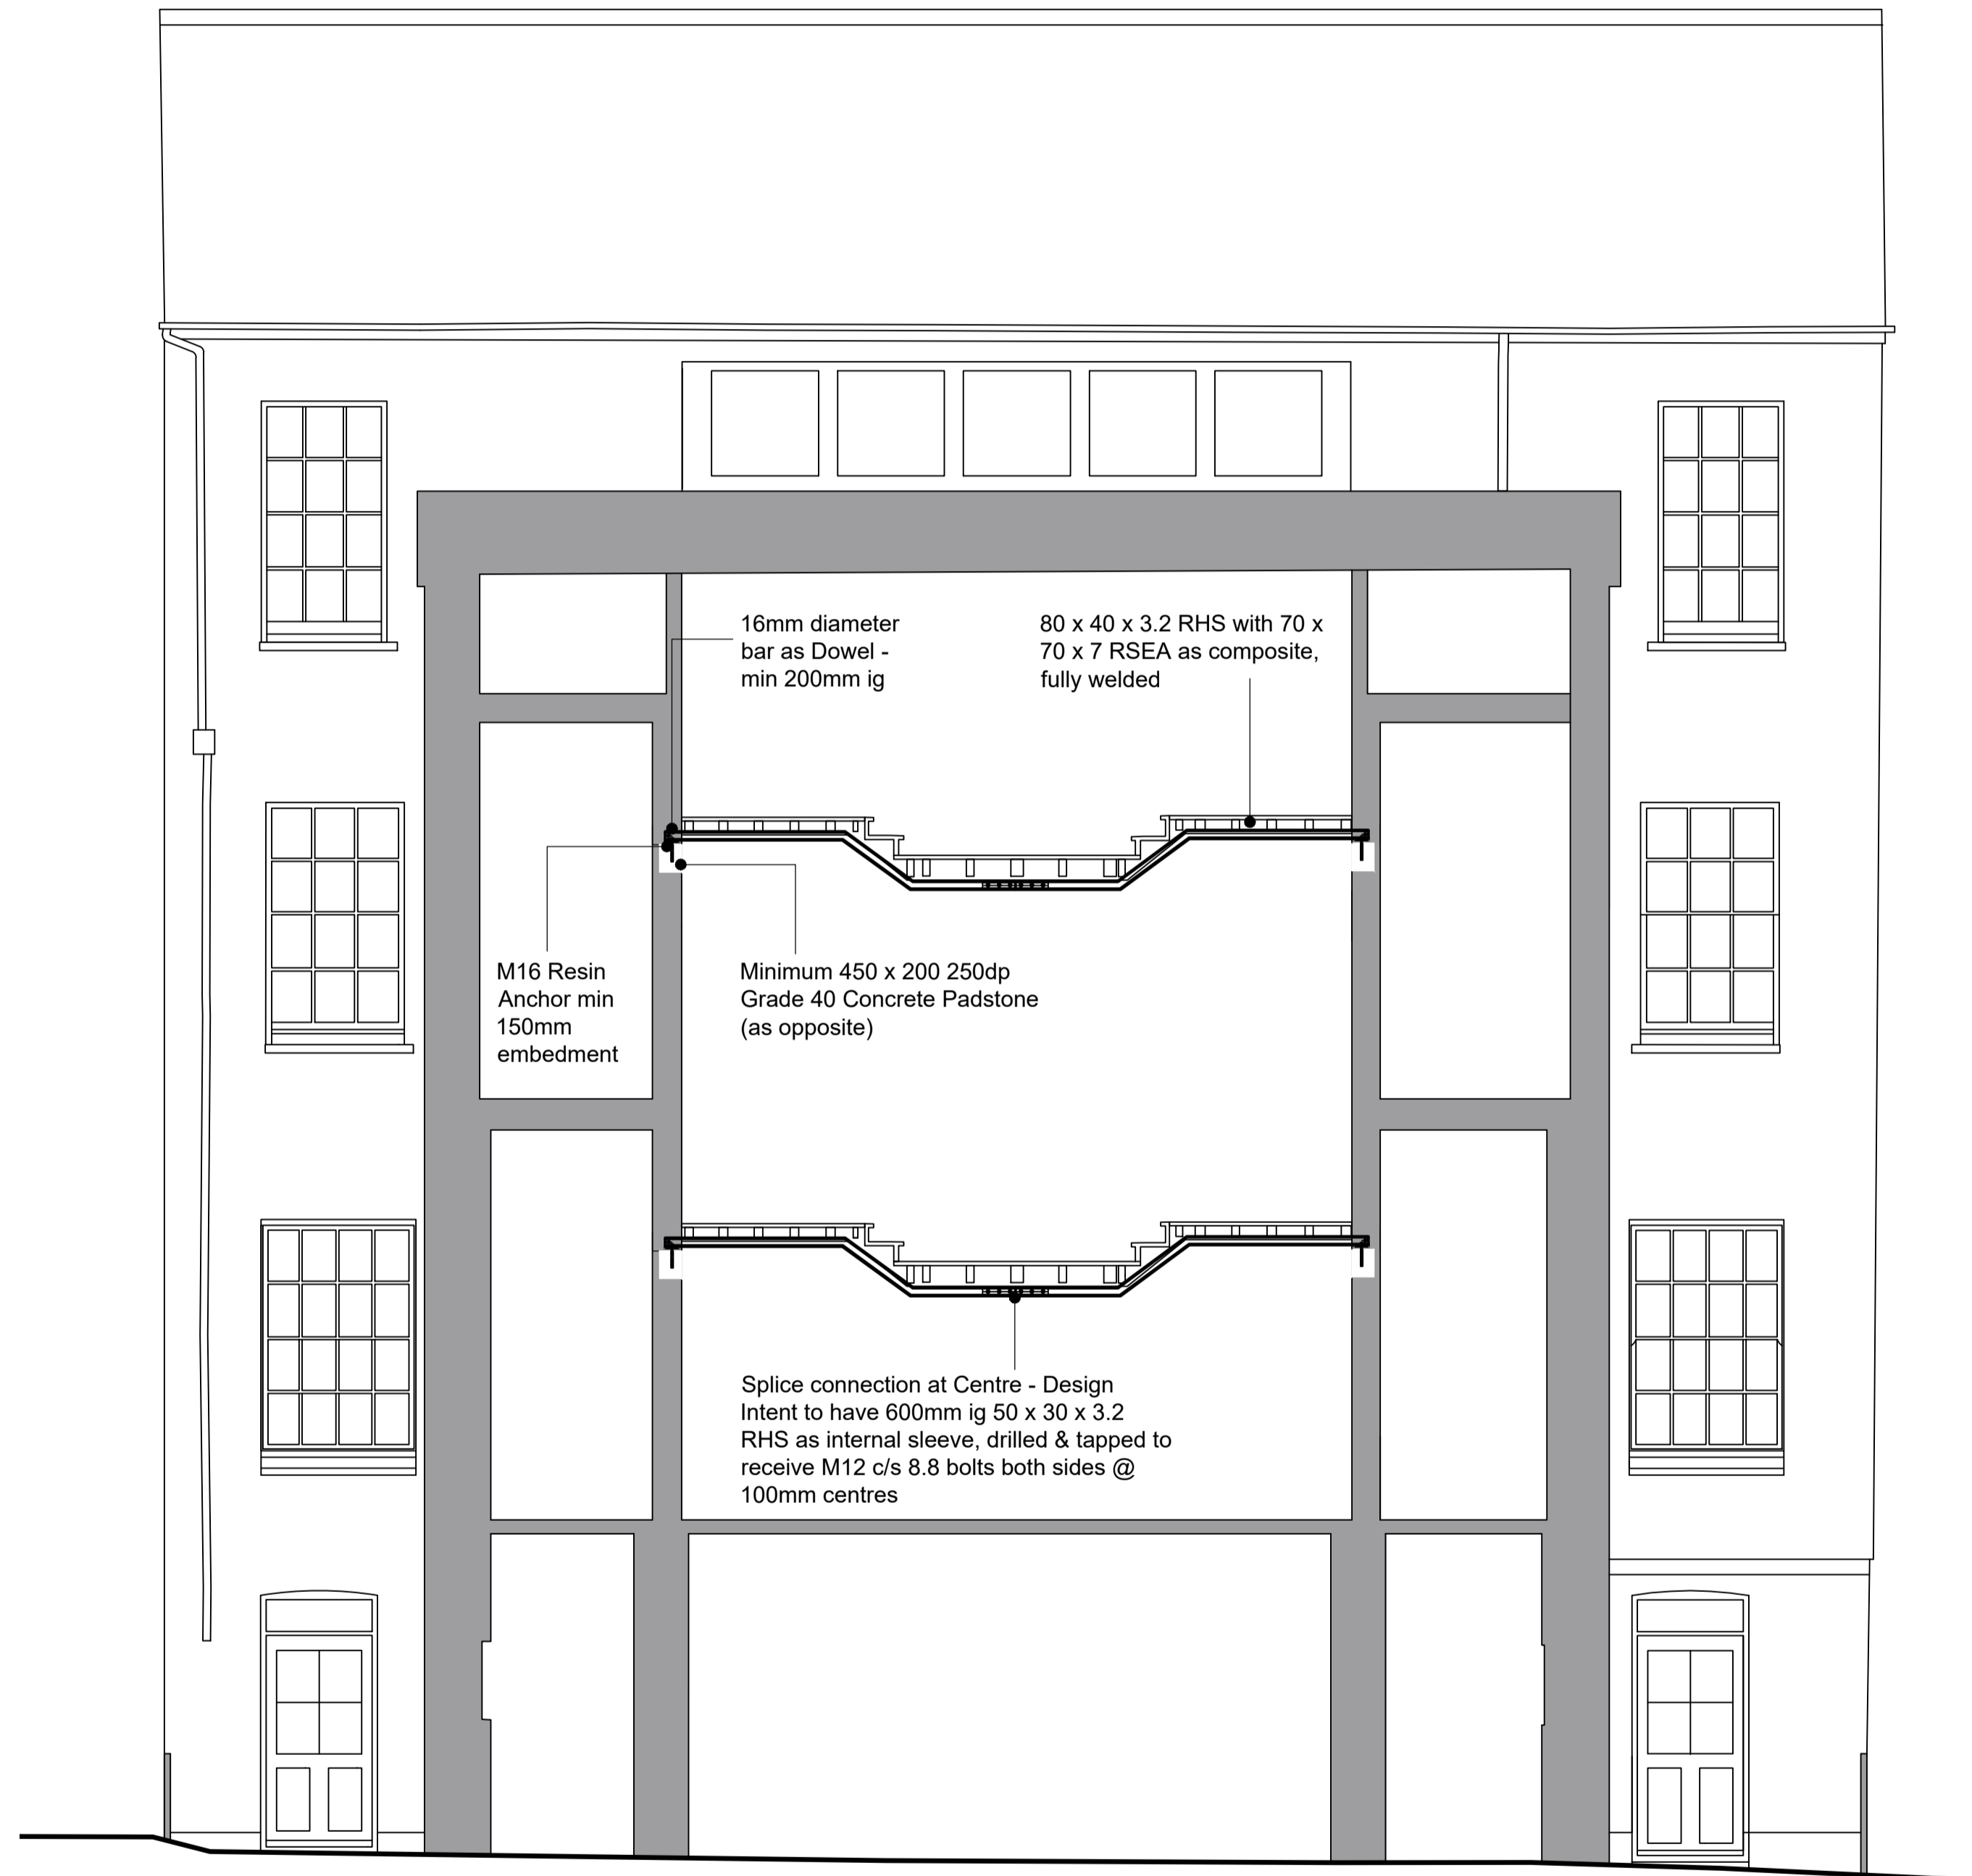

Section D - 1:50

revisions:

client:
Mr C Jones

project:
21 Bridge Street
Baneswell
Newport
NP20 4SF

description:
Proposed Section C and D



head office:
the old stone masons, 10 st Johns st,
aberavenny, monmouthshire. np7 5rt
tel: 01873 851125 fax: 01873 851127

newport:
first floor, 5 gold tops,
newport, south wales. np20 4pg
tel: 01633 245020

e-mail: info@jdwarchitects.co.uk
w: www.jdwarchitects.co.uk

drawn:	scale:
JDW	1:50
date:	sheet of:
Oct 24	

job drwg. no:	rev:
jw1212-112	

this drawing is copyright of the architect and may not be reproduced without licence

