


Land to the South of 9 Jessop Close Rogerstone Tree Constraints Plan

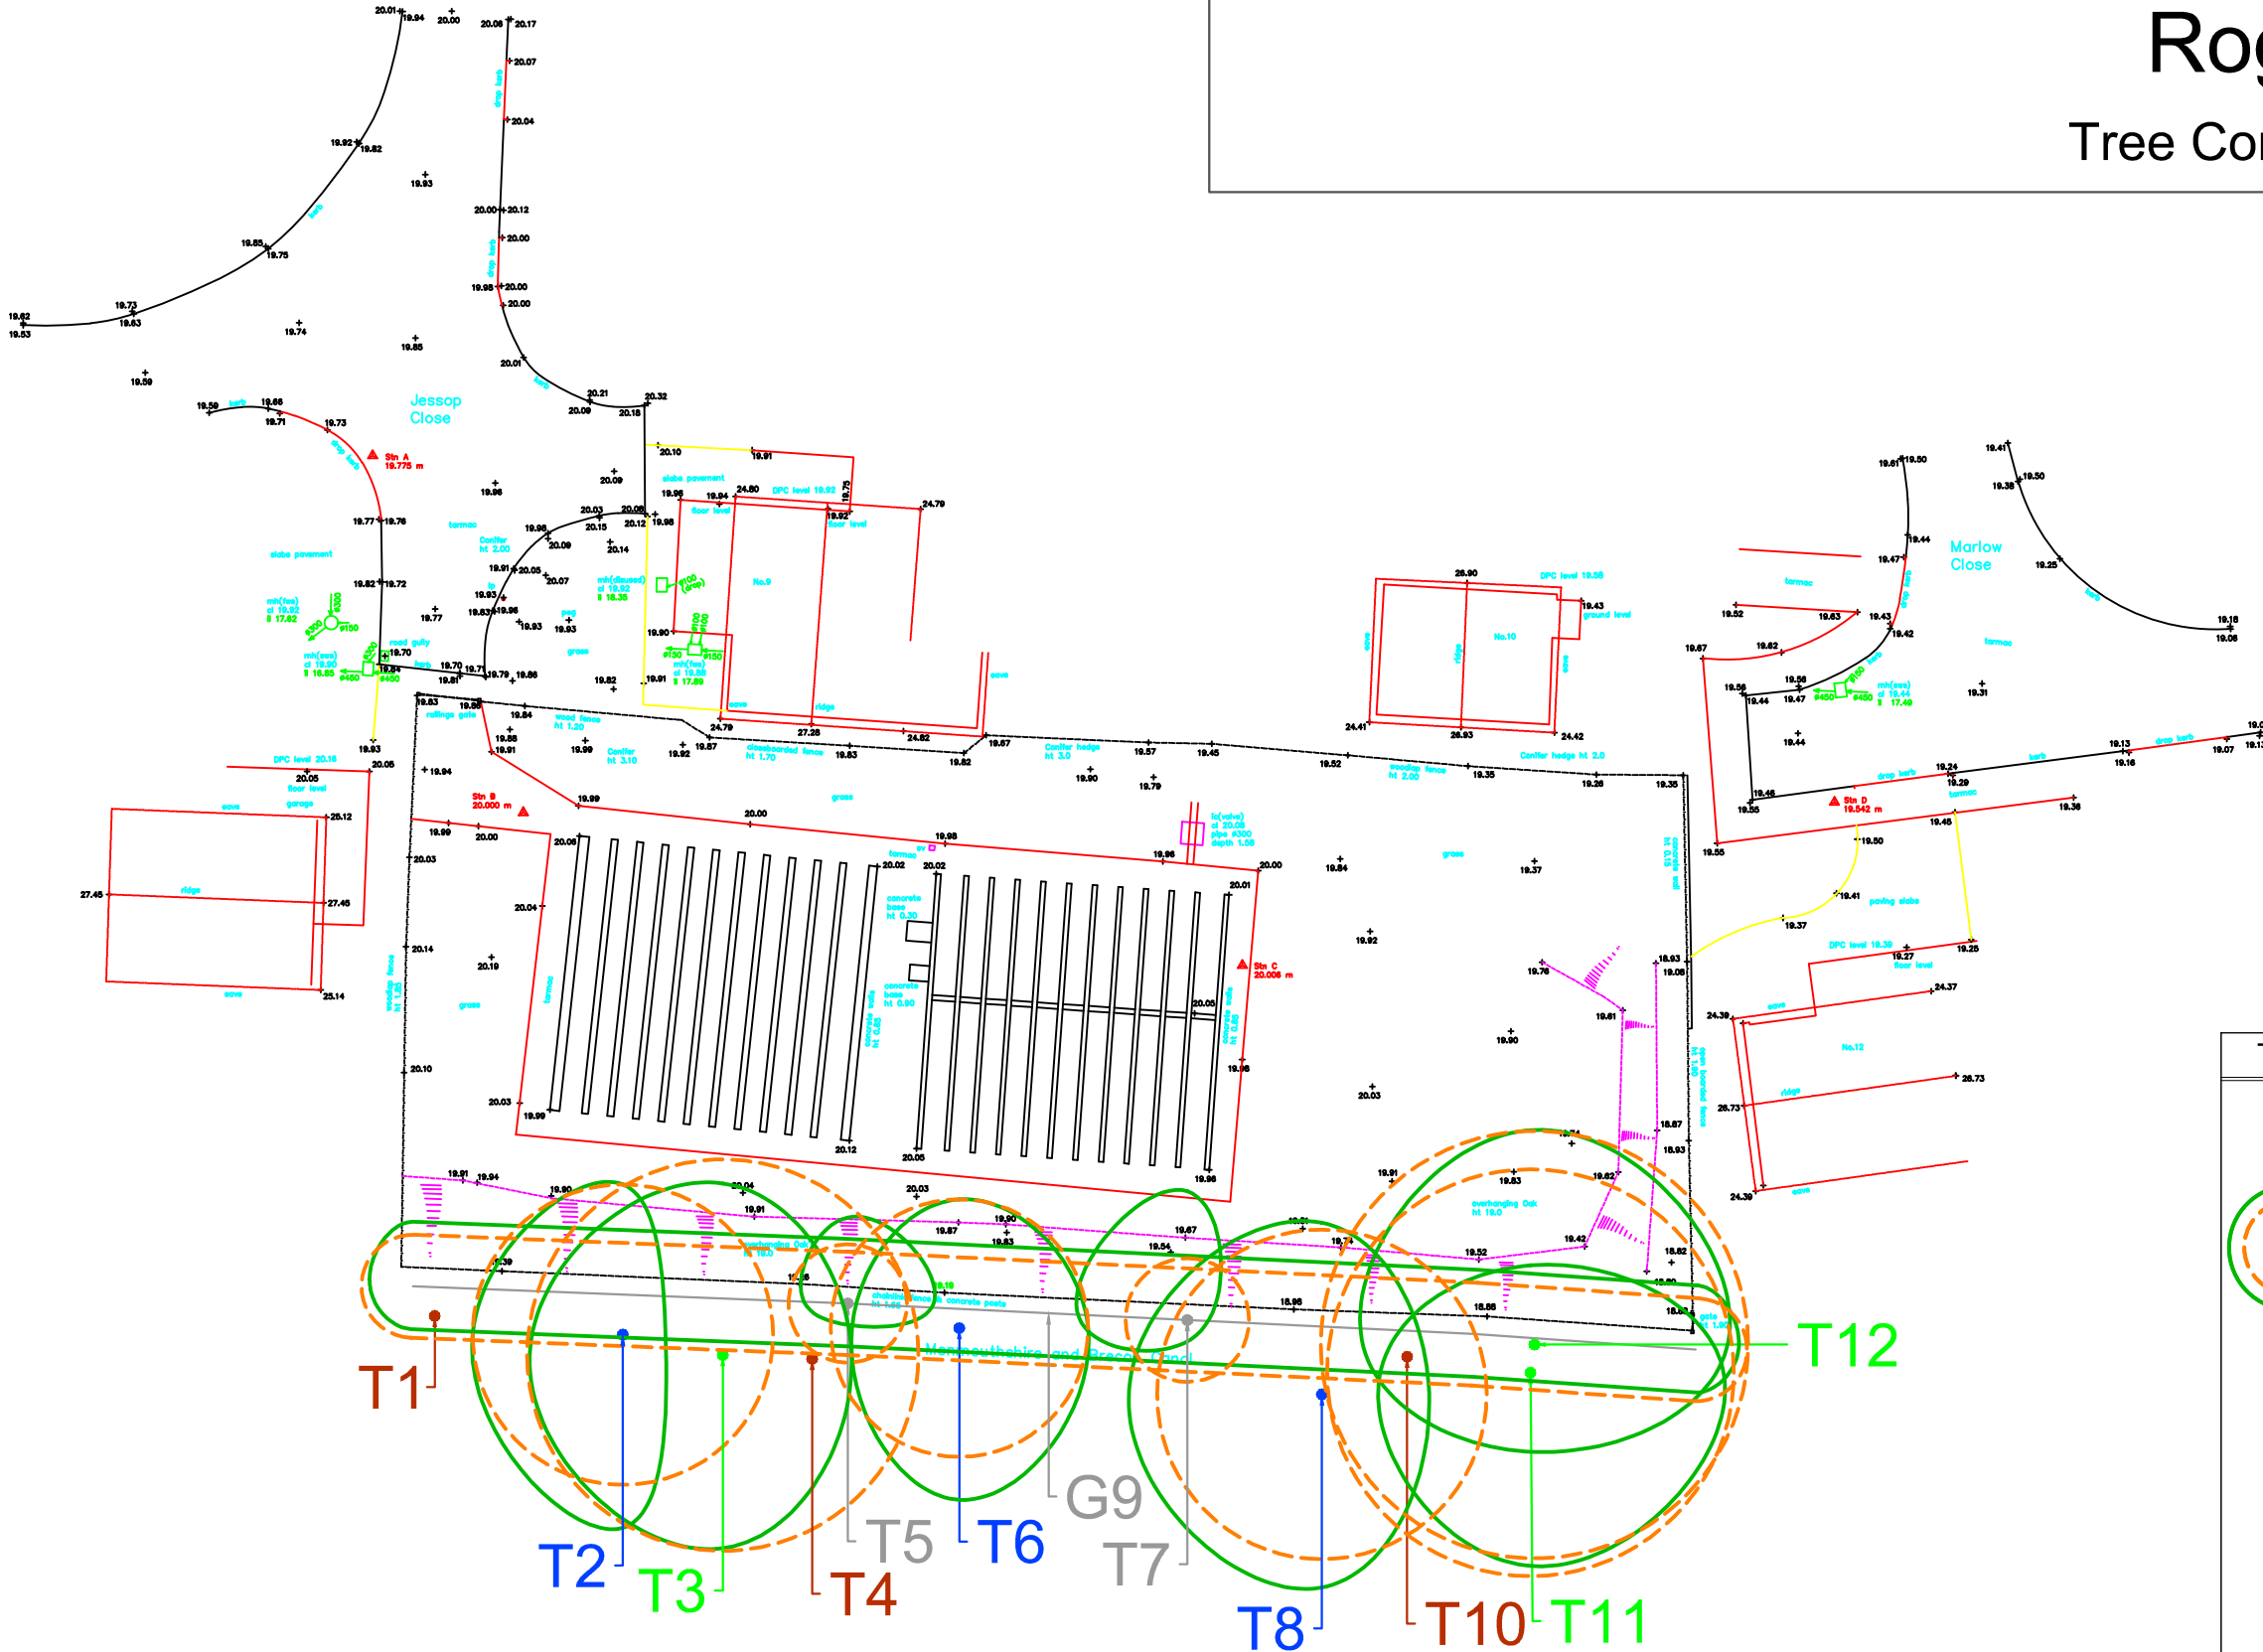

10m

Tree Constraints Plan

- Root Protection Area
- Tree Category
- Tree Number
- Canopy Spread

Category A Trees ●
 Category B Trees ●
 Category C Trees ●
 Category U Trees ●

Scale 1:350 @A3
04/2025

