




N

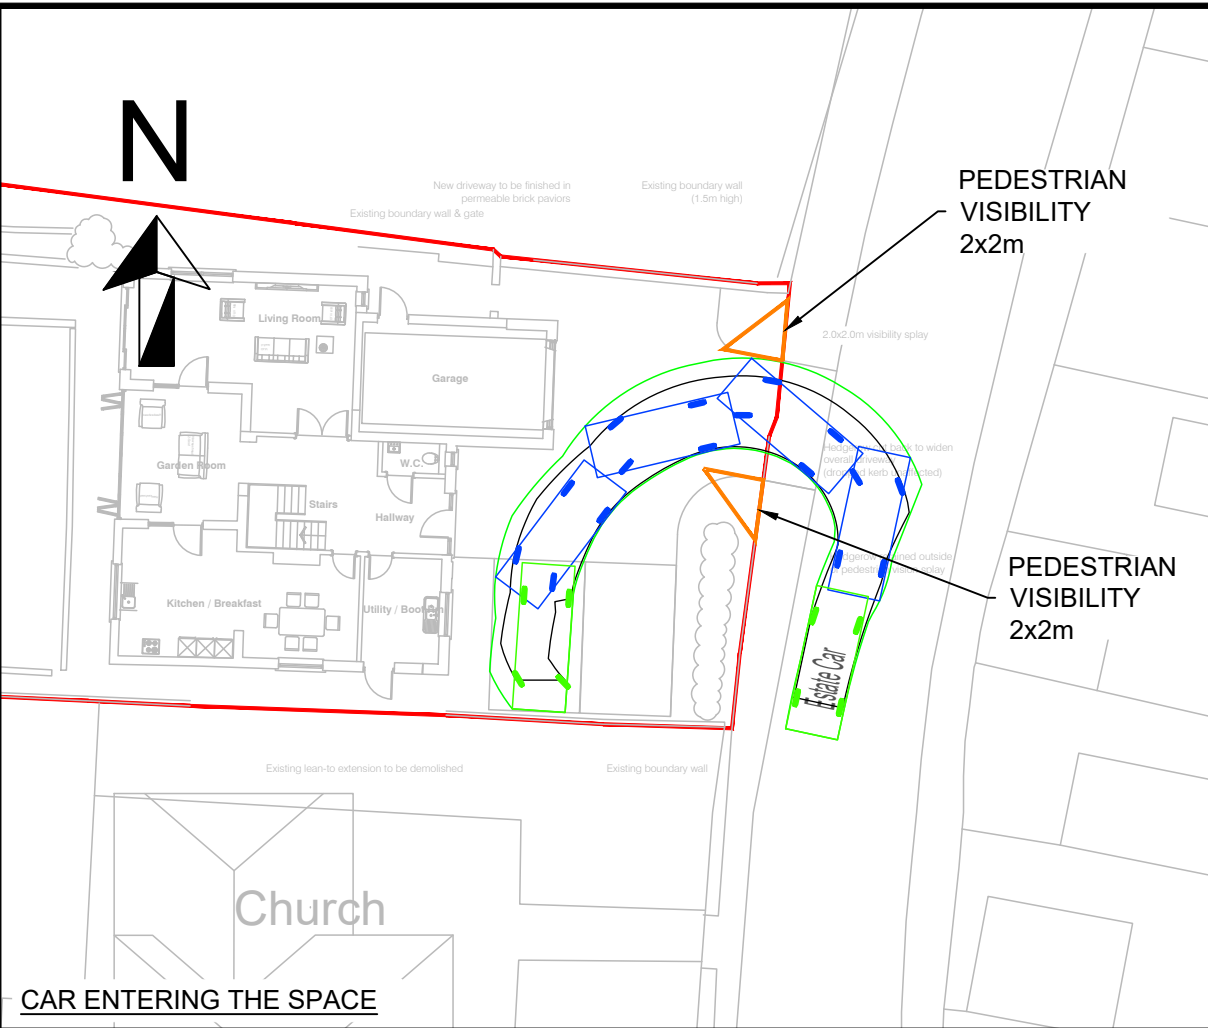


CAR ENTERING THE SPACE

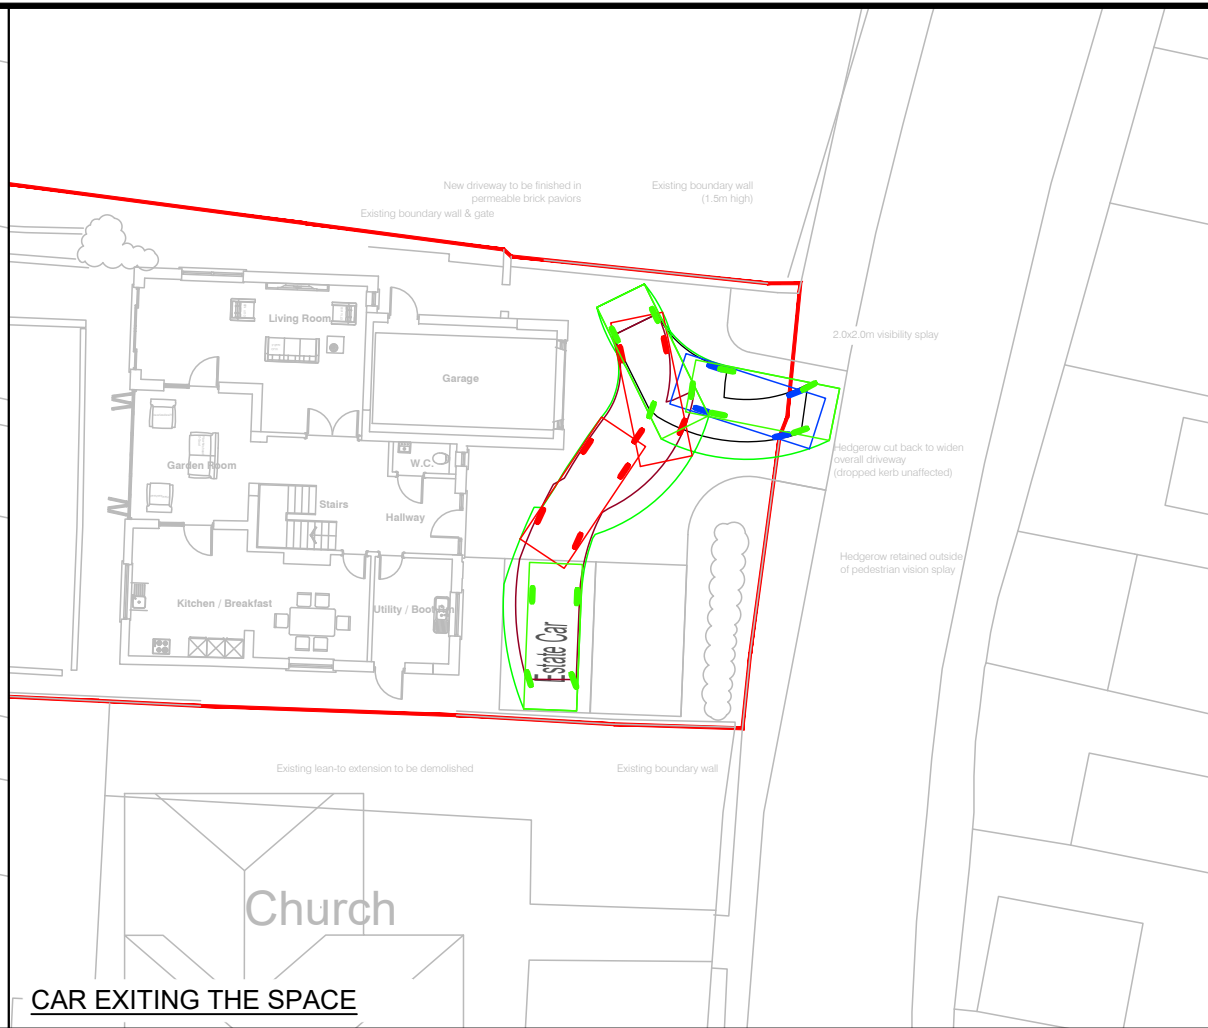


CAR EXITING THE SPACE

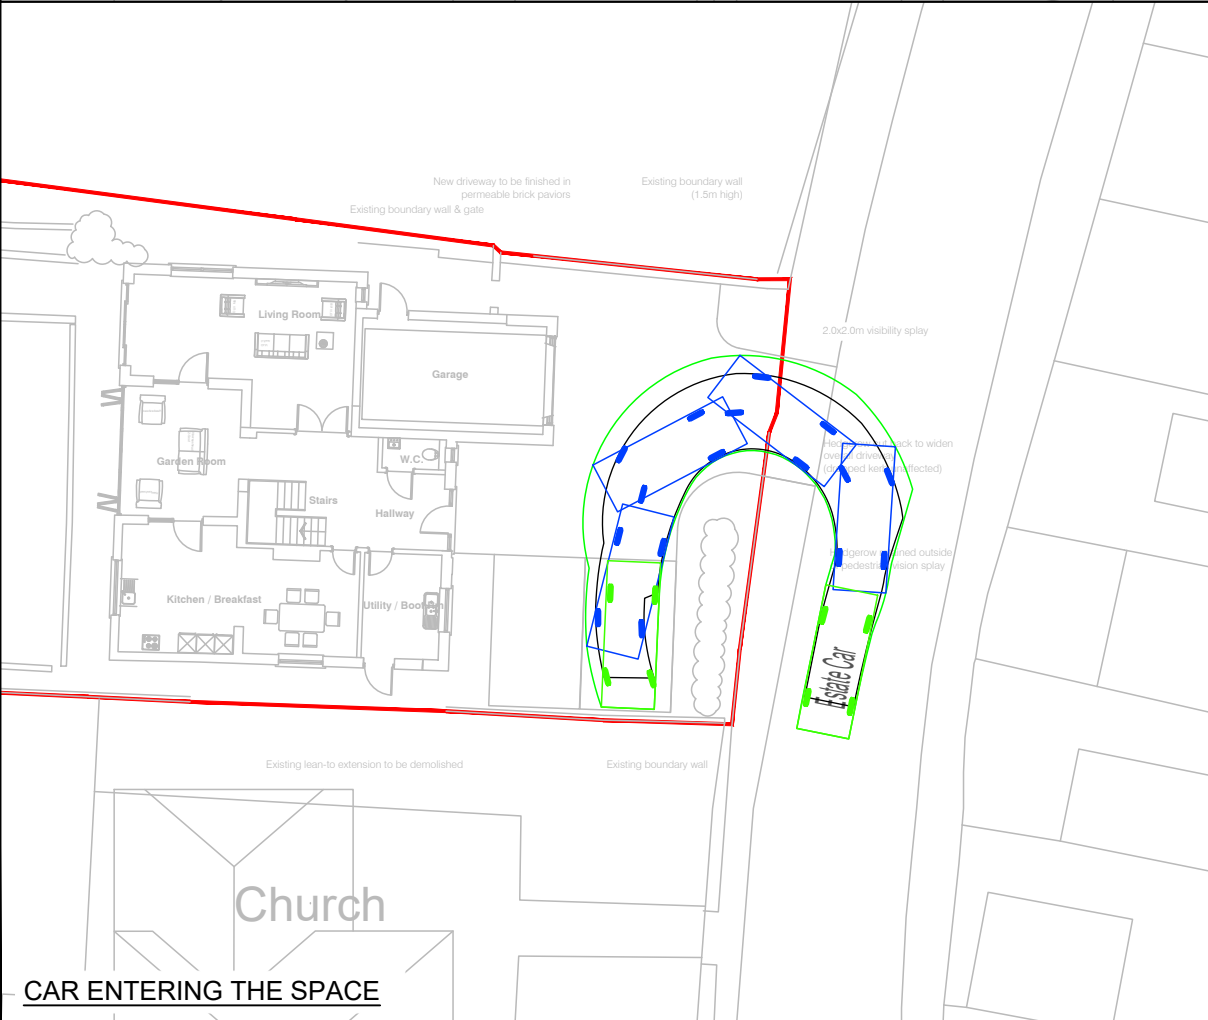

CAR ENTERING THE SPACE

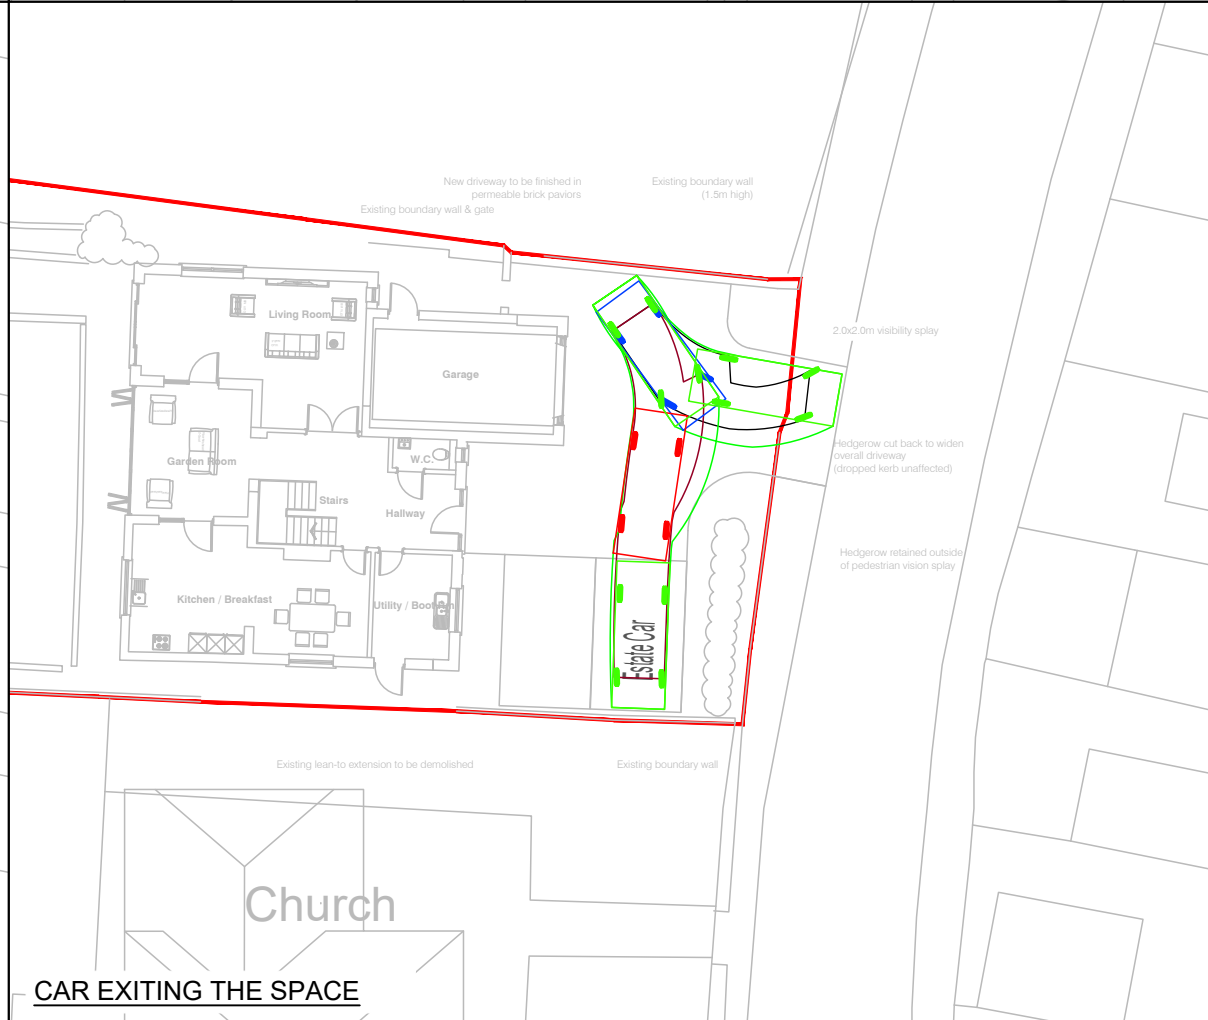

CAR EXITING THE SPACE

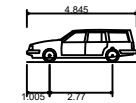

Estate Car
 Overall Length 4.845m
 Overall Width 1.750m
 Overall Body Height 1.424m
 Min Body Ground Clearance 0.189m
 Max Track Width 1.655m
 Lock to lock time 4.00s
 Kerb to Kerb Turning Radius 4.950m

Rev	Date	Description	Dm	Chk	App
-	12.09.25	ORIGINAL ISSUE	KJ	AP	AP



Client

Project
 11 PENTRE TAI RD,
 RHIWDERIN,
 NEWPORT

Drawing Title
 SWEEP PATH ANALYSIS
 ESTATE CAR

Drawing Status
FOR INFORMATION

Drawn KJ	Designed	Date SEP 2025	Scale 1:250	Size A3
Drawing No. 25-756-TR01				Rev -