


NOTES:
1. SITE GRID AND LEVELS ARE BASED UPON ORDNANCE SURVEY VIA THE ACTIVE GPS NETWORK.

Do not scale this drawing

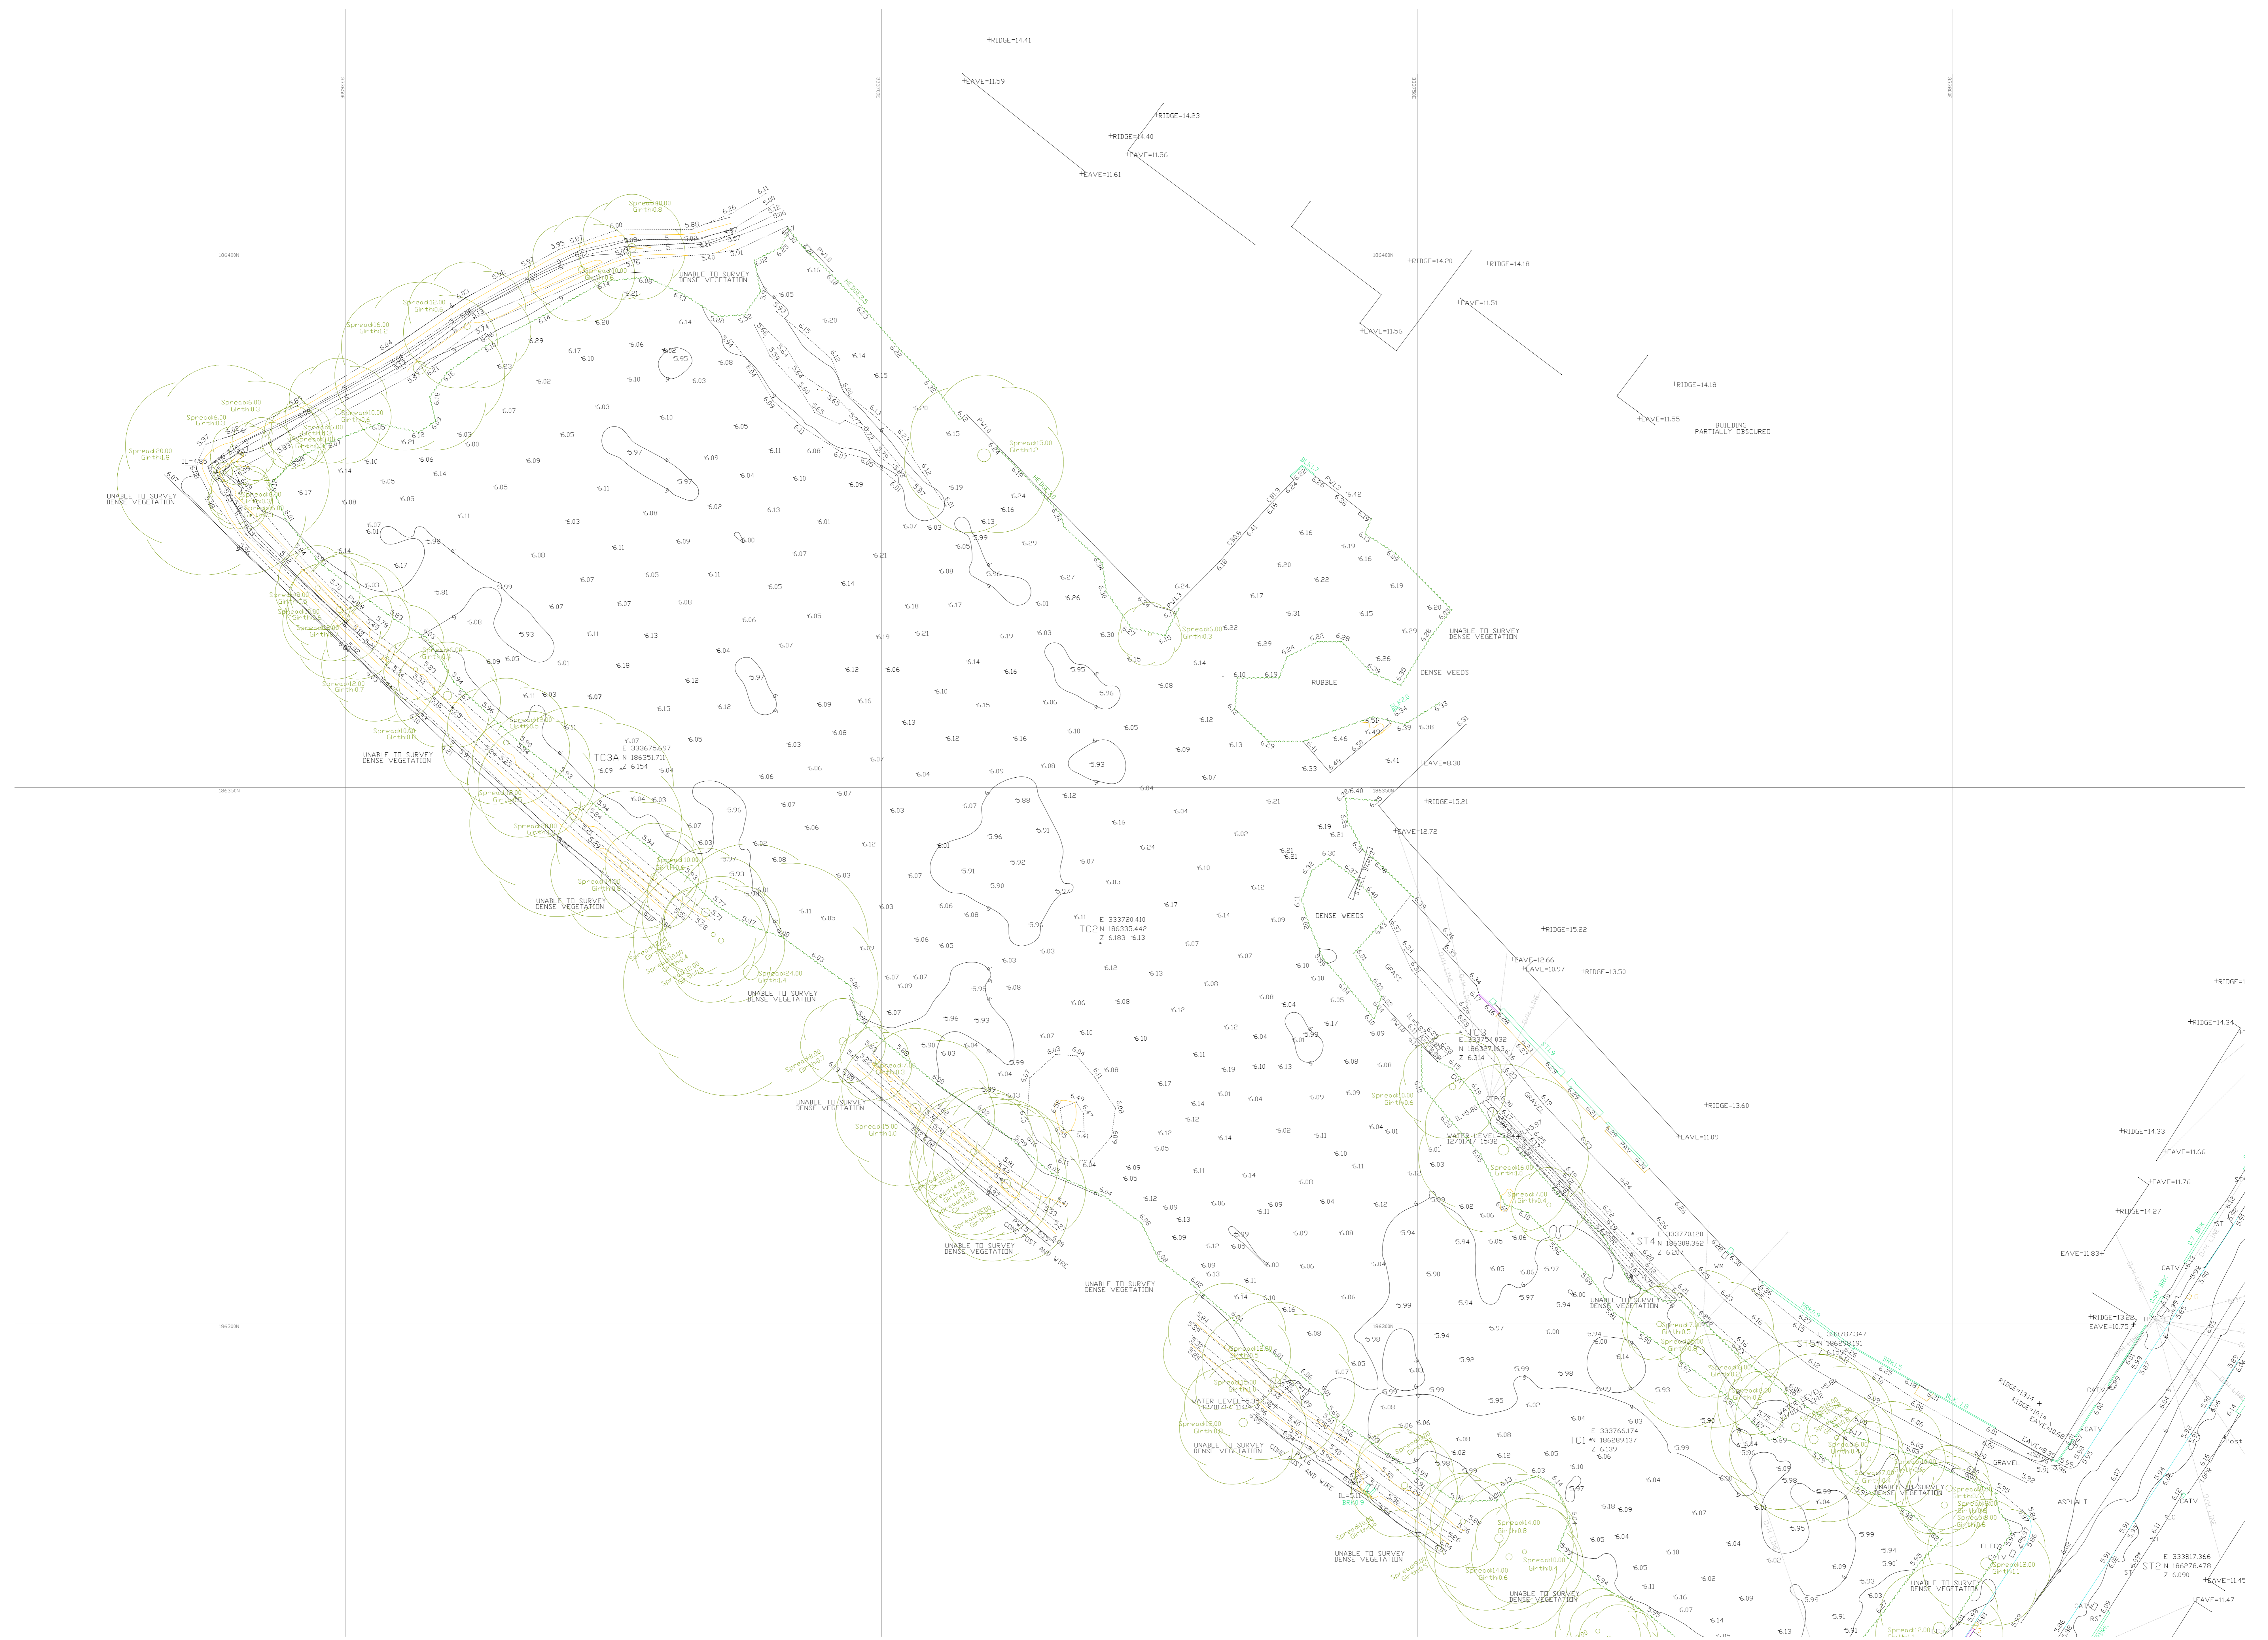

This drawing is copyright

KEY

TS	TRAFFIC SIGNAL BOX
PS	PHONE BOX
PSR	POST BOX SQUARE
PSR	POST BOX ROUND
GRSL	GRILL SQUARE
GRSL	GRILL ROUND
RL	ROUND
BS	BIN SQUARE
BR	BIN ROUND
SL	SPOT LEVEL
GR	GRASS
HS	HARDSTANDING
BL	BOLLARD
EB	BELOUA BEACON
RS	ROAD SIGN
SN	SIGN
SNP	STREET NAMEPLATE
TS	TRAFFIC SIGNAL
TSR	TRAFFIC SIGNAL CON
IC	INSPECTION COVER
IC	MANHOLE
MP	MARKER POST
IP	TELEGRAPH POLE
LC	LIGHTING COLUMN
W	WATER METER
SV	SLUCE VALVE
ST	STOP TAP
FH	FIRE HYDRANT
BT	BRITISH TELECOM
CTV	CABLE TV
TV	CABLE TV
GV	GAS VALVE
BR	BRICK WALL
BL	BLOCK WALL
ST	STONE WALL
H	HEDGEROW/TREE C
PKW	FENCE
DK	DROPPED KERB

ALPINE LAND SURV LTD
Tower Business C
Hirwaun Industrial Estate
Aberdare, CF44 9UP
Tel/Fax: 01568 814544
07950 404 209
jprice@alpinelandsurv

CLIENT
OCTAVIAN DEVELOPMENTS

PROJECT
TOPOGRAPHICAL SURVEY AT TRASTON LANE, NEWPORT.

Scale	1:200@A0	Date	17.1
Drawn	TJC	Checked	
Project Reference No.	ALS/0127		
Drawing Number	OCT/TRA/		