


SIX NEW LUXURY DWELLINGS AT  
KENSINGTON COURT, MAINDY, NEWPORT

SECTIONS THROUGH PLOTS 04, 05, 06  
SCALE: 1/100 @ A1 21-11-2024

**SECTIONS 02**


NEAREST FULL  
STANDING TREE  
IN WOODLAND

ADJOINING HOUSES ON  
HIGHER GROUND TO THE  
EAST OF THE SITE

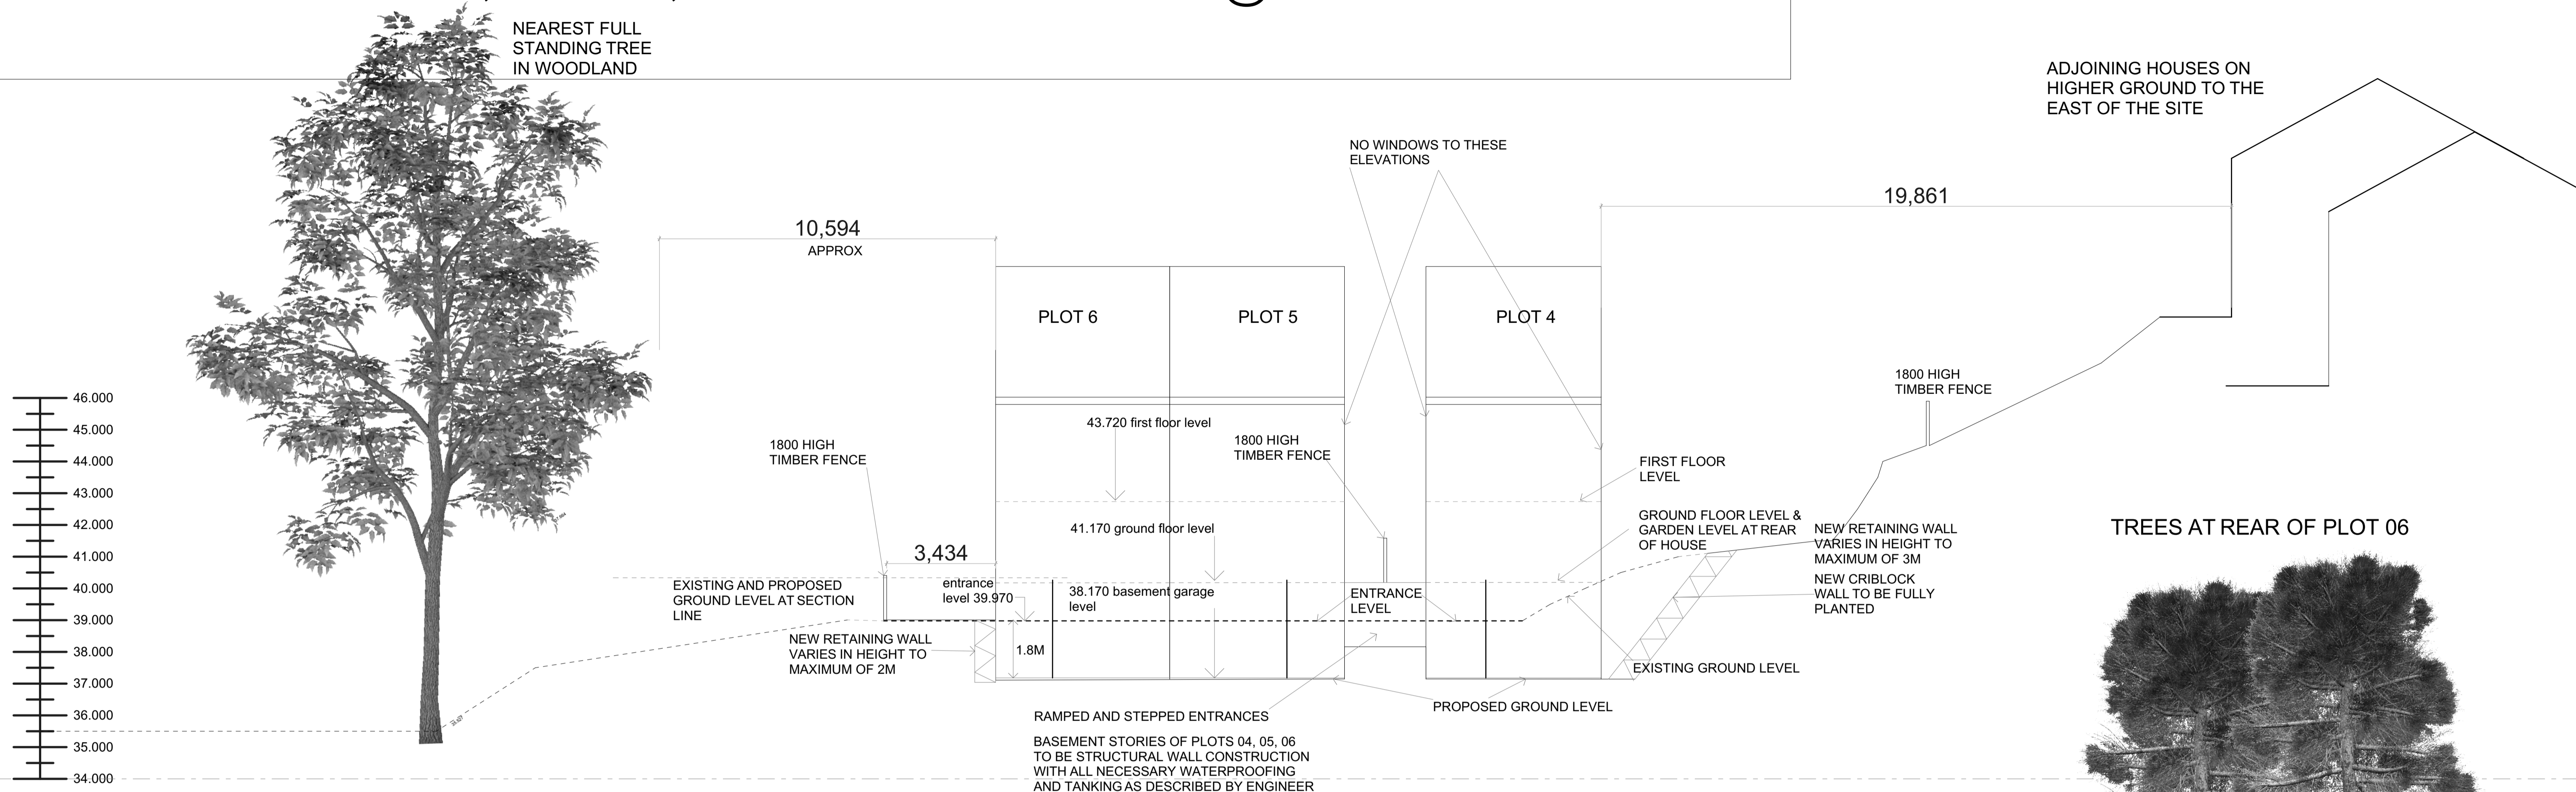

SECTION S-14

PLOT-06

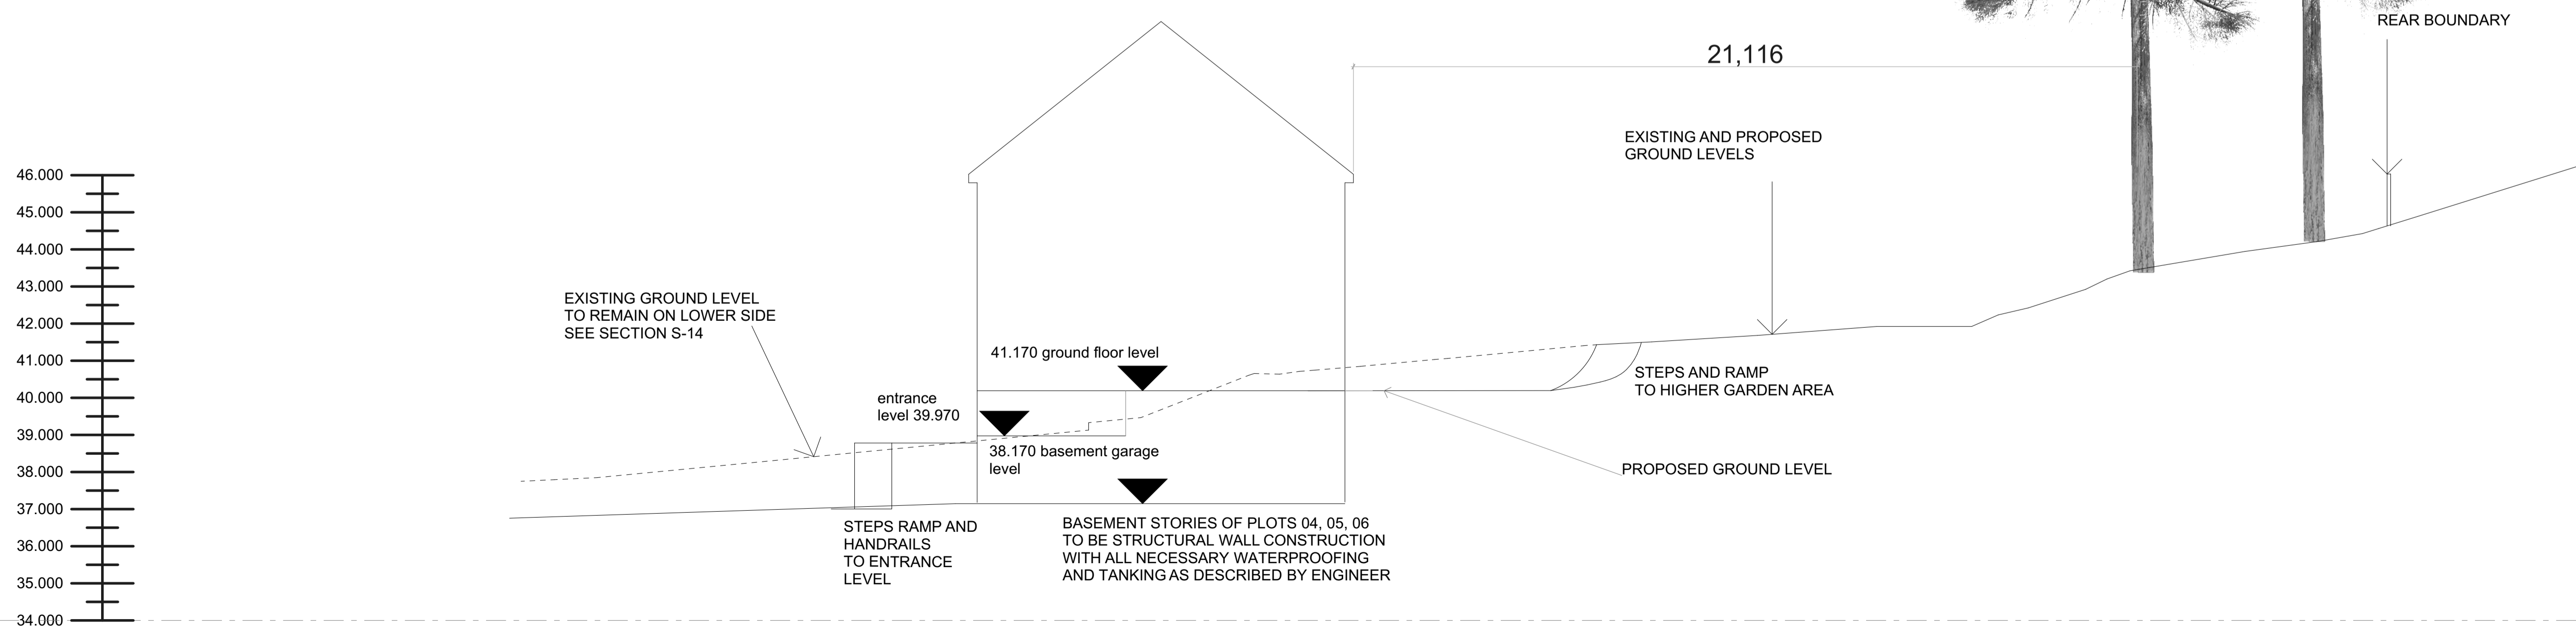

SECTION S-36