
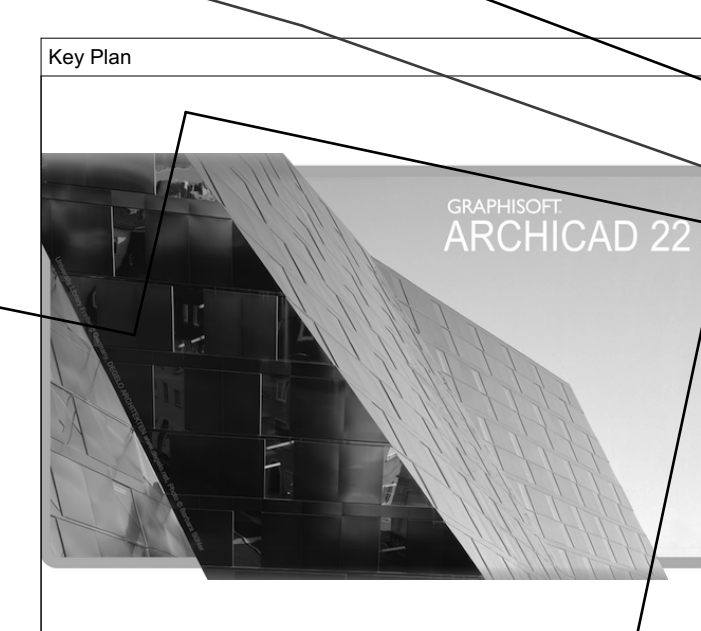



EXISTING ESTABLISHED NATIVE WOODLAND AREA MANAGED BY LOCAL AUTHORITY

FOR LANDSCAPING DETAILS
RAIN GARDEN AREAS
AND DESCRIPTIONS SEE SEP
DRAWING BY LANDSCAPE
ARCHITECT

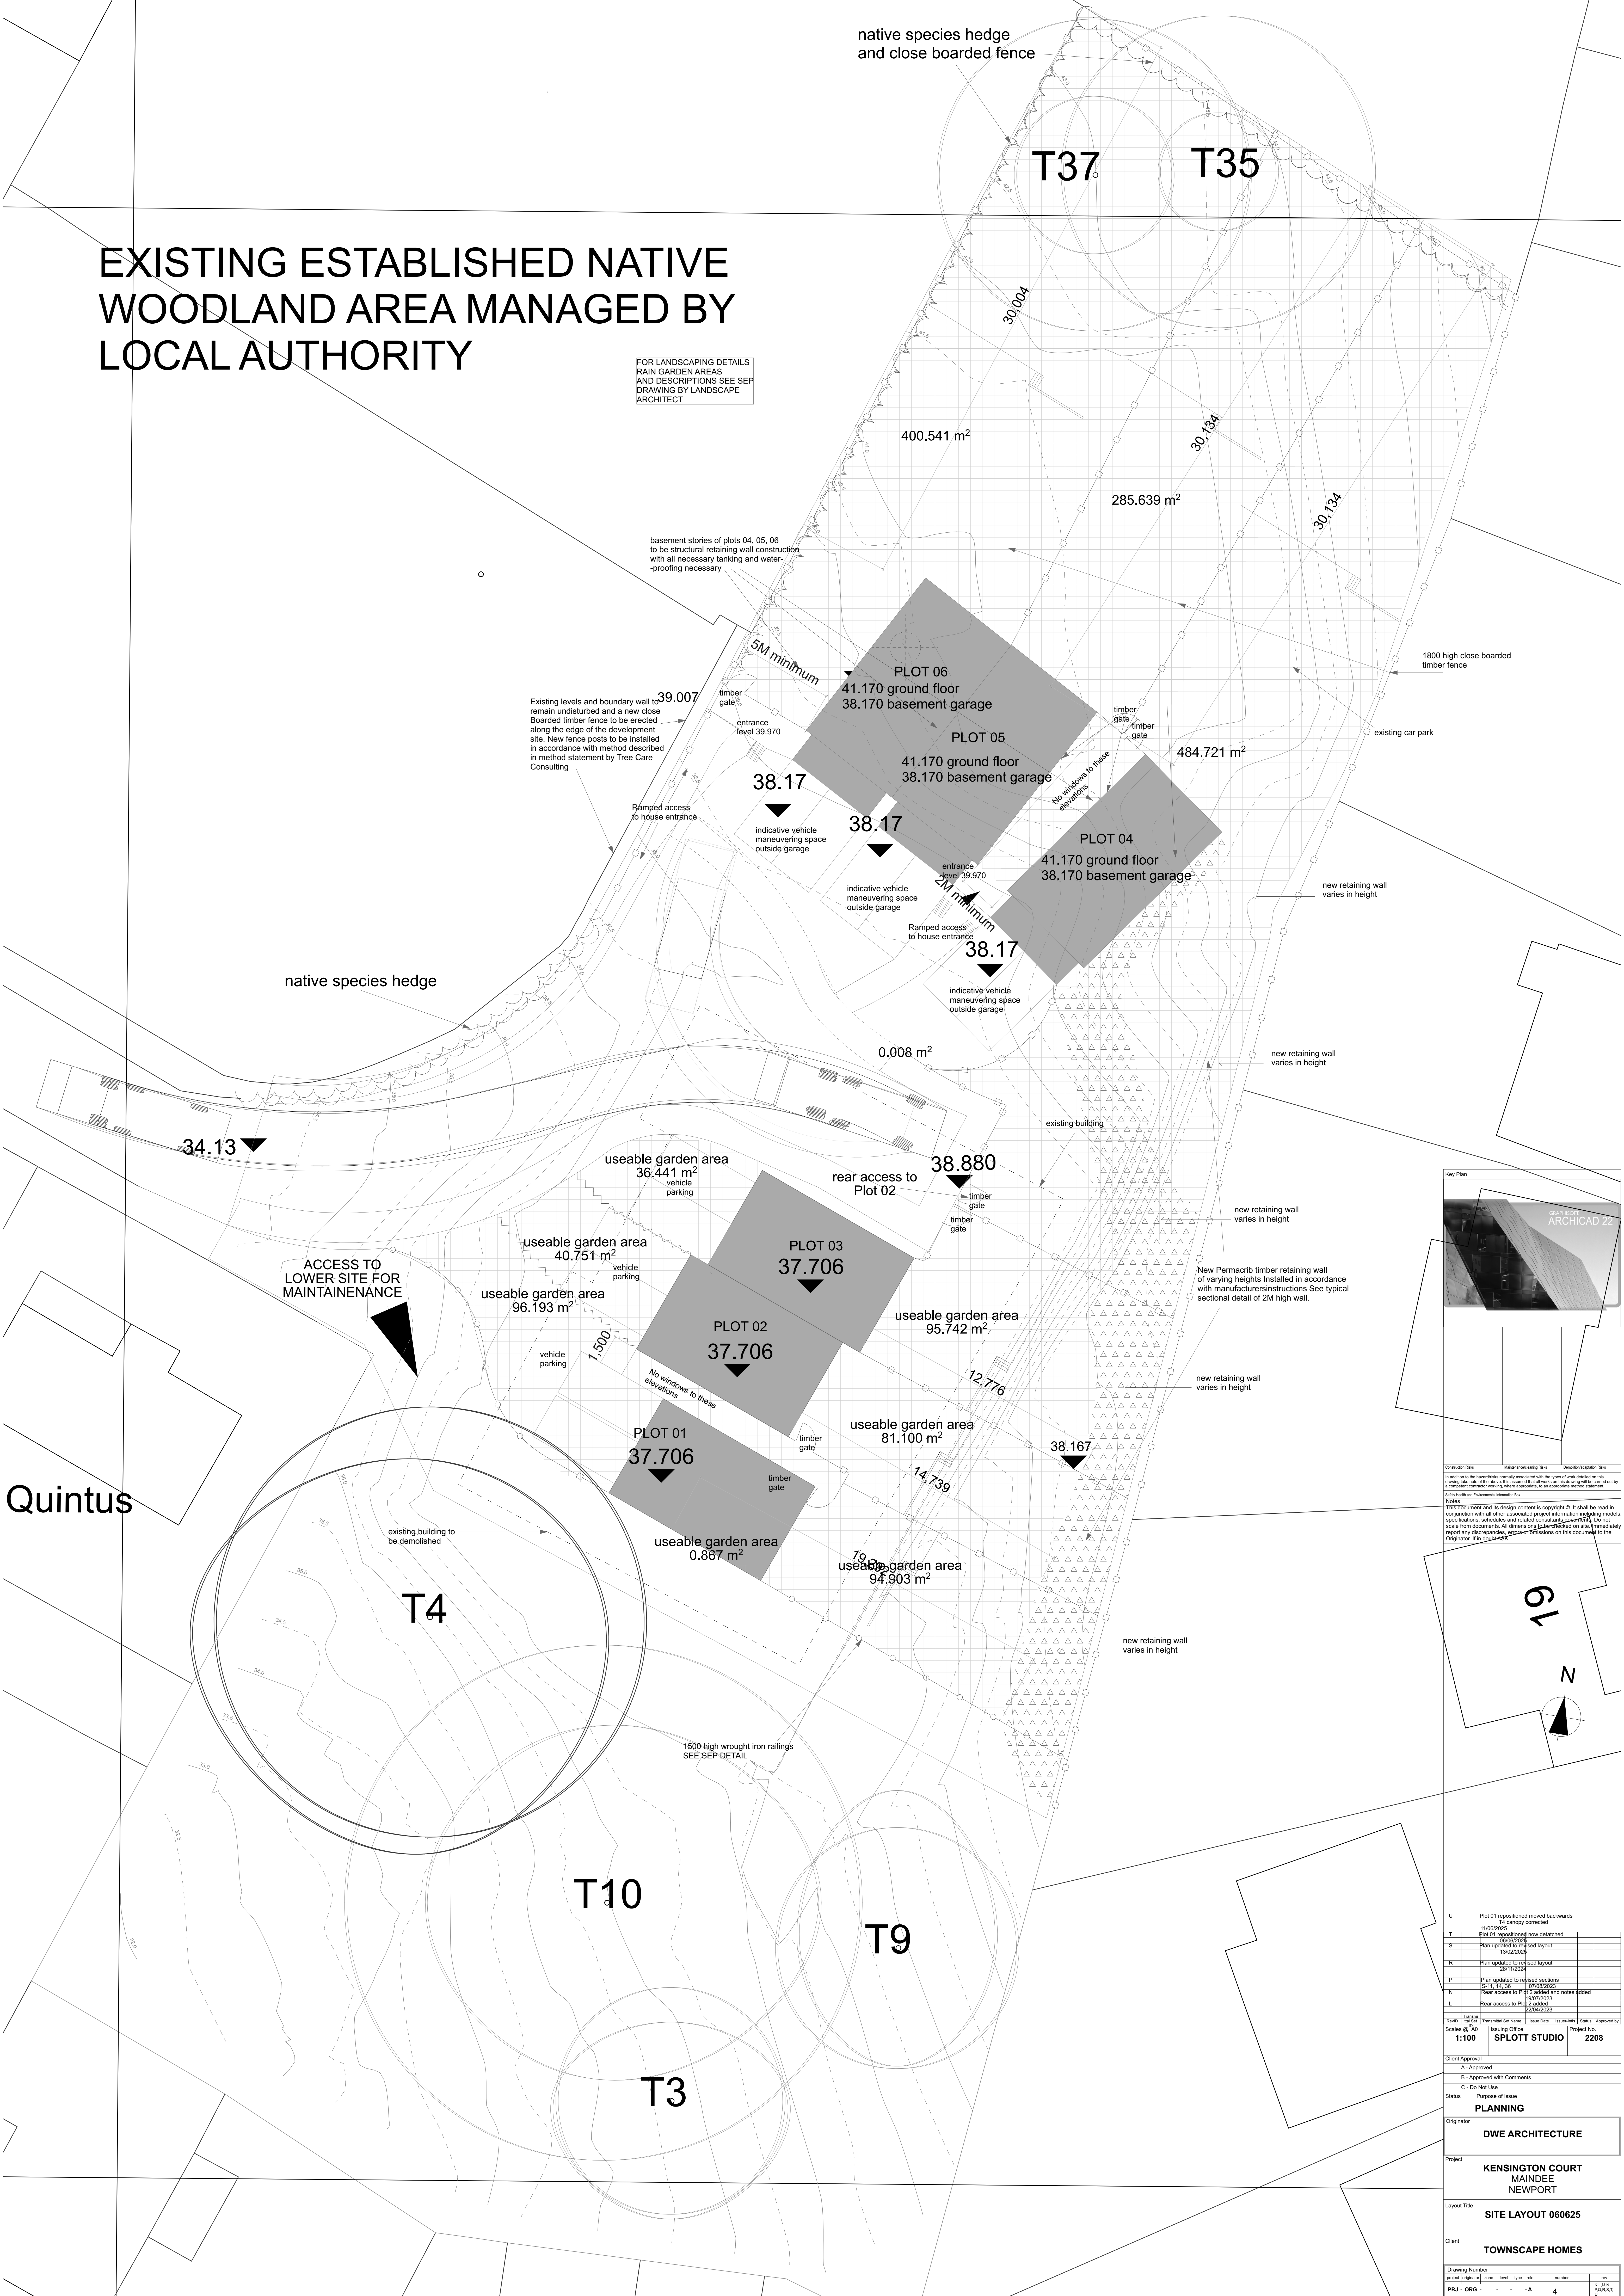

Construction Risk: Medium/Low
 Maintenance Risk: Low
 Remediation Risk: Low

THIS DOCUMENT and its design content is copyright ©. It shall be read in conjunction with all other associated project information including models, specifications, schedules and related construction documents. Do not scale from documents. All drawings shall be checked on site. Immediately report any discrepancies, errors or omissions on this document to the Originator, if in doubt.

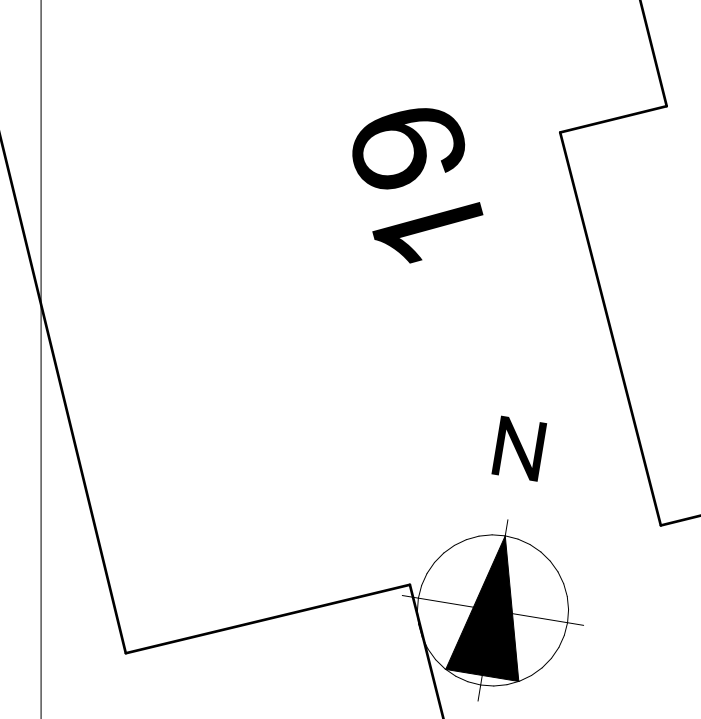

U	Plot 01 repositioned moved backworks
T	Plot 01 repositioning now detailed
S	Plan updated to revised layout
R	Plan updated to revised layout
P	Plan updated to revised layout
N	Plan updated to revised layout
L	Plan updated to revised layout

Client Approval	Originator	Project	Layout Title	Client
<input type="checkbox"/> A - Approved <input type="checkbox"/> B - Approved with Comments <input type="checkbox"/> C - Do Not Use	DWE ARCHITECTURE	KENSINGTON COURT MAINDREE NEWPORT	SITE LAYOUT 060625	TOWNSCAPE HOMES

Drawing Number	Area	Level	Scale	Number	Rev.
PRJ - ORG			1:100	4	0