

Traston Lane, Newport

Tree Constraints Plan


10m

Tree Constraints Plan

- Root Protection Area
- Tree Category
- Tree Number
- Canopy Spread


Category A Trees ●
 Category B Trees ●
 Category C Trees ●
 Category U Trees ●

Scale 1:700 @A3
 08/2024

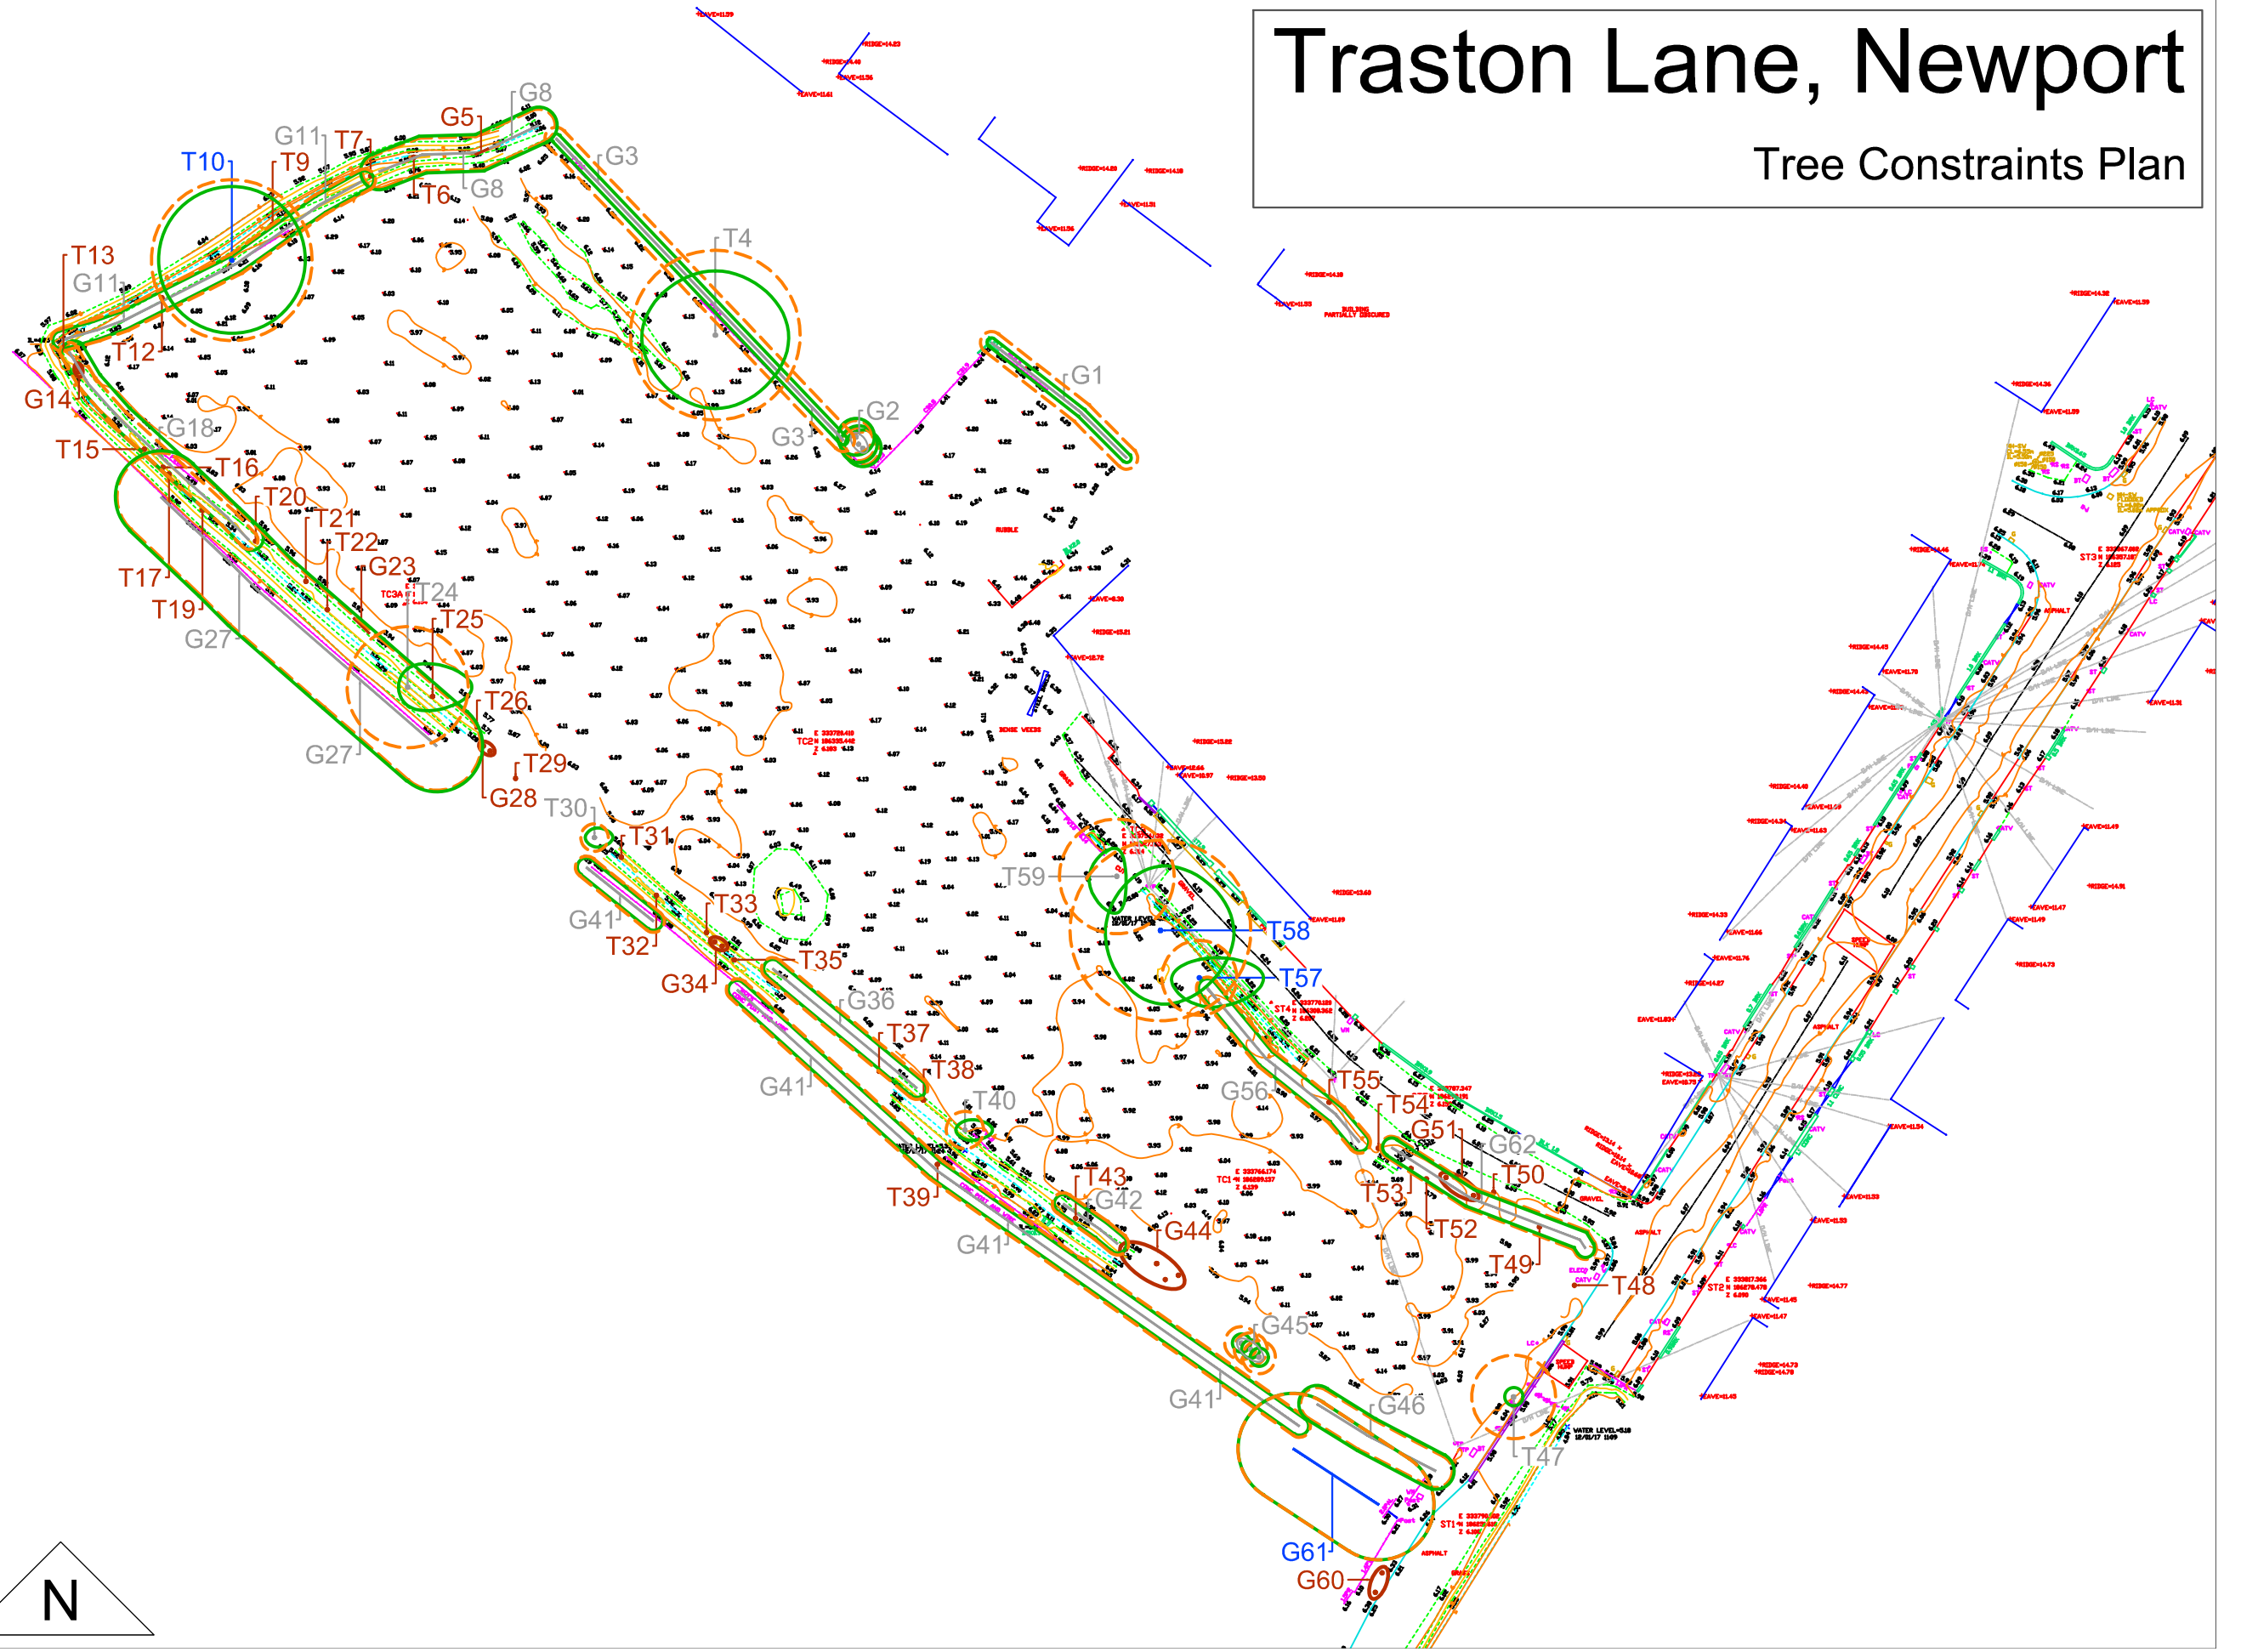

Traston Lane, Newport

Tree Constraints Plan

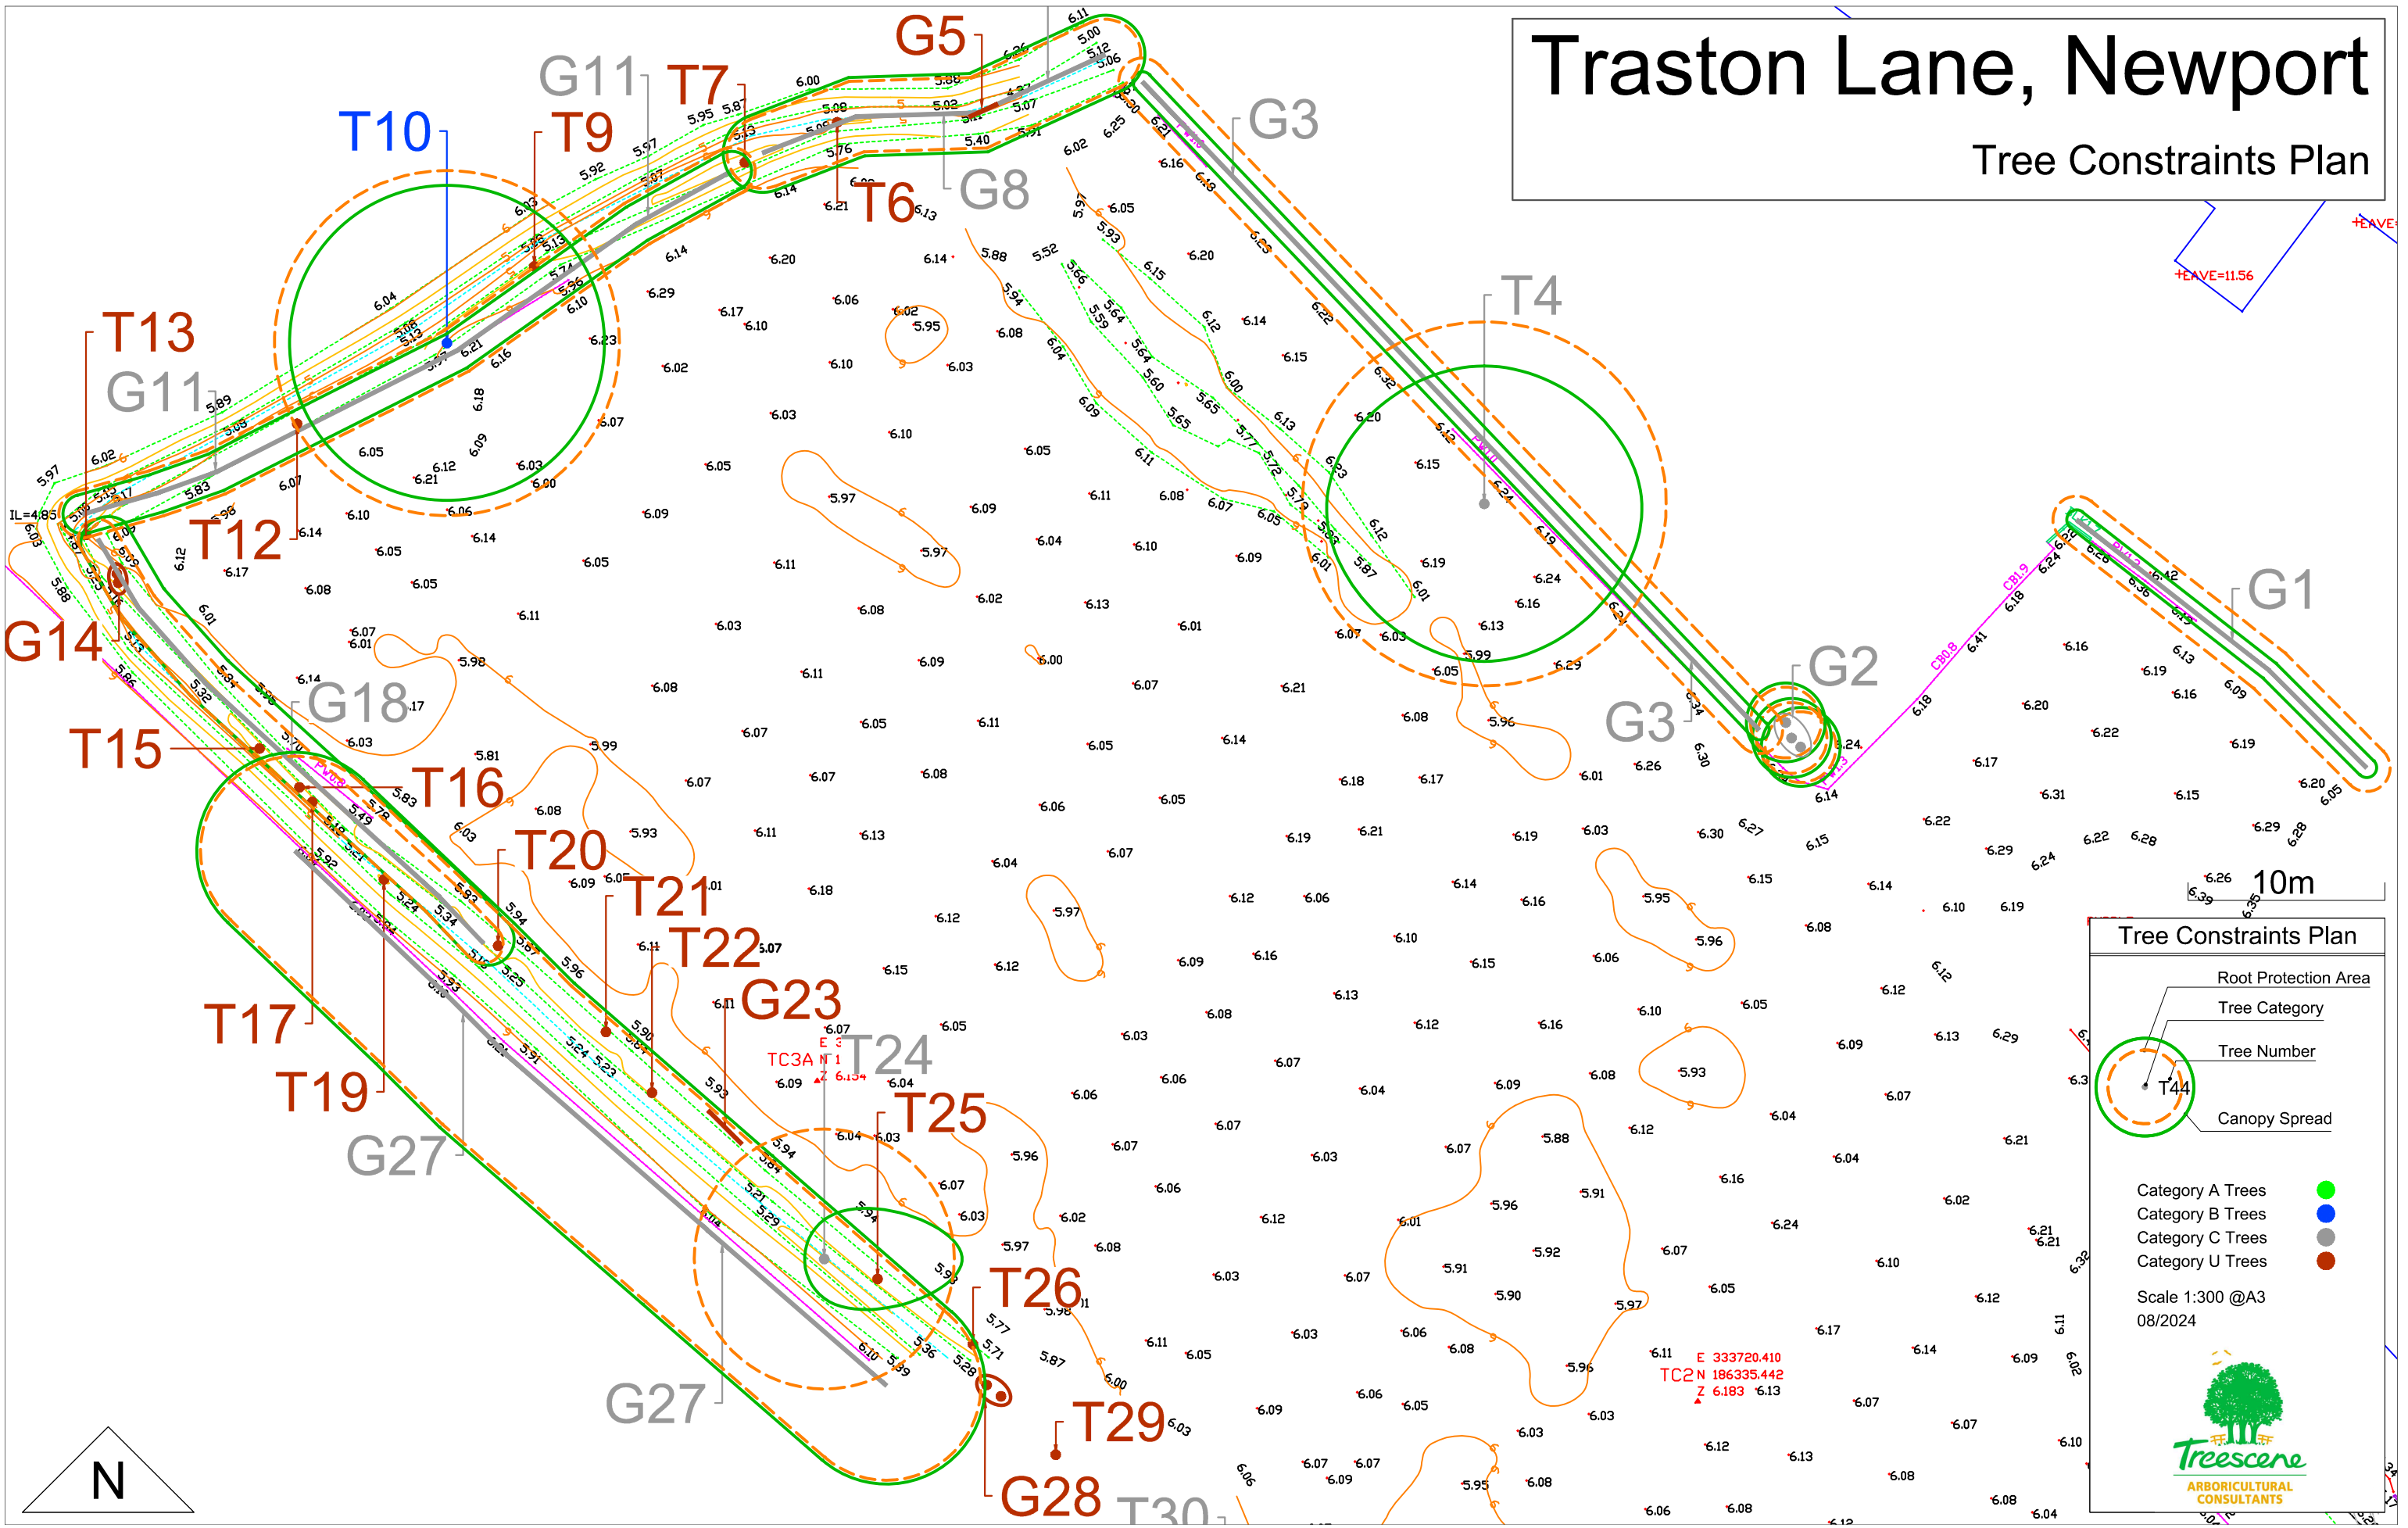

Tree Constraints Plan

- Root Protection Area
- Tree Category
- Tree Number
- Canopy Spread

Category A Trees ●
 Category B Trees ●
 Category C Trees ●
 Category U Trees ●

Scale 1:300 @A3
 08/2024


Treescene
ARBORICULTURAL CONSULTANTS

E 333720.410
TC2 N 186335.442
Z 6.183 6.13



Traston Lane, Newport

Tree Constraints Plan

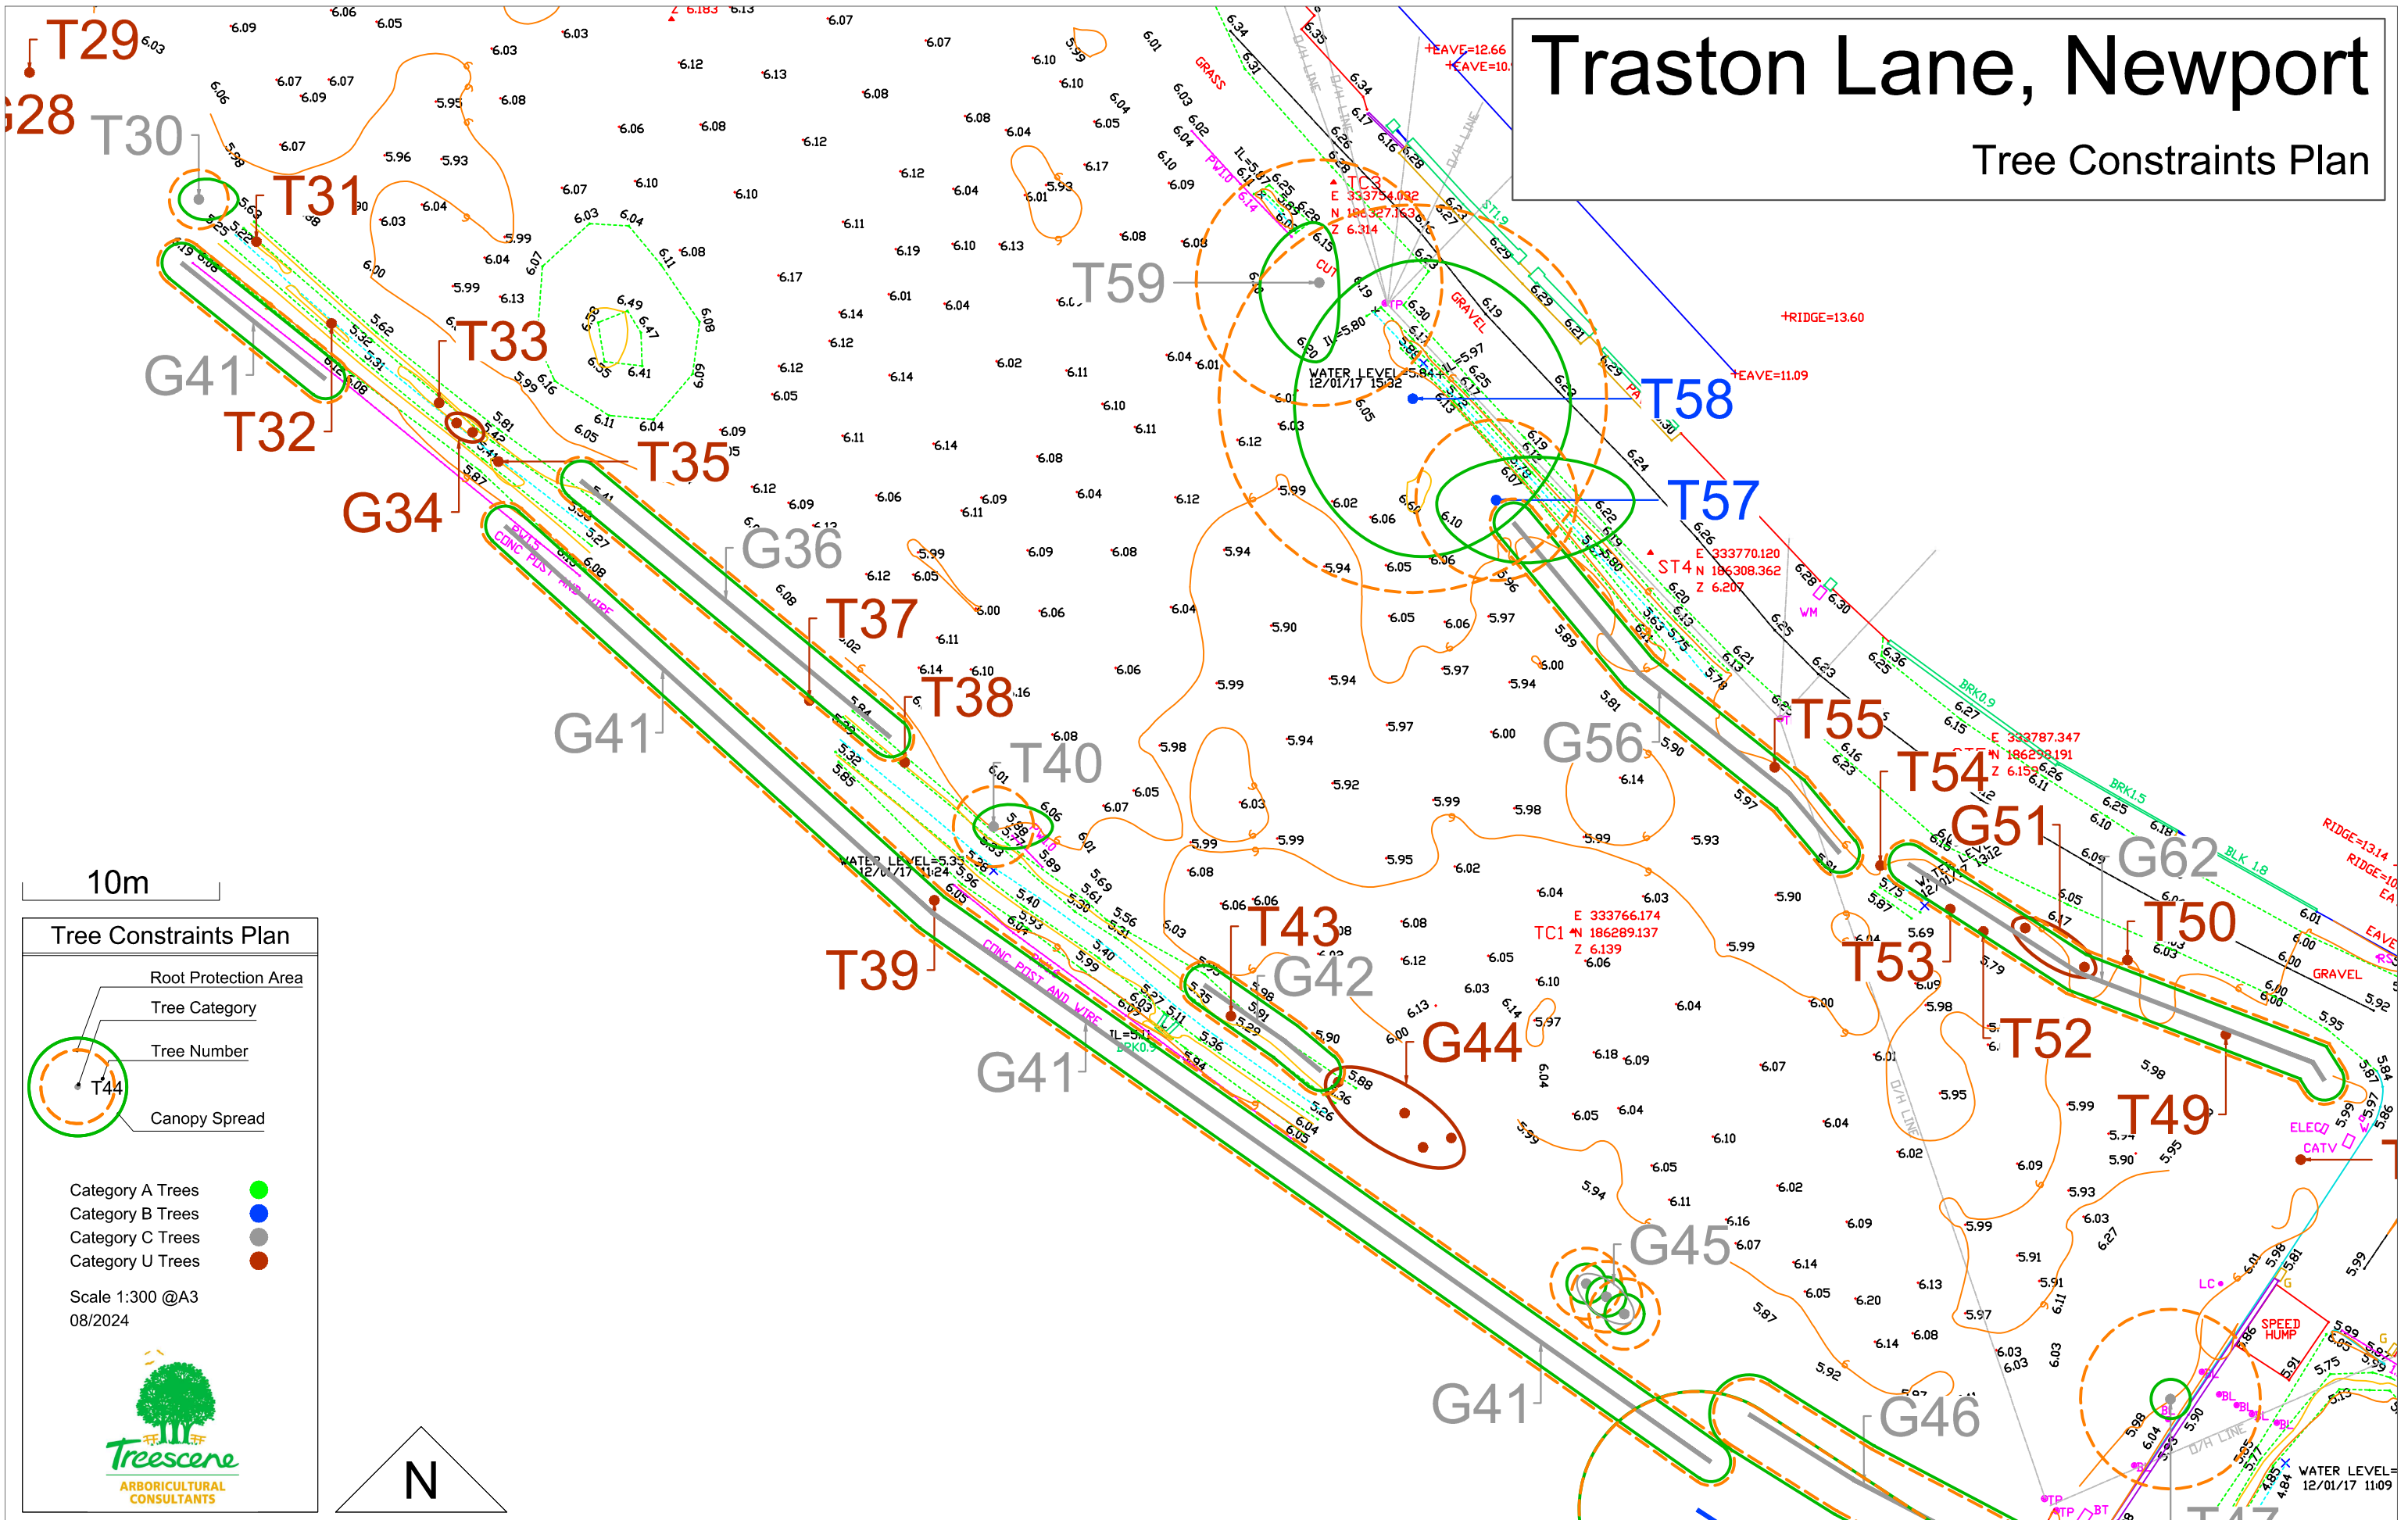

Tree Constraints Plan

- Root Protection Area
- Tree Category
- Tree Number
- Canopy Spread

Category A Trees ●
 Category B Trees ●
 Category C Trees ●
 Category U Trees ●


Scale 1:300 @A3
 08/2024

Treescene
ARBORICULTURAL CONSULTANTS

N

Traston Lane, Newport

Tree Constraints Plan

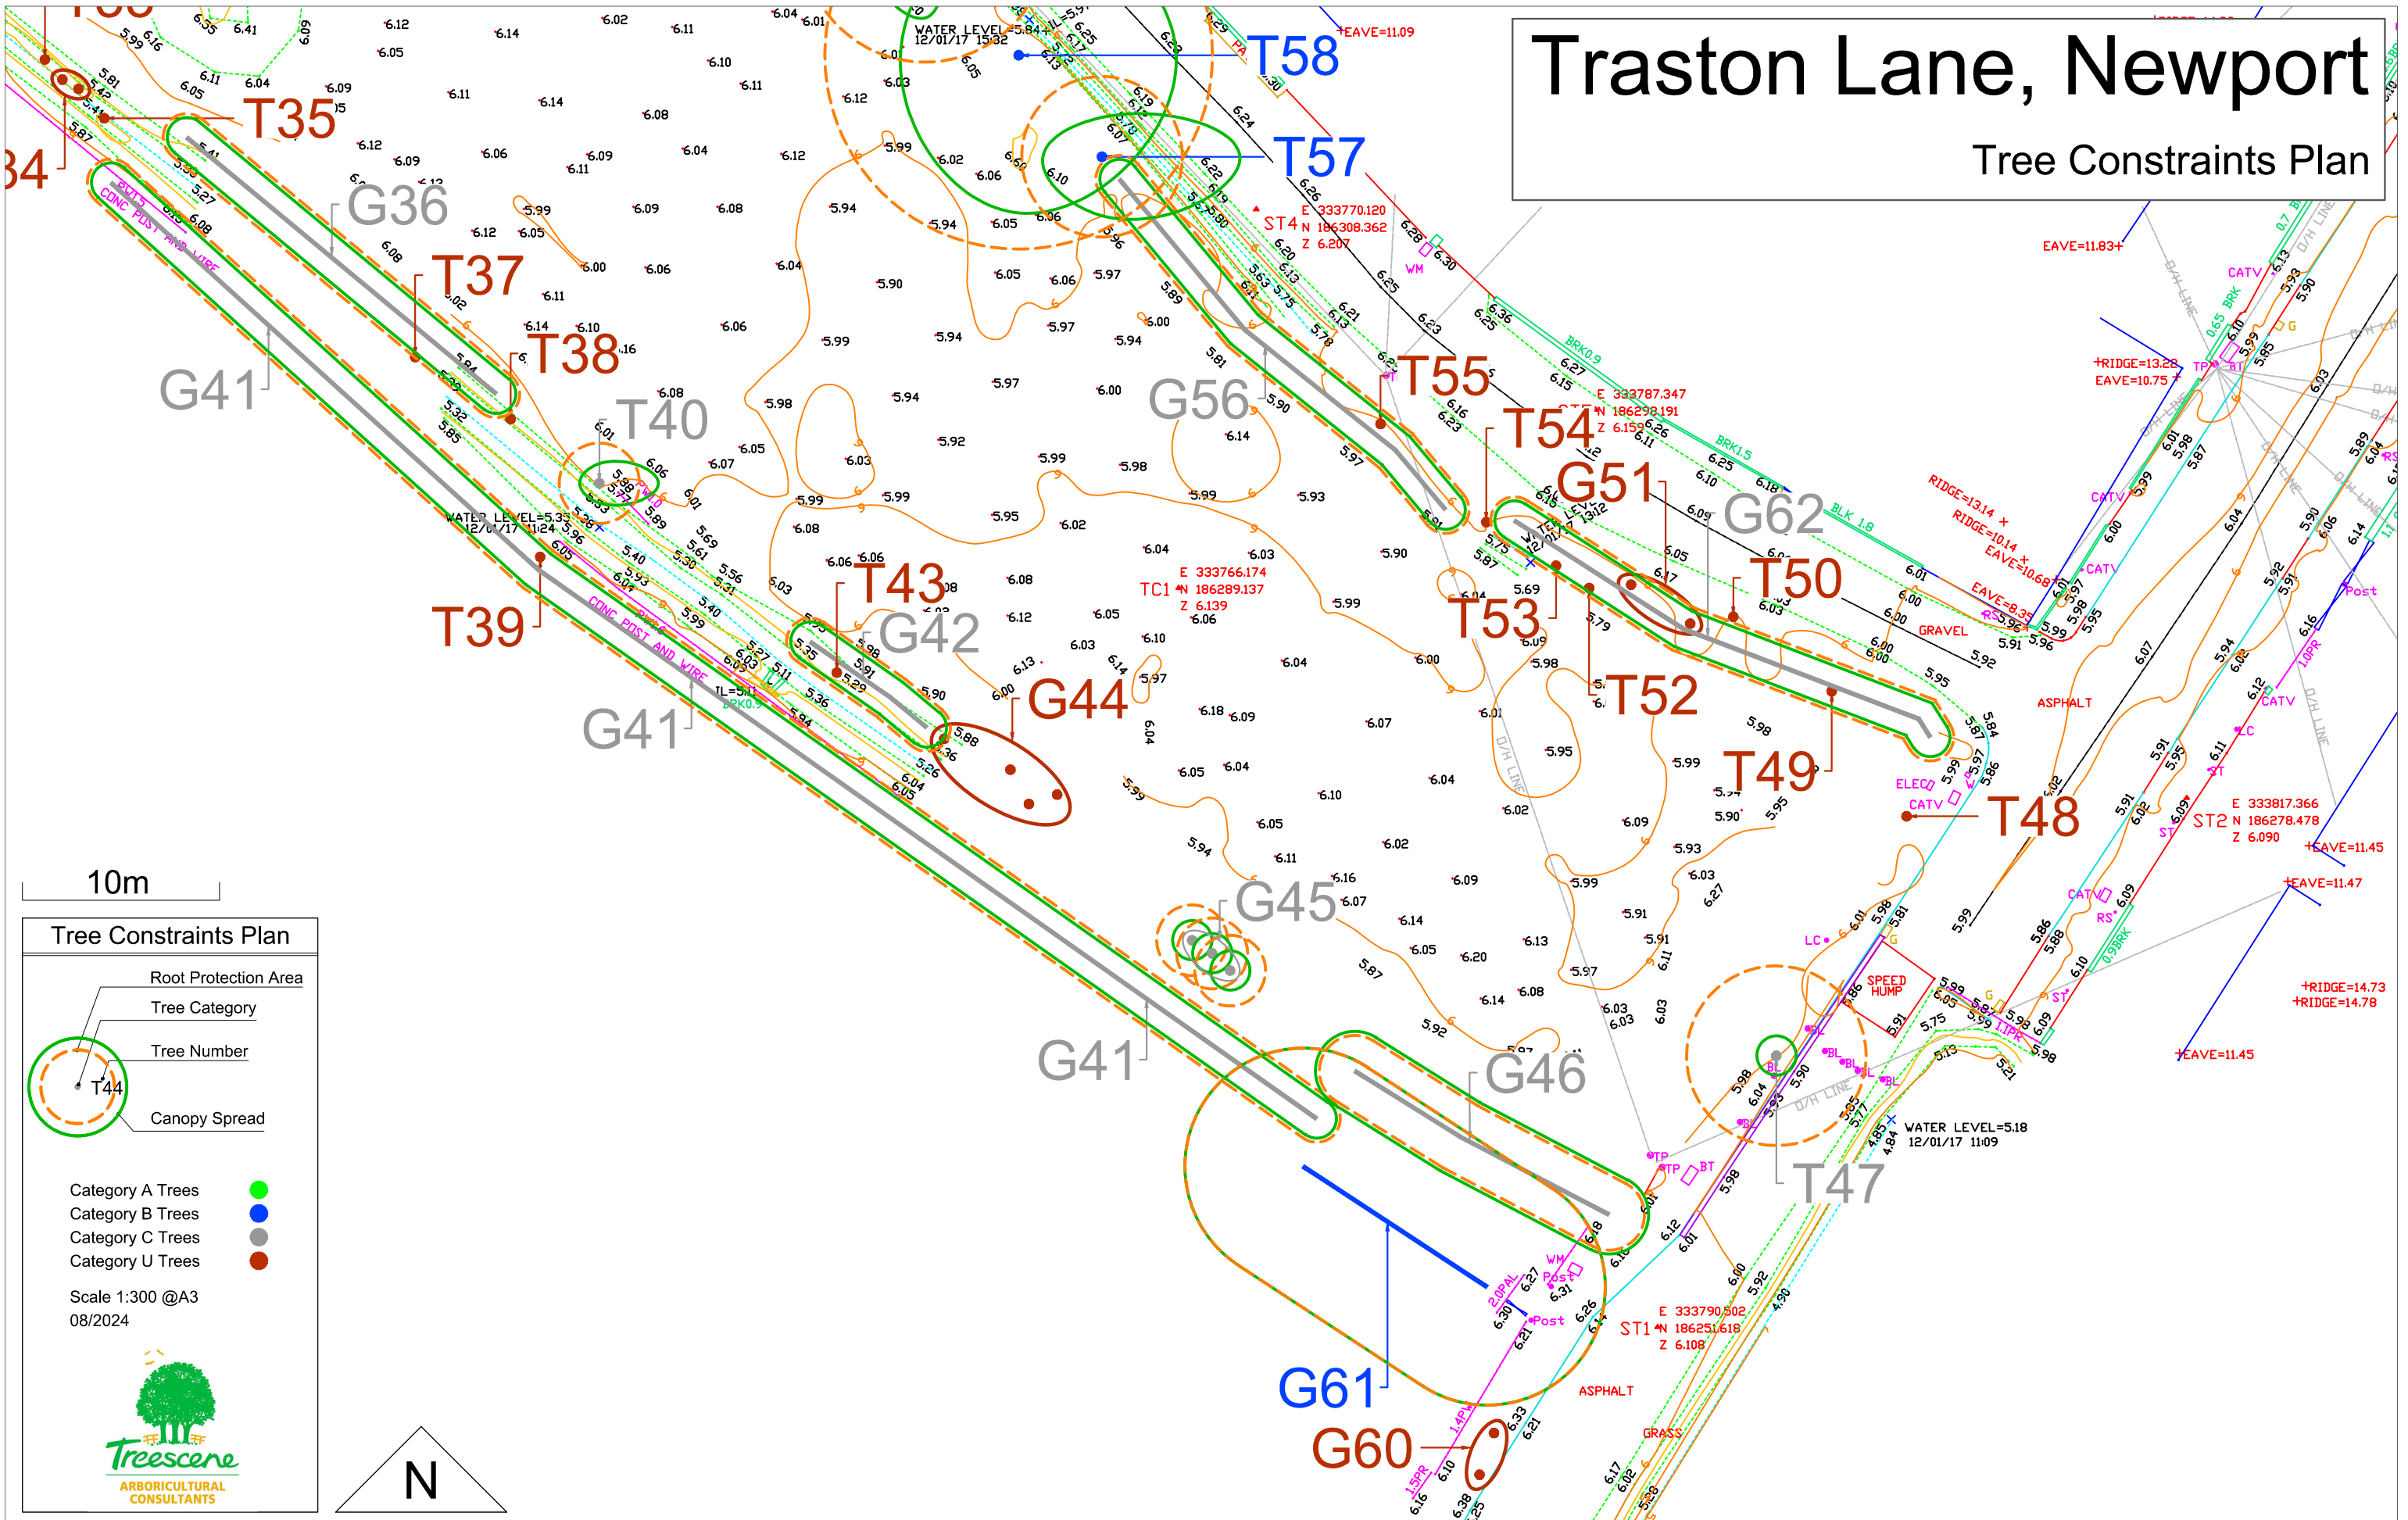

10m

Tree Constraints Plan

- Root Protection Area
- Tree Category
- Tree Number
- Canopy Spread

Category A Trees ●
 Category B Trees ●
 Category C Trees ●
 Category U Trees ●

Scale 1:300 @A3
 08/2024

Treescene
 ARBORICULTURAL CONSULTANTS

N