


UNIT AREAS (above 1.5m ceiling height)				
Unit No.	Type	Ground floor	First Floor	Total
1	2b 4p	47.4m ²	37.9m ²	85.3m ²
2	2b 4p	46.1m ²	45.7m ²	91.8m ²
3	2b 4p	43.5m ²	43.5m ²	87m ²
4	3b 5p	61.4m ²	52.1m ²	113.5m ²
5	3b 5p	61.4m ²	52.1m ²	113.5m ²
6	2b 4p	43.5m ²	43.5m ²	87m ²
7	2b 4p	46.1m ²	45.7m ²	91.8m ²
8	2b 4p	47.4m ²	37.9m ²	85.3m ²
9	3b6p	188m ²	-	188m ²



- Three bed flat
- Ceiling height above 1.8m

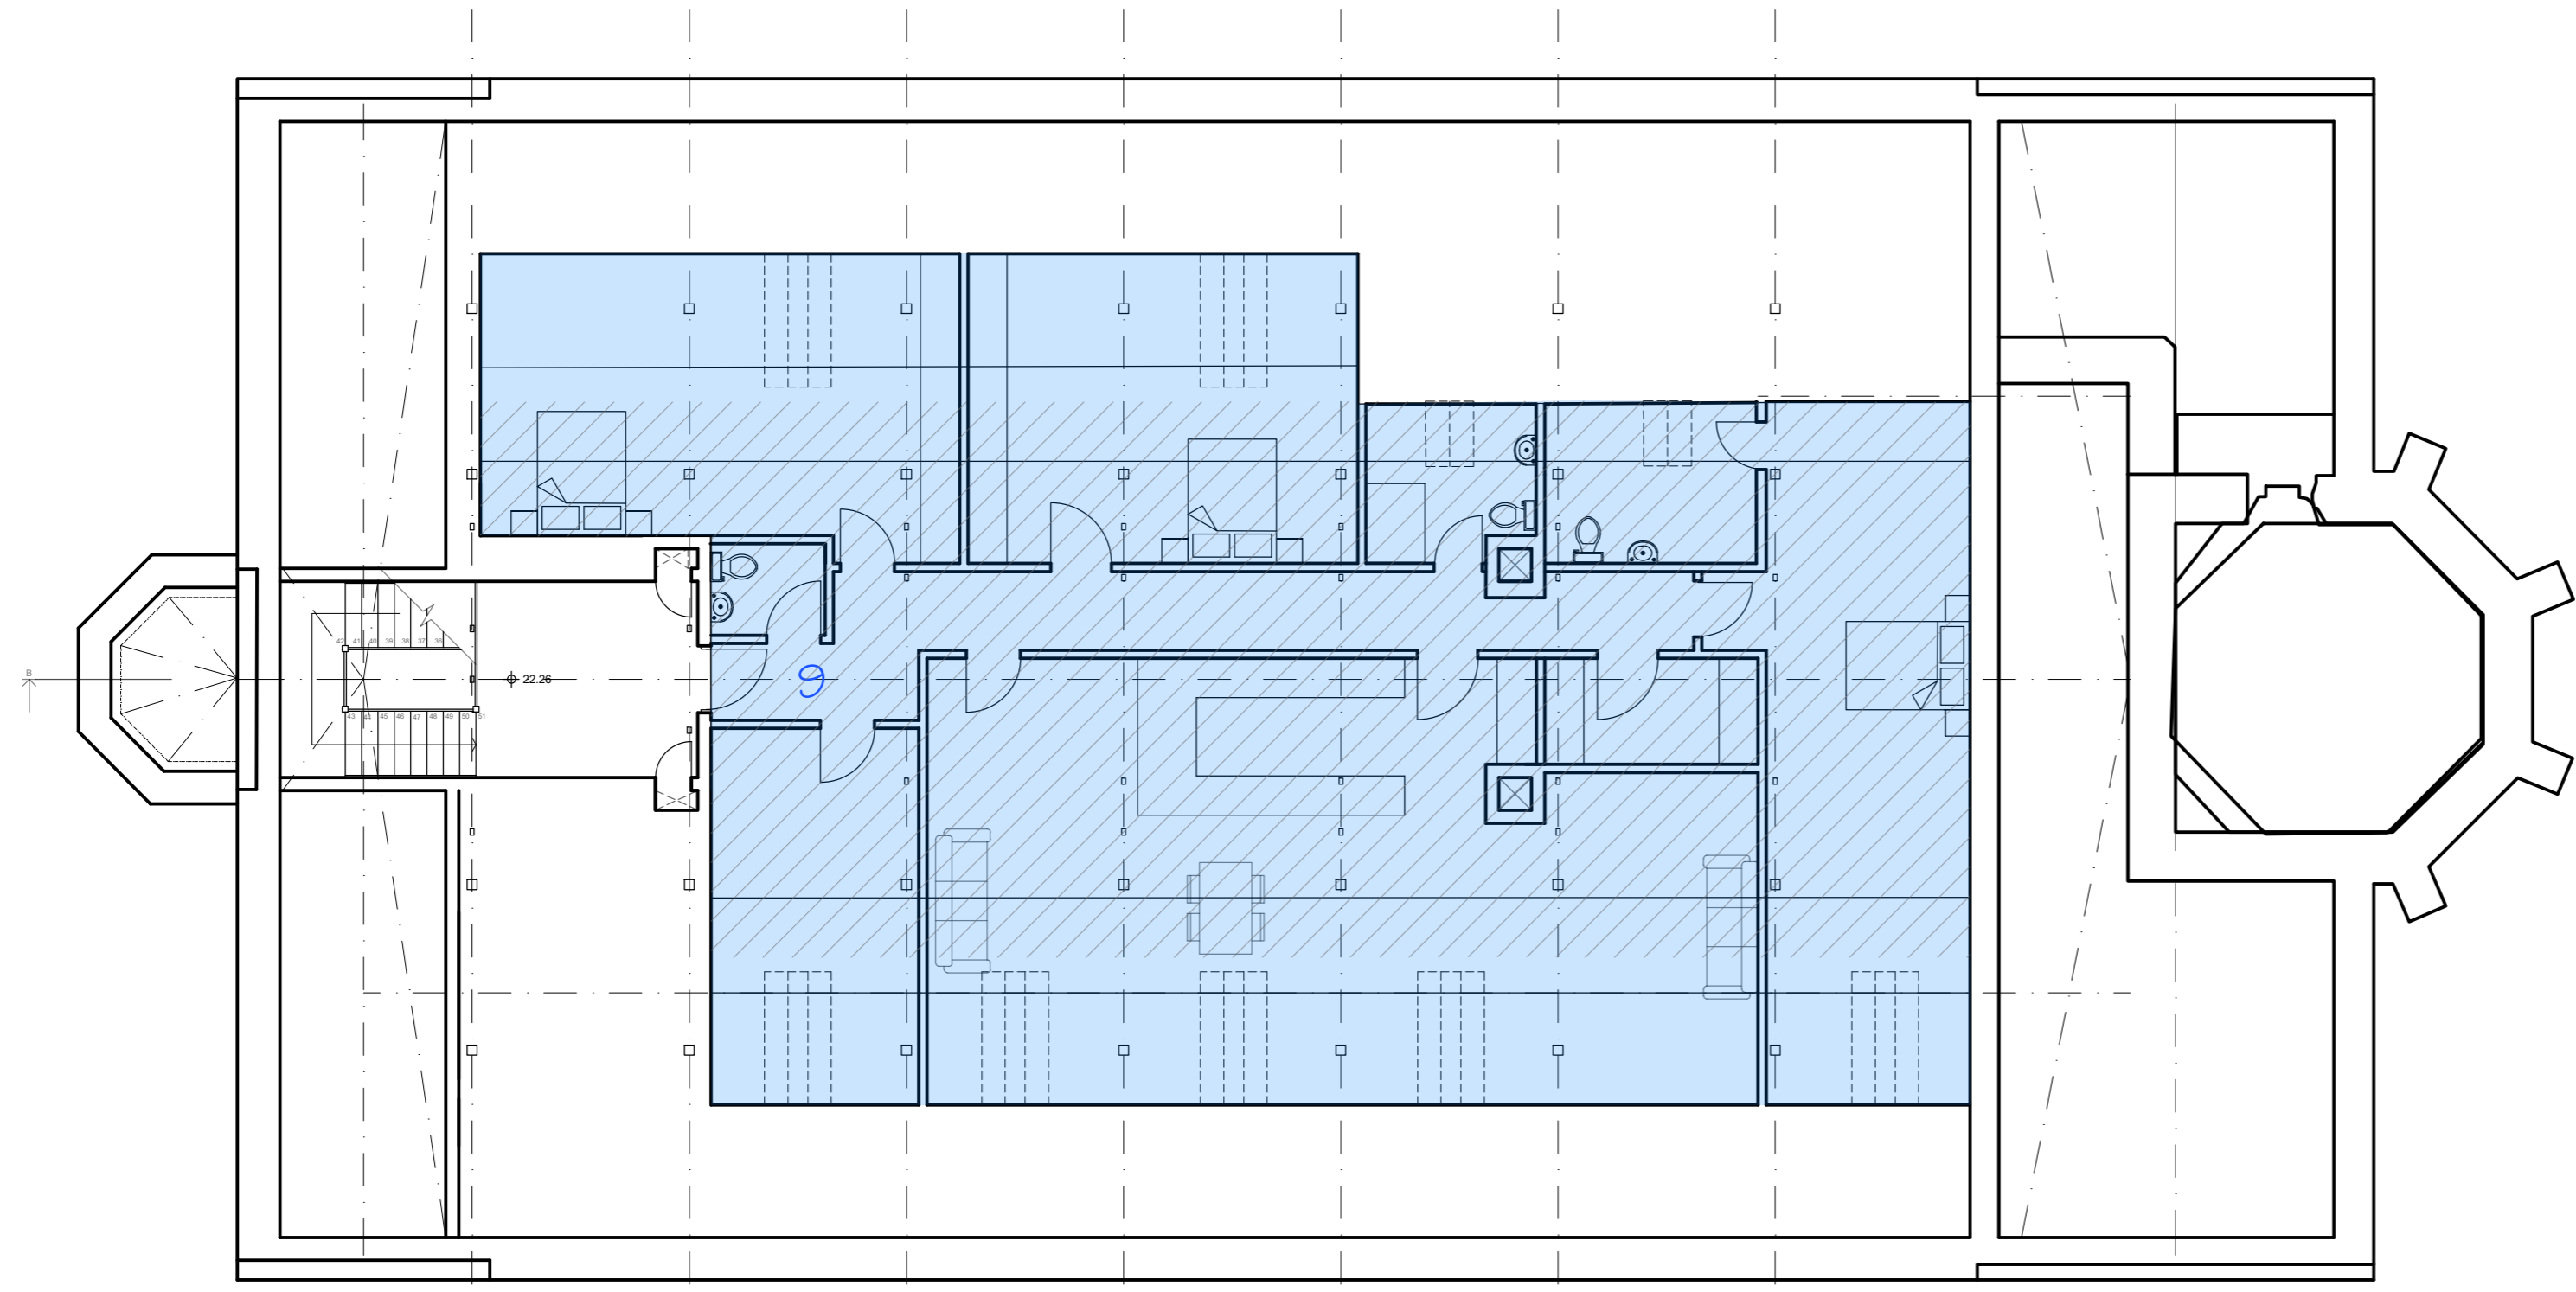

SECOND FLOOR PLAN

