


Do not scale from this drawing.
The user of this drawing must check all dimensions and details against the original drawings and specifications.
This drawing is copyright. It must not be reproduced, stored in a retrieval system, or transmitted in any form or by any means, without prior permission of the author.



SITE SECTION 1




SITE SECTION 2

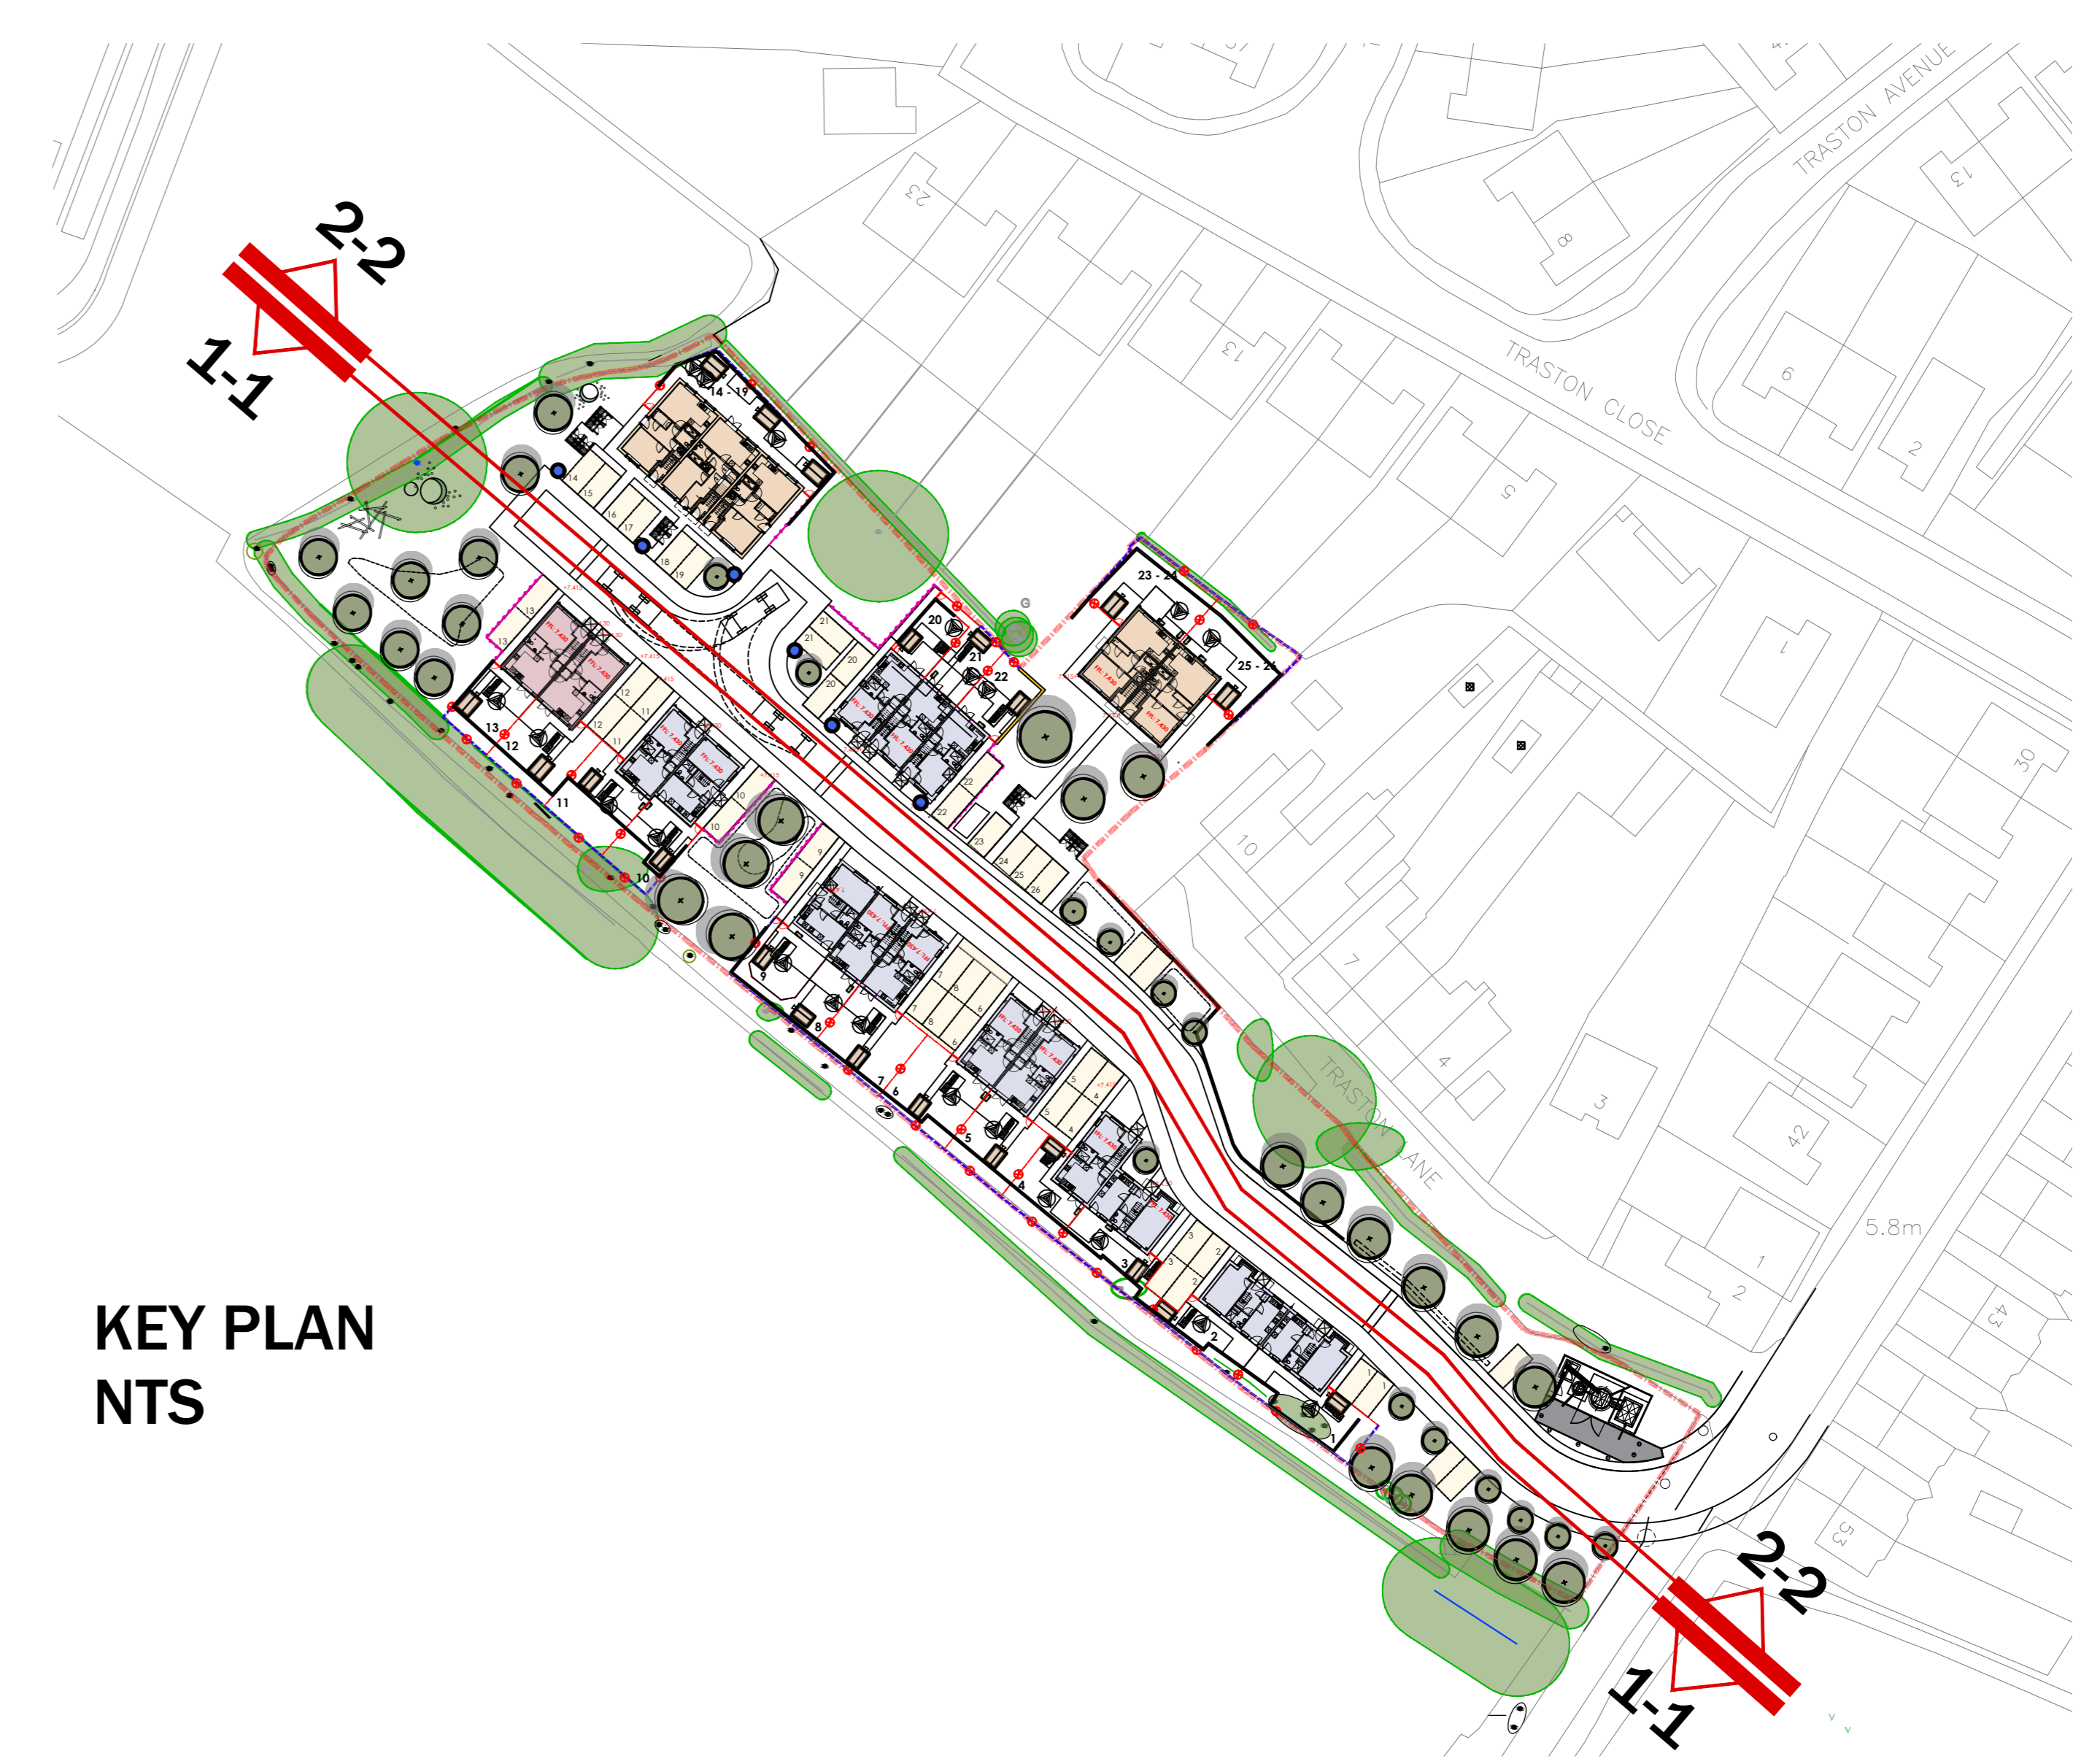

KEY PLAN
NTS

PROPOSED STREET ELEVATIONS
Scale 1:200

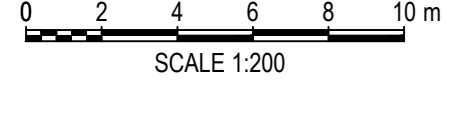

Revisions		Scale		Revision	
Rev A	04.05	1:200 @ A0	B		
<small>Revisions: Rev A, 04.05: All drawings were updated with the numbers to suit the proposed layout. The user of this drawing must check all dimensions and details against the original drawings and specifications. This drawing is copyright. It must not be reproduced, stored in a retrieval system, or transmitted in any form or by any means, without prior permission of the author.</small>					
Drawing Purpose		Client	Drawing No	Date	Checked
PLANNING		Wellspring / Bron Afon HA	LT2413.04.05	Nov.24	KMIL
Job Title		Traston Lane, Newport	Drawing Title		
			Street Elevations		