
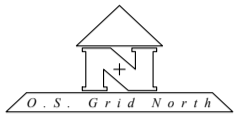


Station	Easting	Northing	Level
Z1	329682.608	188398.940	91.194
Z2	329675.248	188422.832	93.777
Z3	329665.573	188420.097	93.884

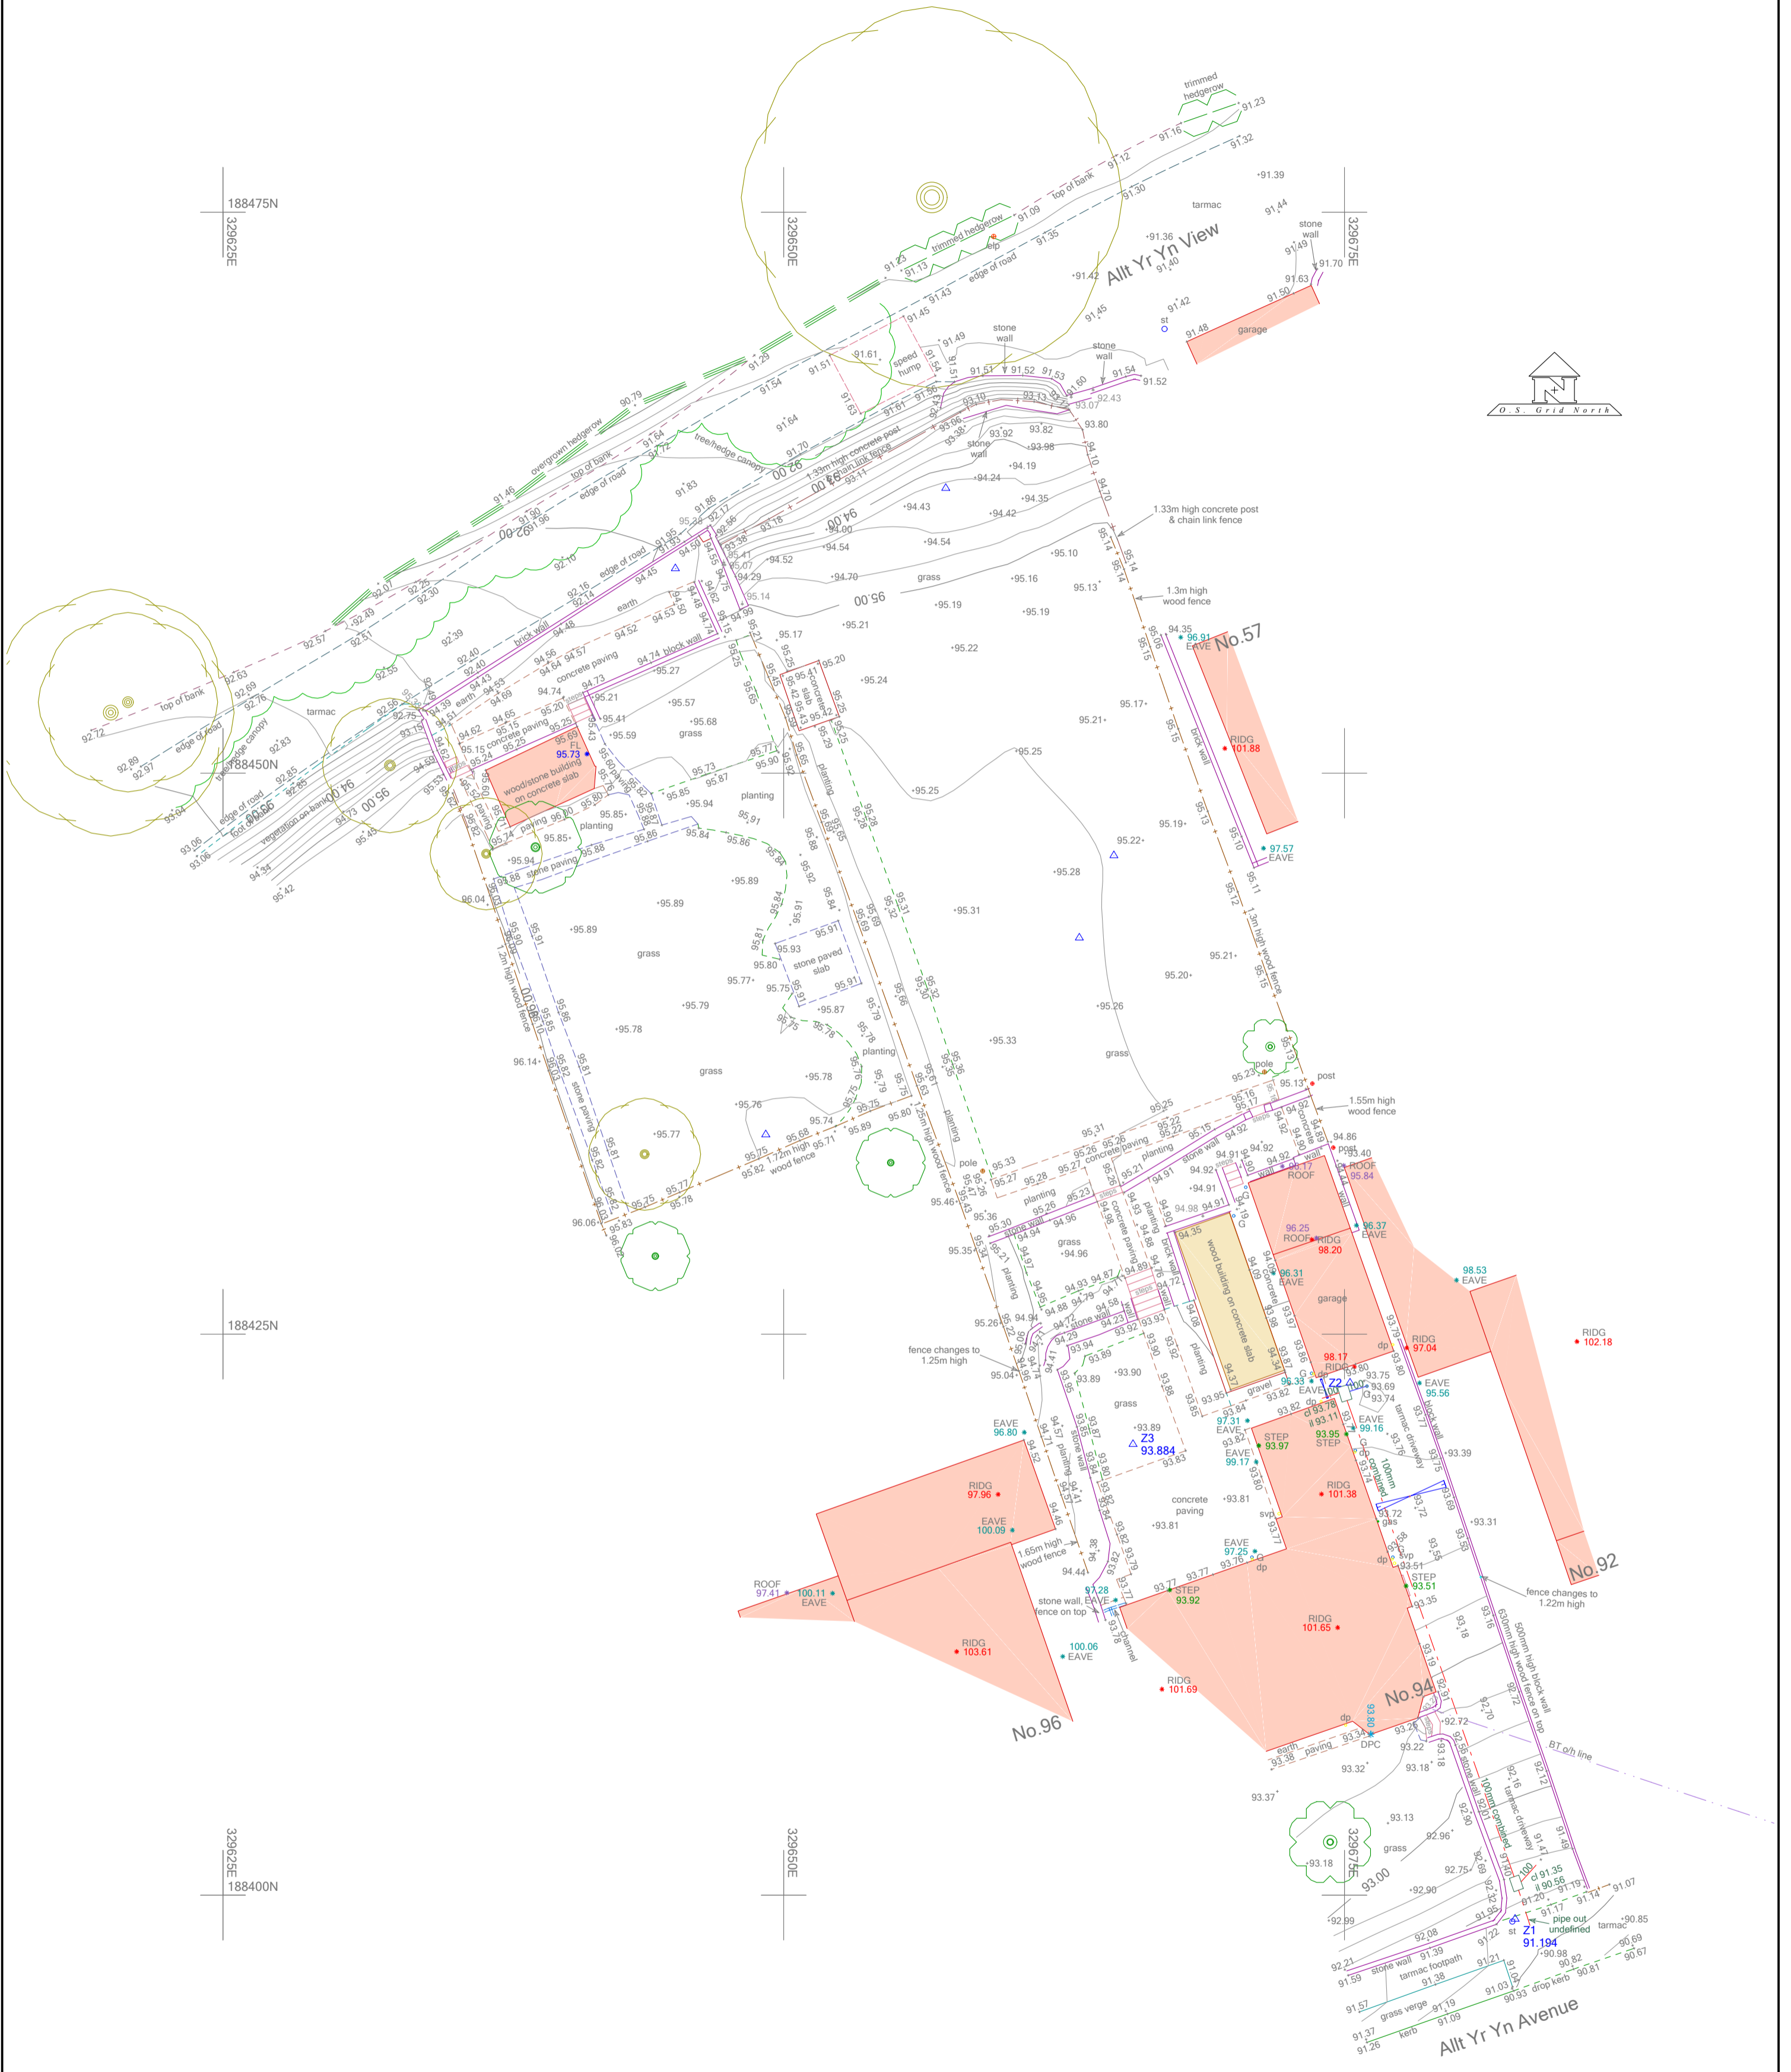

94 & 96 Allt Yr Yn Avenue, Newport

TOPOGRAPHICAL SURVEY

Logic Building Services

Zenith Land Surveys Ltd.  
 GPS Positioning, Topographical Land & Building Surveys  
 Mill House, Old Canybilly Road,  
 Nangarw, R.C.T., CF15 7TA  
 Telephone: 01443 845016  
 E-mail: office@zenithlandsurveys.com



**Zenith Land  
 Surveys LTD**

Scale: 1:200 @ A2

Date: 22 March 2022

Surveyed: IMM  
 Drawn: IMM  
 21705\_A

General Survey Legend	
	Electric line
	Telecom line
	Surface water sewer
	Foul water sewer
	Water line
	Gate
	Level as annotated
	mic marker post
	Electric lamp post
	Gully
	Manhole
	Fire hydrant
	Stone wall
	Step
	Water cover
	Gas valve
	Decision tree
	Multi stem tree
	Coniferous tree
	Bush

Notes: Survey Grid: Local Plane Grid related to O.S. National Grid at Survey Control Point Z1. Survey Datum: O.S. Datum Newlyn. North Point: O.S. Grid North. OSGB36 position/orientation and ODN level determined via Network RTK GNSS using the OSTN15/OSGM15 transformations. This survey must only be used in accordance with the [instructions for proper use of this survey](#).