

15 Ridgeway

Newport

TCP-TPP


SCALE :
1 : 500 @ A4

DATE :
31/01/2025



MAP FILENAME :
[Filename]

Map data shown may contain Ordnance Survey © products supplied by
Pear Technology Services Ltd; Email: info@peartechology.co.uk
© Crown Copyright and database rights from date shown above
Ordnance Survey © licence number 100023148

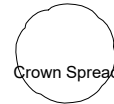

Crown Spread



Root Protection Area



Shading Arc



Category 'A'



Category 'B'




Category 'C'



Category 'U'

0

30m

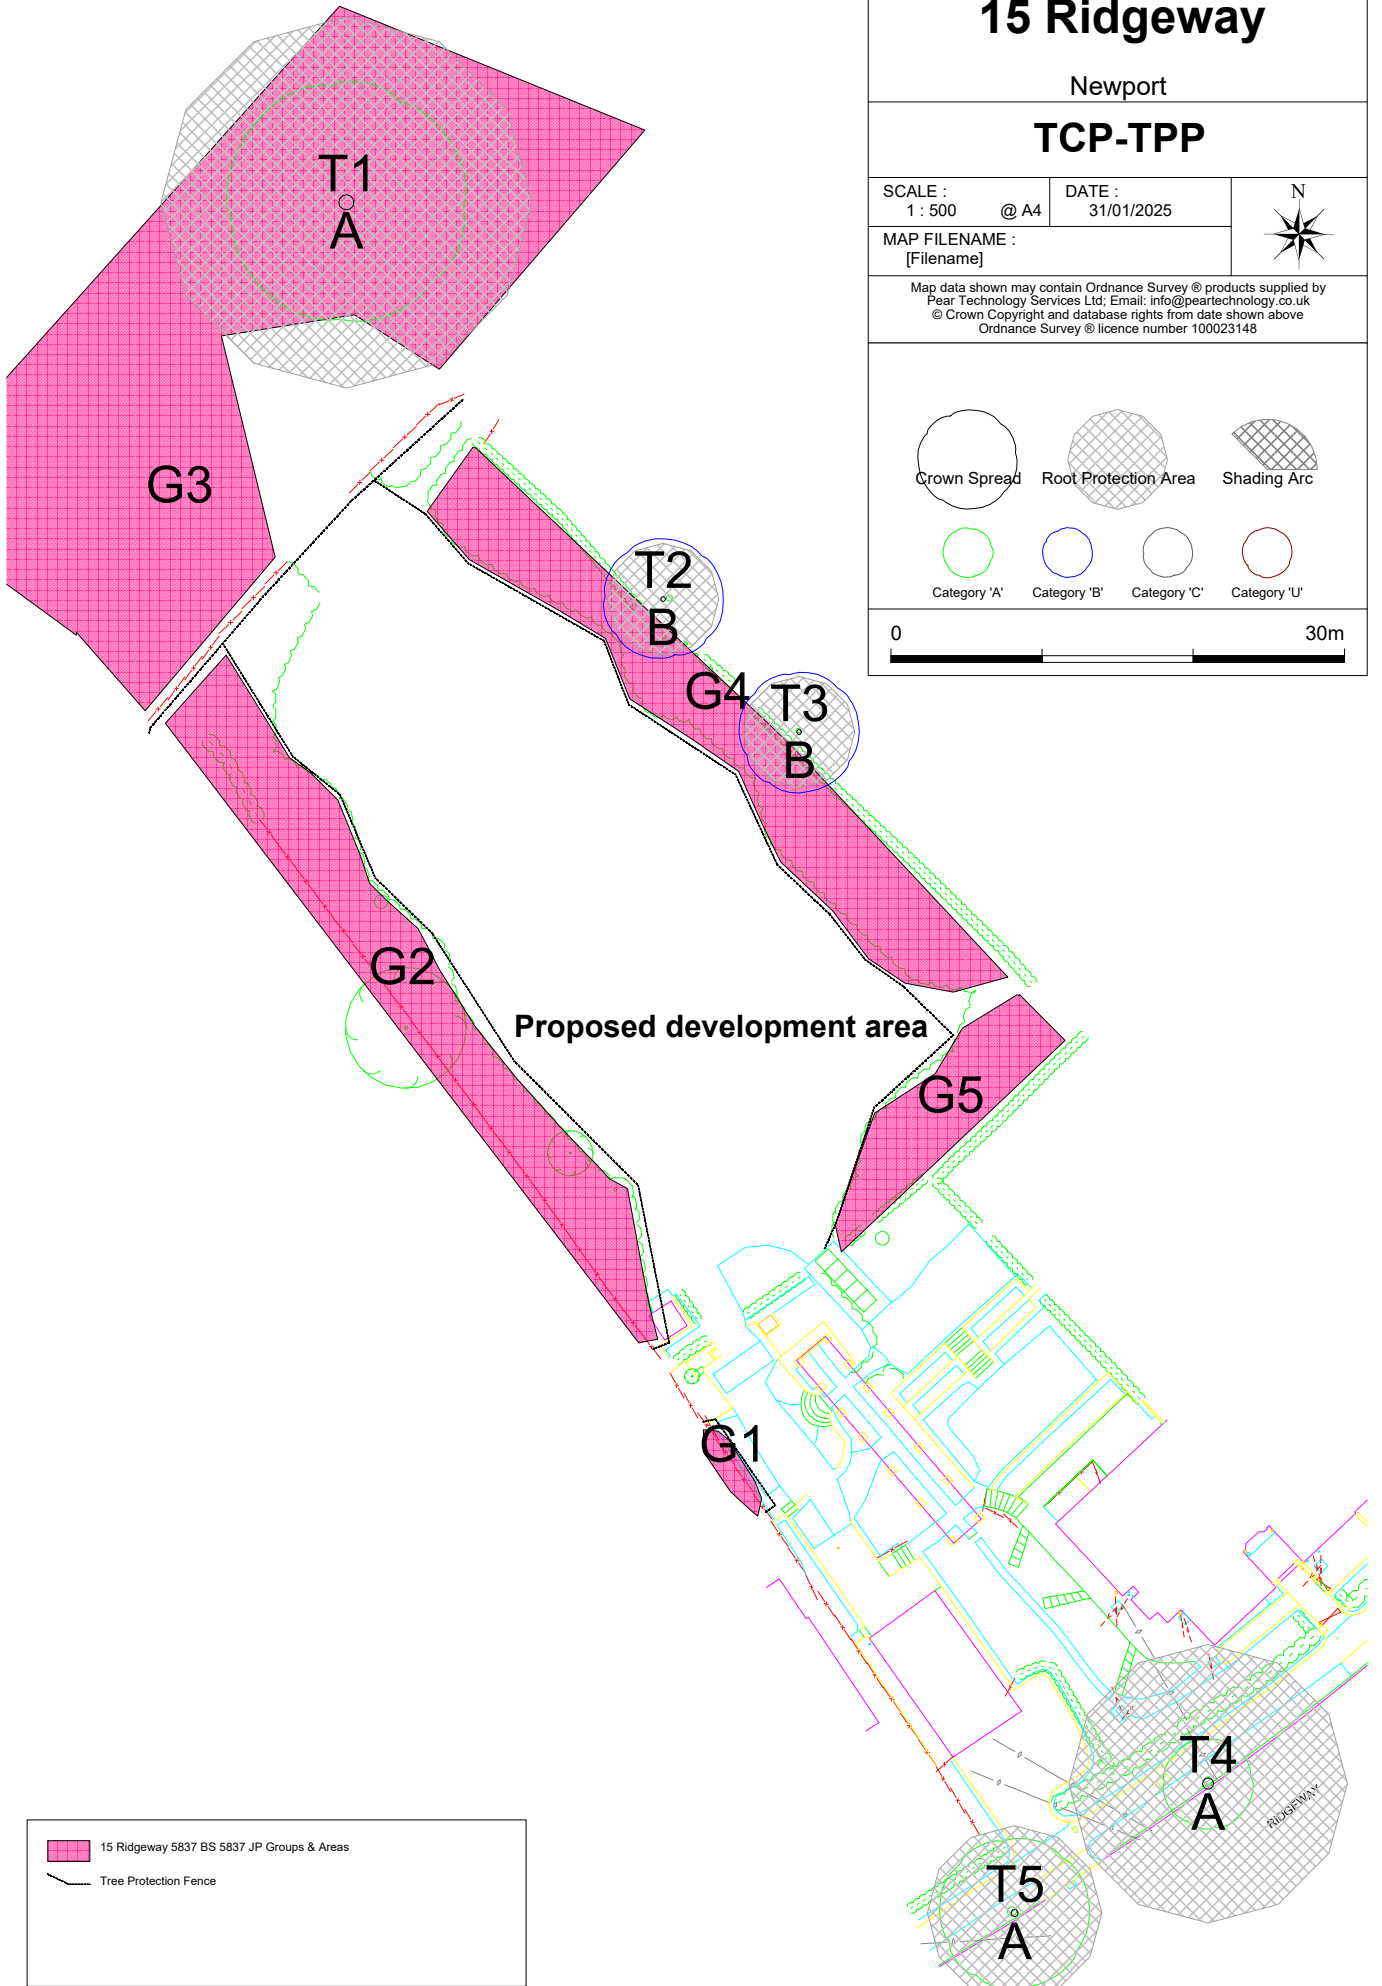

15 Ridgeway 5837 BS 5837 JP Groups & Areas

Tree Protection Fence