
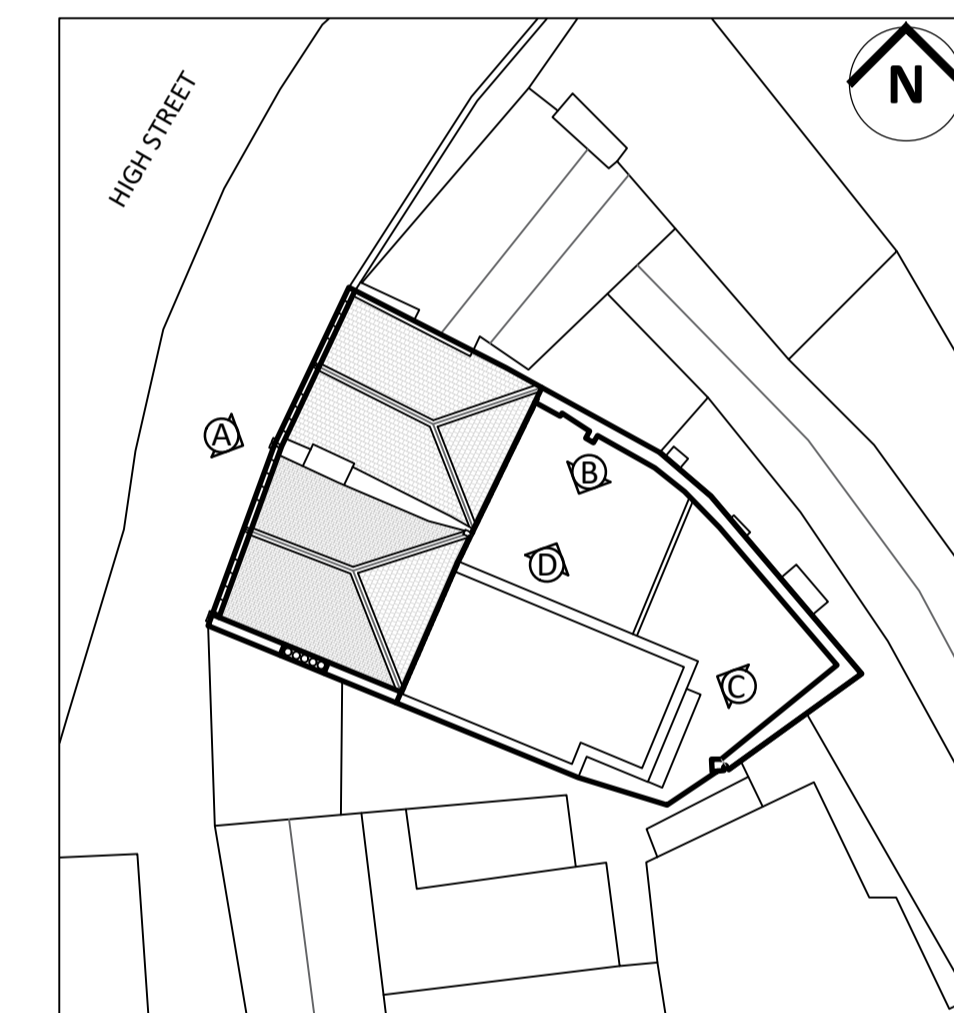



NOTES:
 FIGURED DIMENSIONS TO BE TAKEN IN PREFERENCE TO SCALED DIMENSIONS.
 ALL DIMENSIONS TO BE CHECKED ON SITE.


ELEVATION NOTES KEY:

1. New composite timber (Oak finish) decking area over existing roof covering.
2. New 2.5m height Acoustic treated softwood fence with modular living wall trays to roof terrace side - providing acoustic separation between the new outdoor rooftop area and adjacent properties.

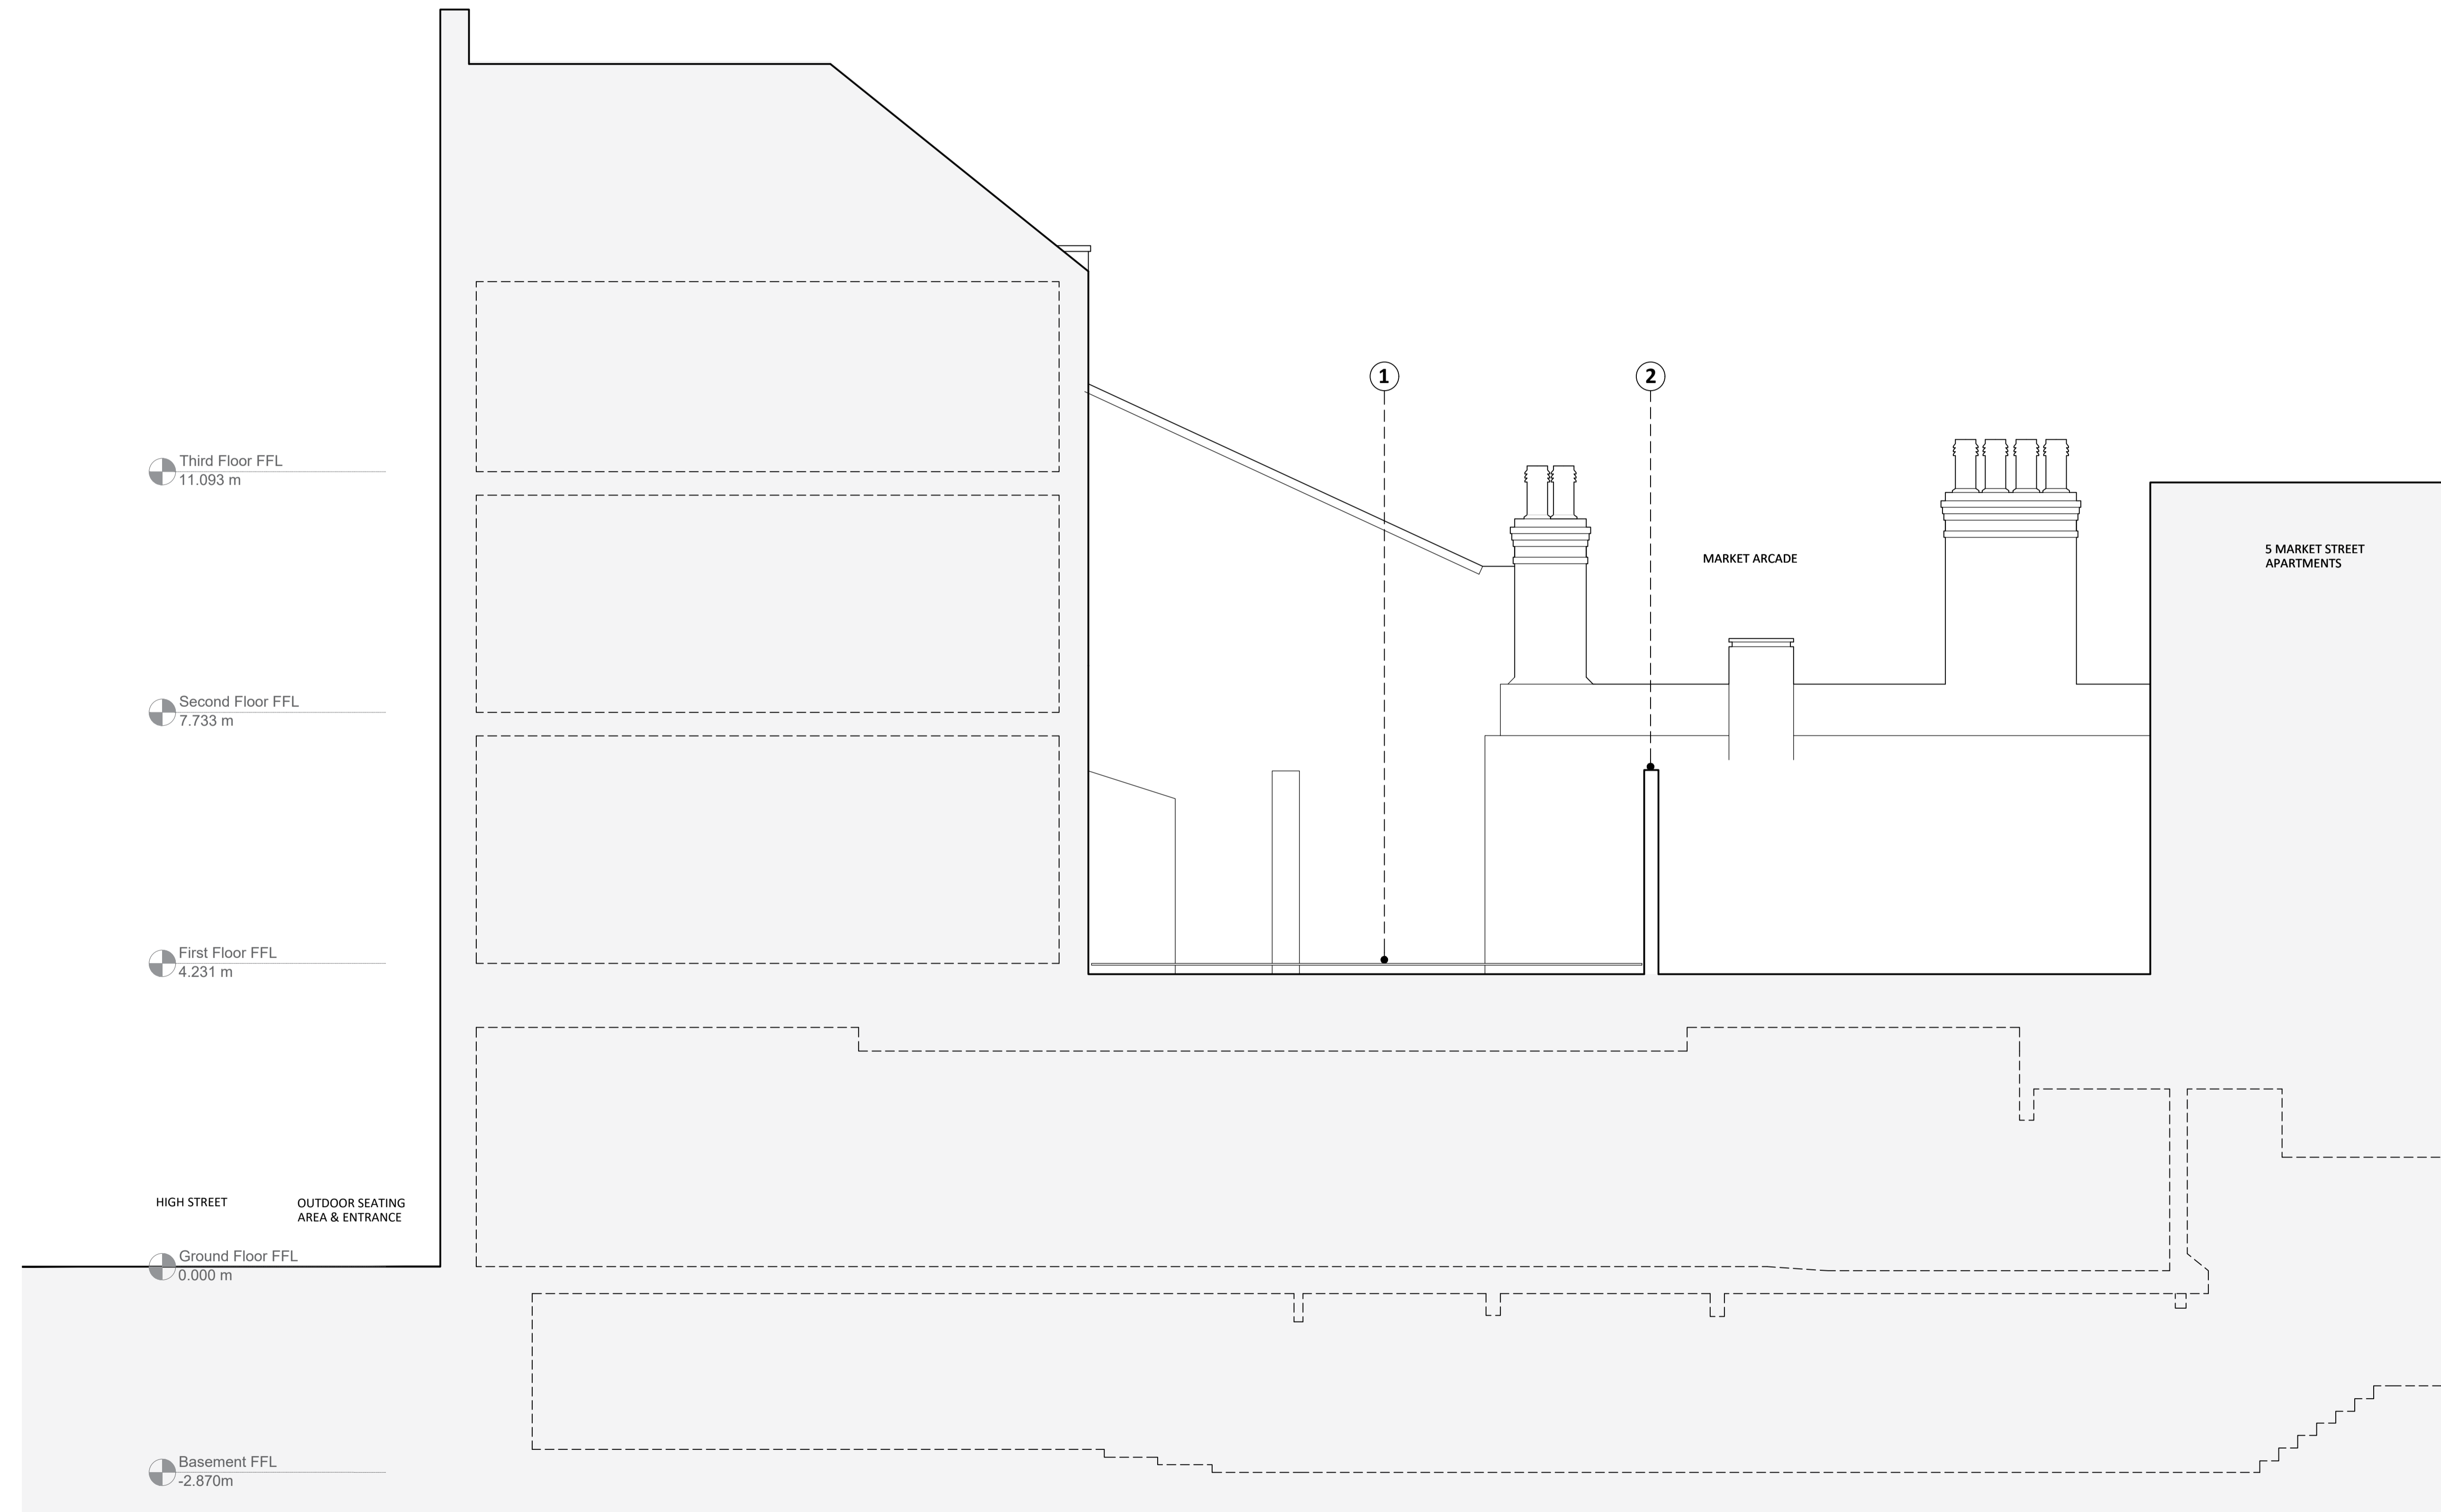

Proposed Elevation D
 1:50

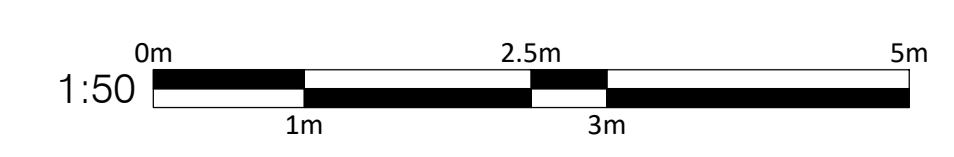

A 27.04.2026 Planning Issue.			
Revision:	Date:	Description:	
 GRAHAM SIBBALD Chartered Surveyors and Property Consultants <small>233 St Vincent Street, Glasgow G2 5TY Telephone: 0141 332 1194 Fax: 0141 332 3914 Website: www.g-s.co.uk Email: architecture@g-s.co.uk</small>			
Client Music Venue Properties			
Project Le Pub Internal Renovation			
Address 14 High St Newport NP20 1FW			
Drawing Title Proposed Elevation D			
Department No. MAN	Drg No. L(21)104	Revision A	Sheet Size 1:50 @ A1
Aims. No. 2025\09\0002		Drawing Status Planning	
Drawn By JF	Checked By CL	Date 07.04.2026	
PREPARED BY GRAHAM + SIBBALD PROPERTY CONSULTANTS LTD			