


# Land to the South of 9 Jessop Close Rogerstone Tree Protection Plan

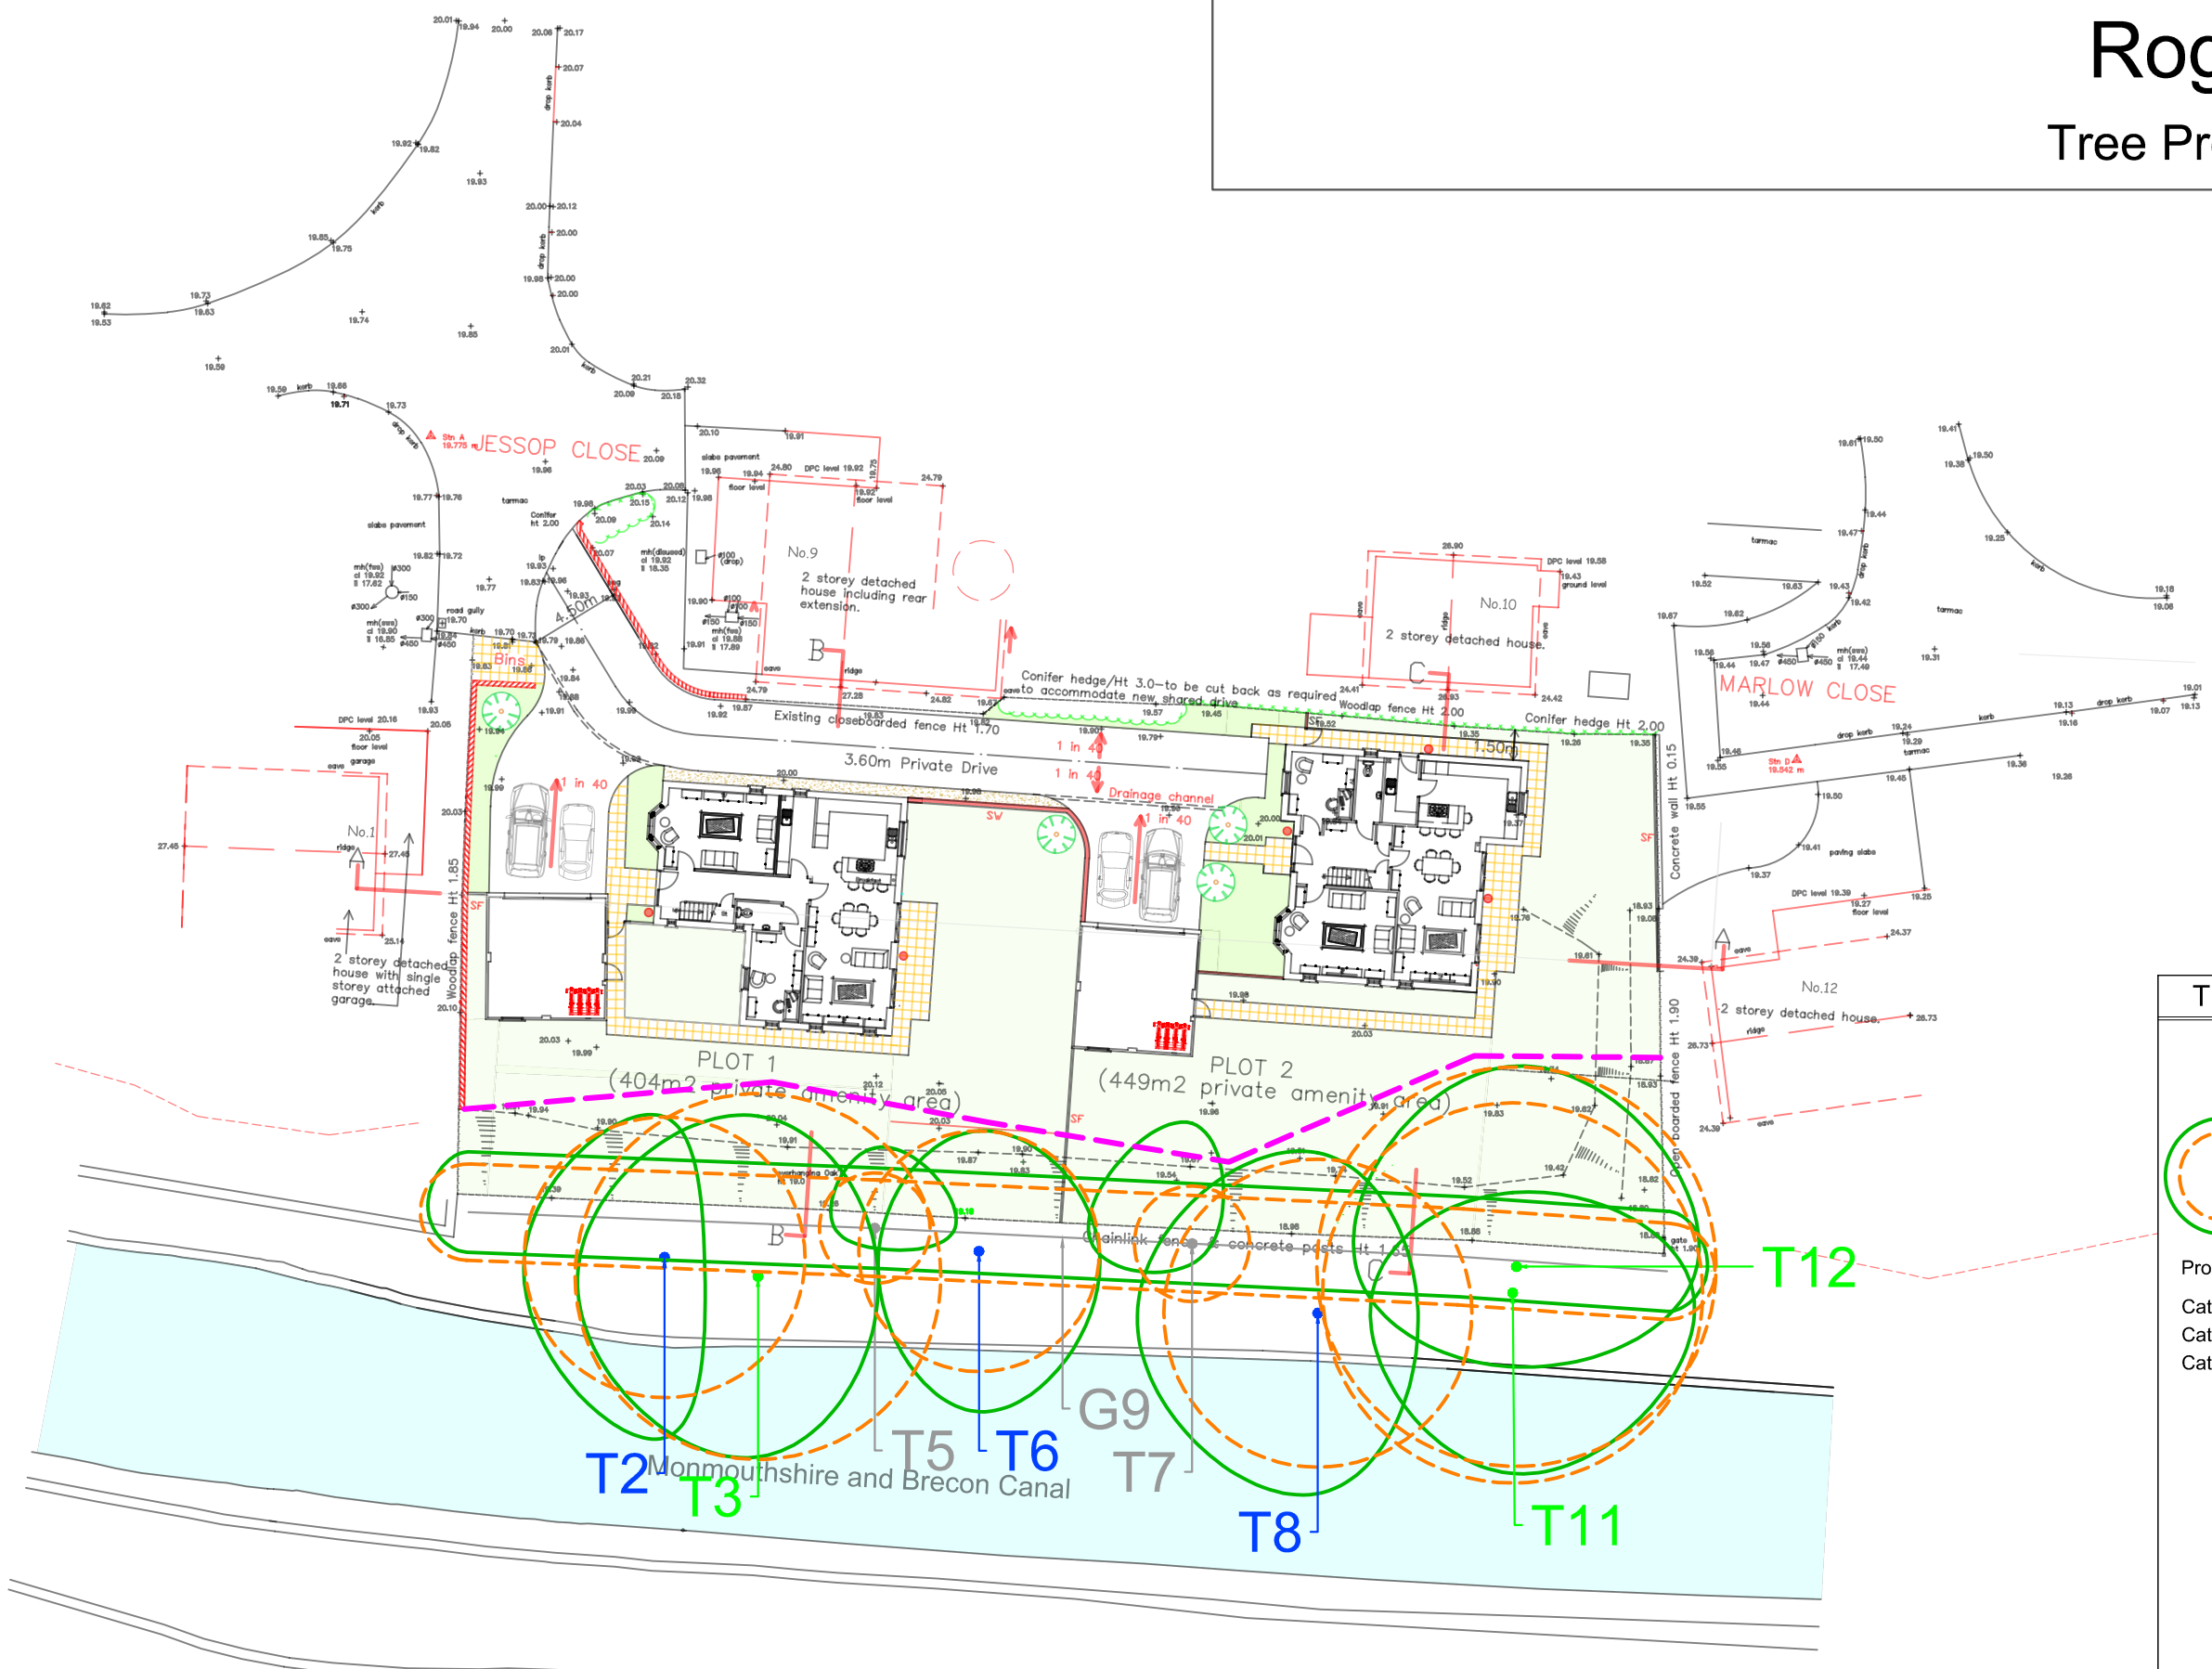

10m

**Tree Protection Plan**

- Root Protection Area
- Tree Category
- Tree Number
- Canopy Spread

Protective Fencing

- Category A Trees
- Category B Trees
- Category C Trees

Scale 1:350 @ A3  
07/2025

