


Symbol Key:

- Boundary line
- Demolished
- Details above

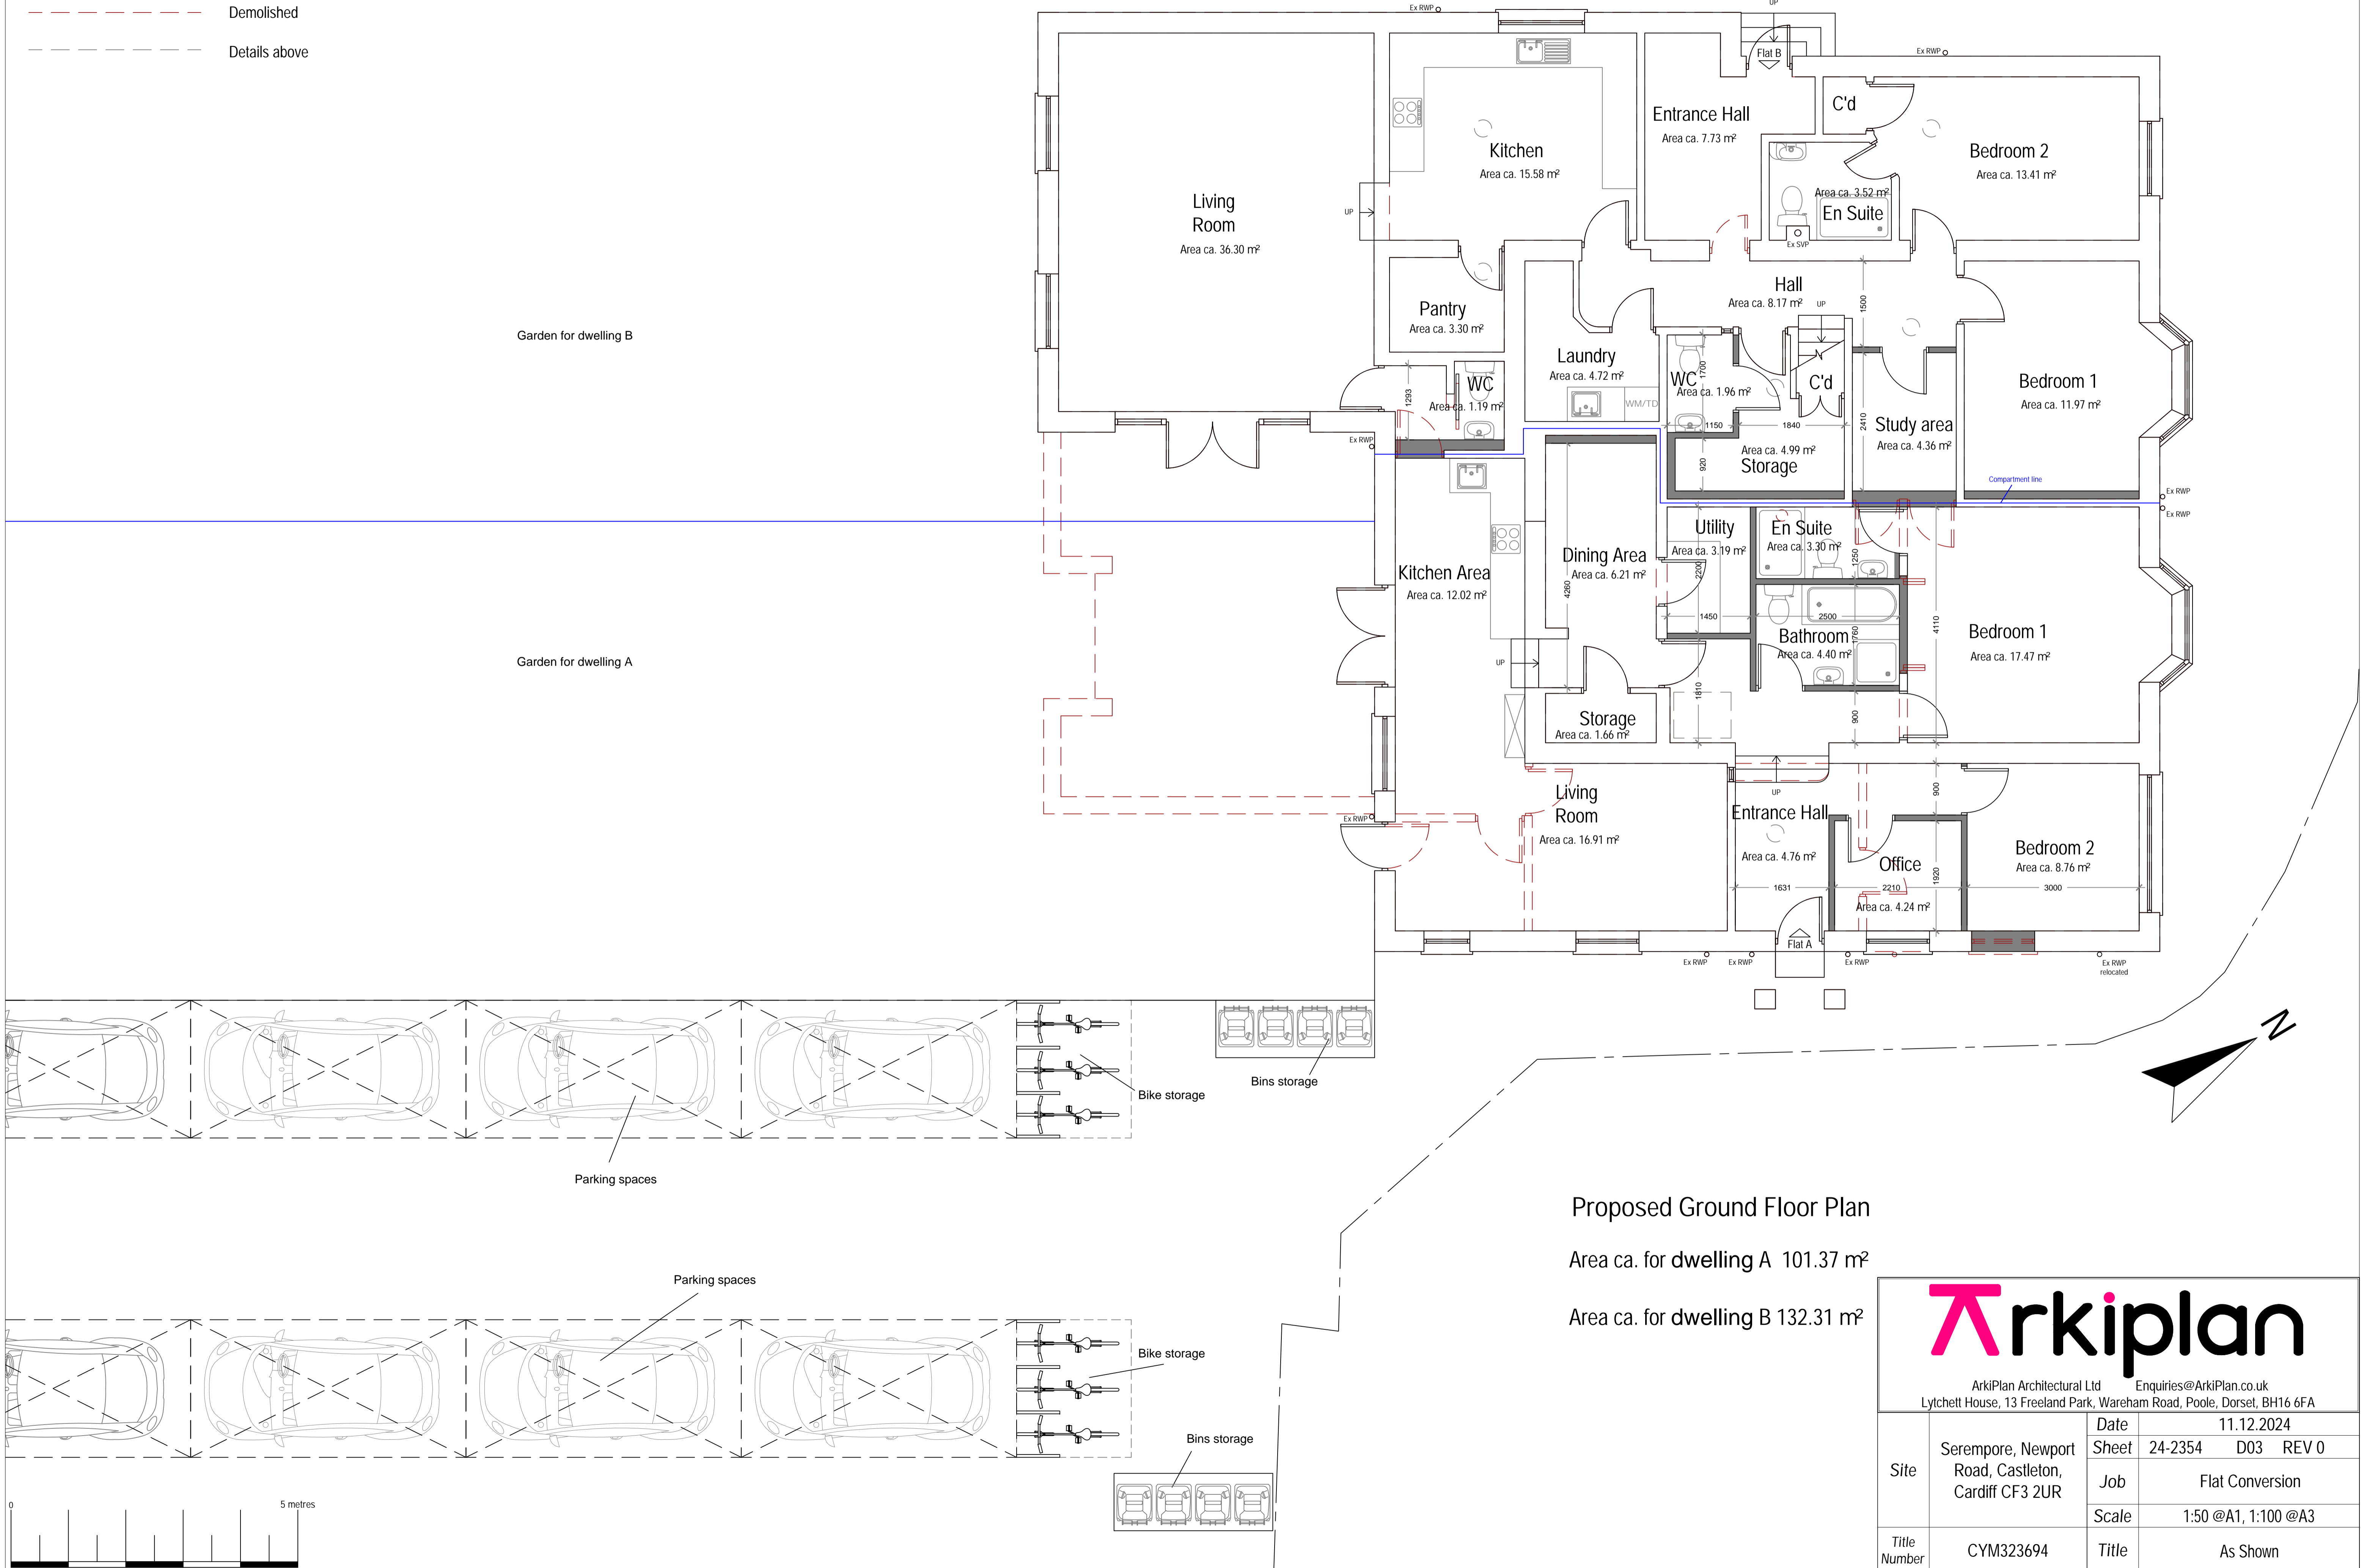

Proposed Ground Floor Plan

Area ca. for dwelling A 101.37 m²

Area ca. for dwelling B 132.31 m²



Arkiplan Architectural Ltd Enquiries@ArkiPlan.co.uk
Lytchett House, 13 Freeland Park, Wareham Road, Poole, Dorset, BH16 6FA

Site	Serempore, Newport Road, Castleton, Cardiff CF3 2UR	Date	11.12.2024		
		Sheet	24-2354	D03	REV 0
		Job	Flat Conversion		
Title Number	CYM323694	Scale	1:50 @A1, 1:100 @A3		
		Title	As Shown		