


Do not scale from this drawing.
 The status of this drawing shall only be confirmed by the architect.
 This drawing is copyright. It must not be reproduced, stored in a retrieval system or transmitted in any form or by any means, without prior permission of the architect.



SITE SECTION 4




SITE SECTION 5

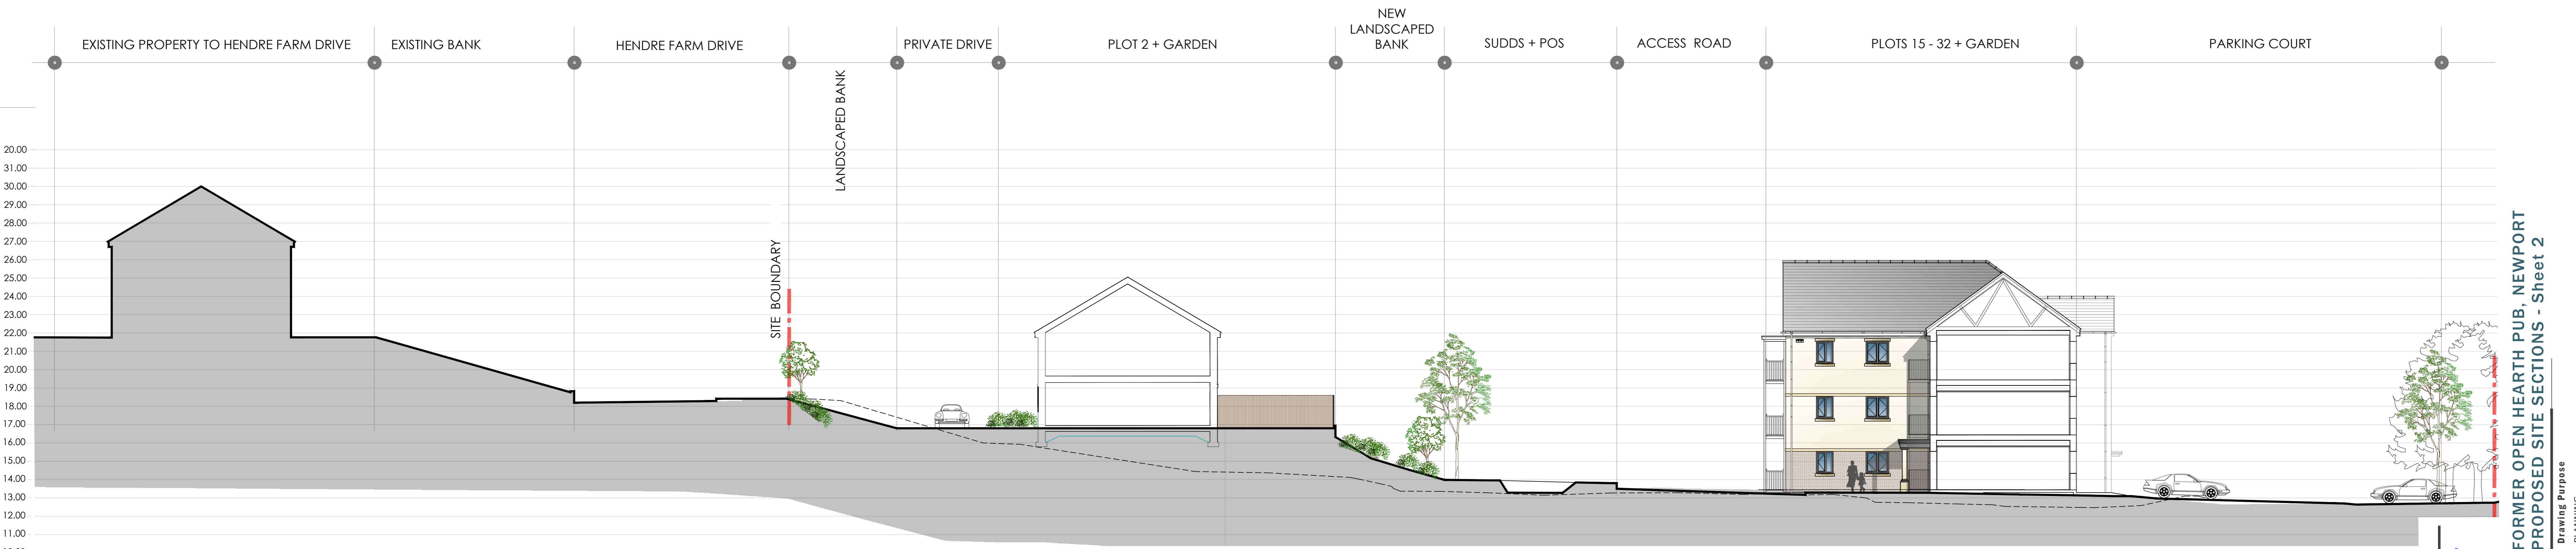

SITE SECTION 6

PROPOSED SITE SECTIONS - Sht 2
 Scale 1:125

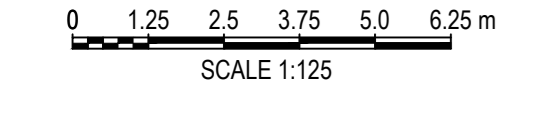

Revisions		Revision	Scale	Checked
REV 01	02/20/20	B	1:125 @ A0	Kml
REV 02	18/08/25	B	1:125 @ A0	Kml
REV 03	18/08/25	B	1:125 @ A0	Kml
REV 04	18/08/25	B	1:125 @ A0	Kml

FORMER OPEN HEARTH PUB, NEWPORT
PROPOSED SITE SECTIONS - Sheet 2
 Drawing Purpose: PLANNING
 Client: Melin Homes
 Job Title: Open Hearth, Ringland
 Drawing No: LT2401_01_06
 Drawing Title: Proposed Site Sections - Sht 2
 Date: Sept 24
 Scale: 1:125 @ A0
 Checked: Kml