



Building Footprint:  
172.5m<sup>2</sup>  
Non-permeable Landscaping:  
321.4m<sup>2</sup>  
Softlandscaping:  
0.0m<sup>2</sup>

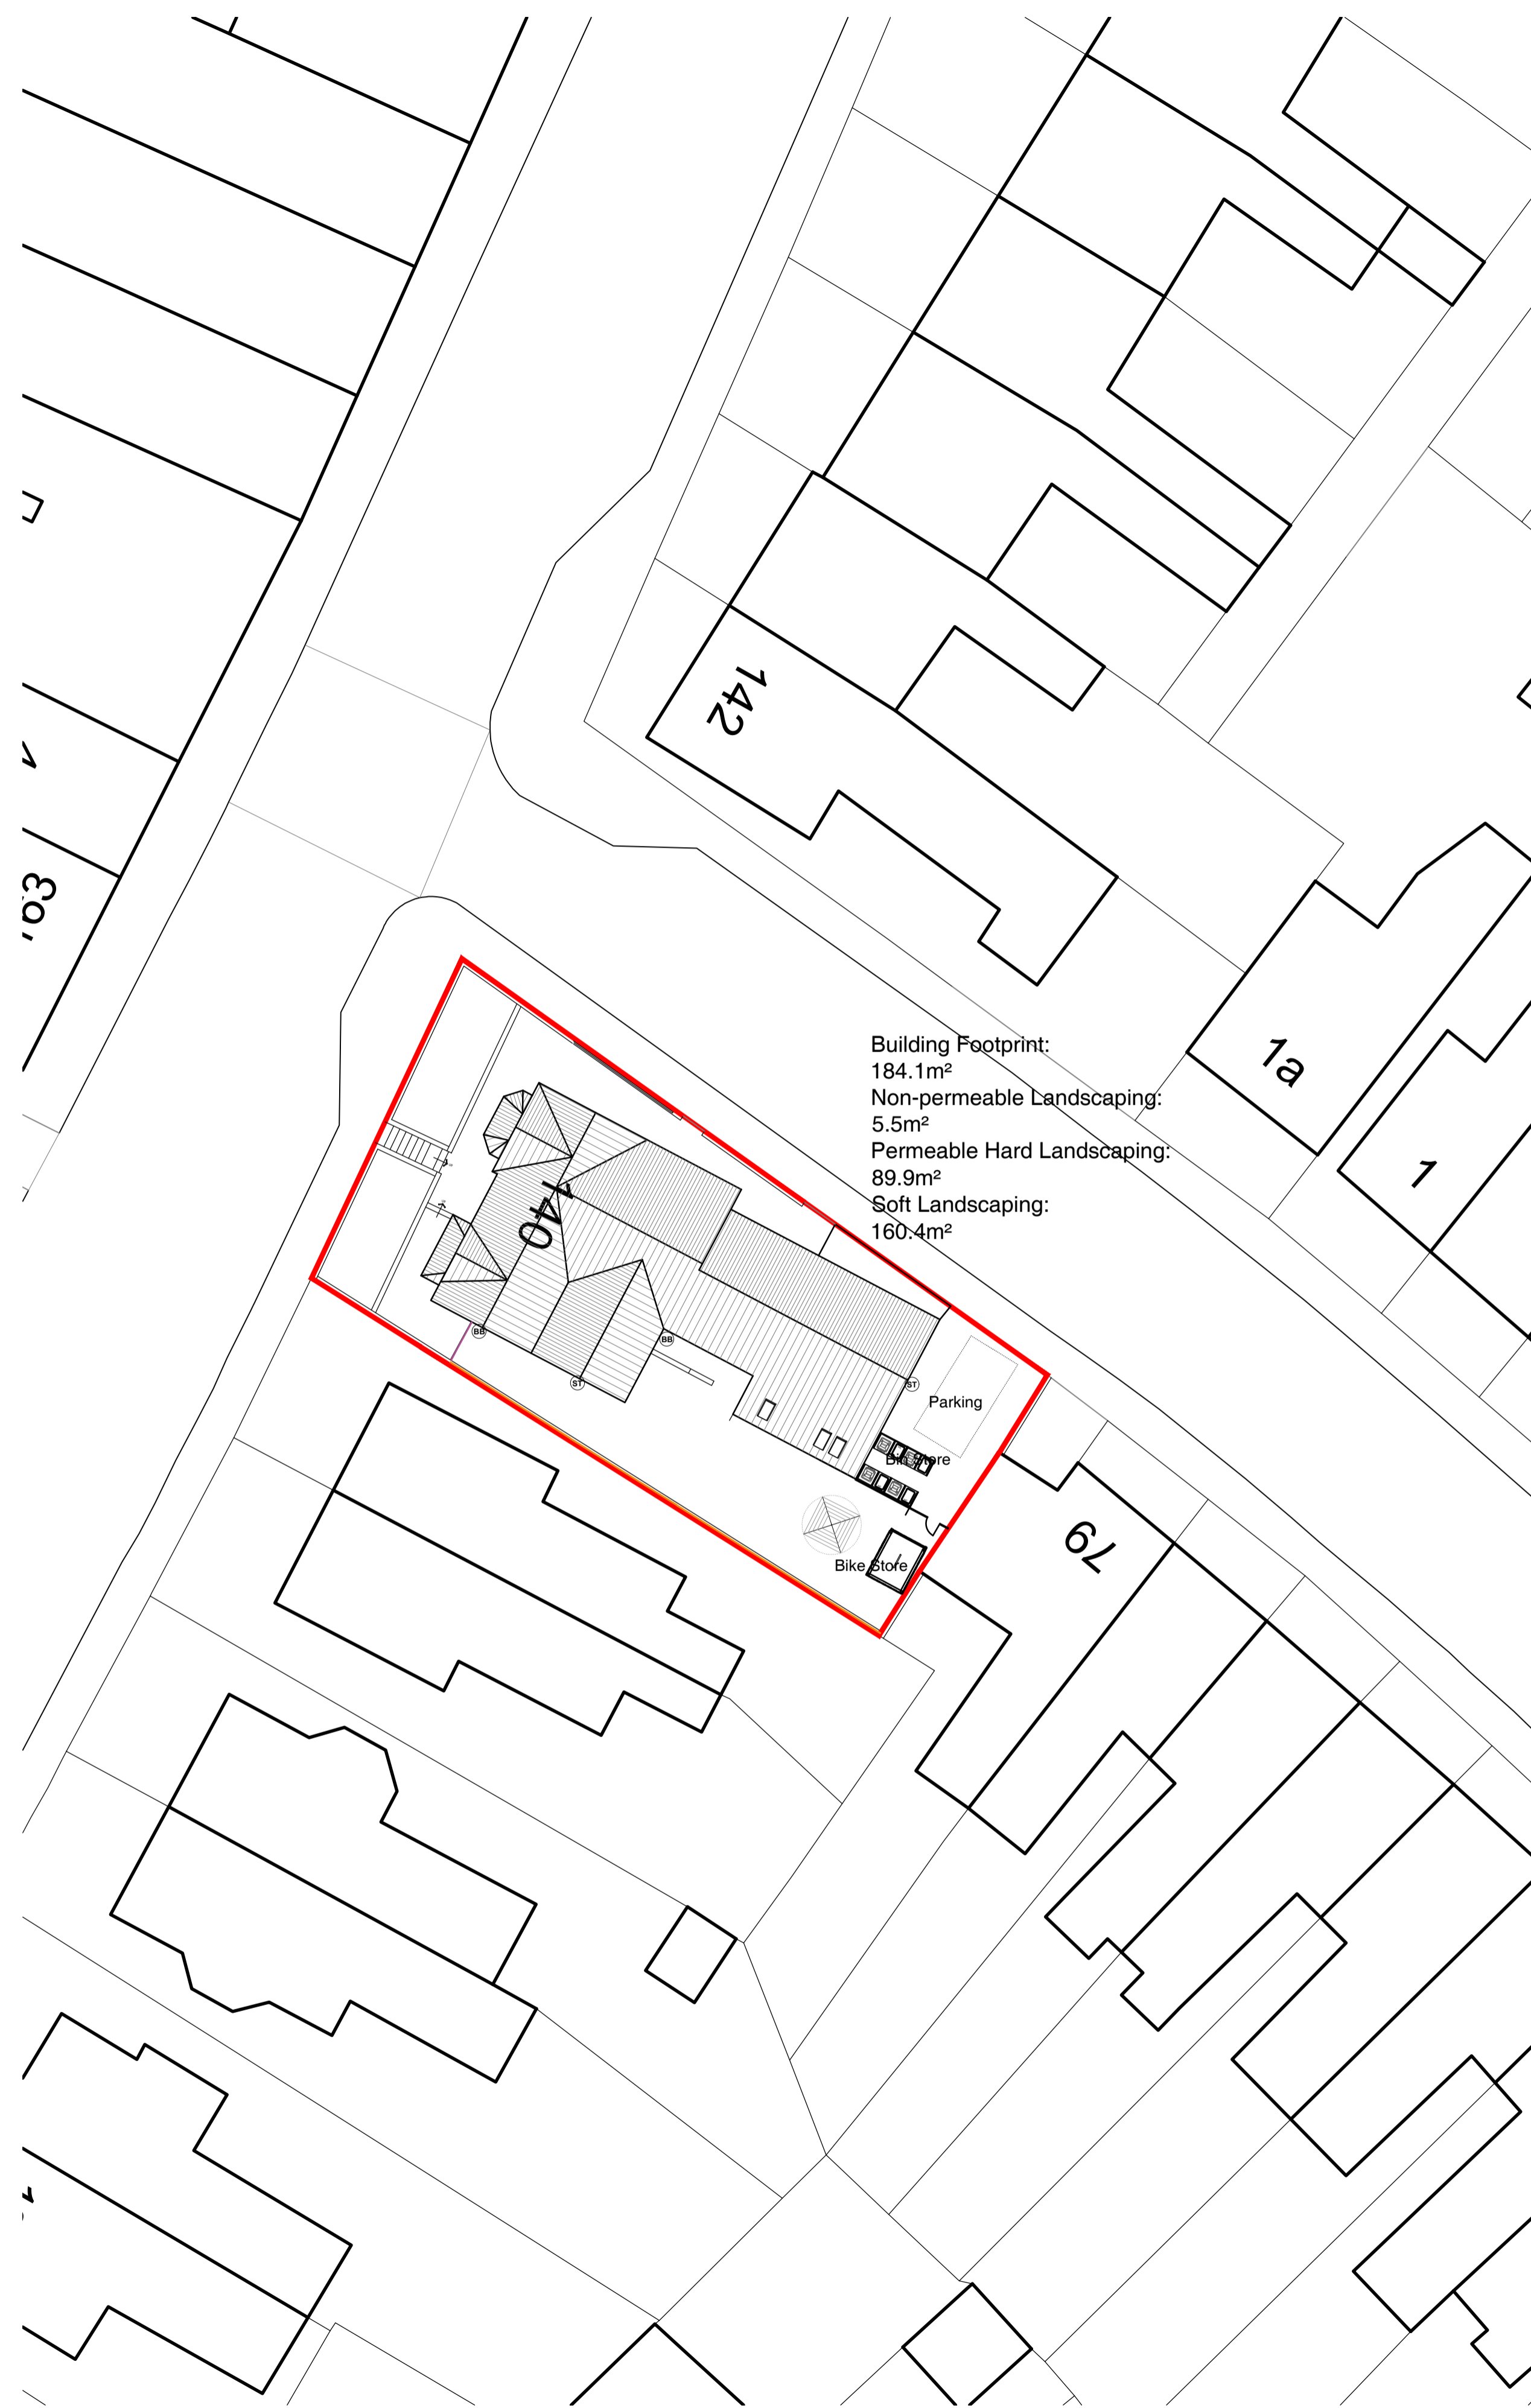

Building Footprint:  
184.1m<sup>2</sup>  
Non-permeable Landscaping:  
5.5m<sup>2</sup>  
Permeable Hard Landscaping:  
89.9m<sup>2</sup>  
Soft Landscaping:  
160.4m<sup>2</sup>

Existing Block Plan

Proposed Block Plan

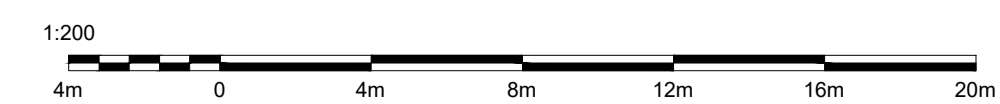

PROJECT: 140 Caerleon Rd Newport		
TITLE: Existing & Proposed Block Plans		
SCALE: 1:200@A1	DATE: July 24	DRAWN BY: ams
DRAWING NUMBER: 4304.PL.02	REVISION: F	