



General Notes :

- 1.) Do not scale from this drawing.
- 2.) All dimensions are in millimetres.
- 3.) All levels are in metres relative to datum.
- 4.) All dimensions stated are to be confirmed on site prior to commencement of any works and any discrepancies found are to be reported to Steve Morgan Associates Limited immediately.

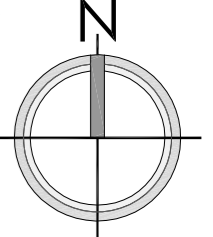

- SECTION 1111276 ROADWAY
- SECTION 1111279 FOOTPATH
- SECTION 39 ROADWAY
- SECTION 39 FOOTPATH

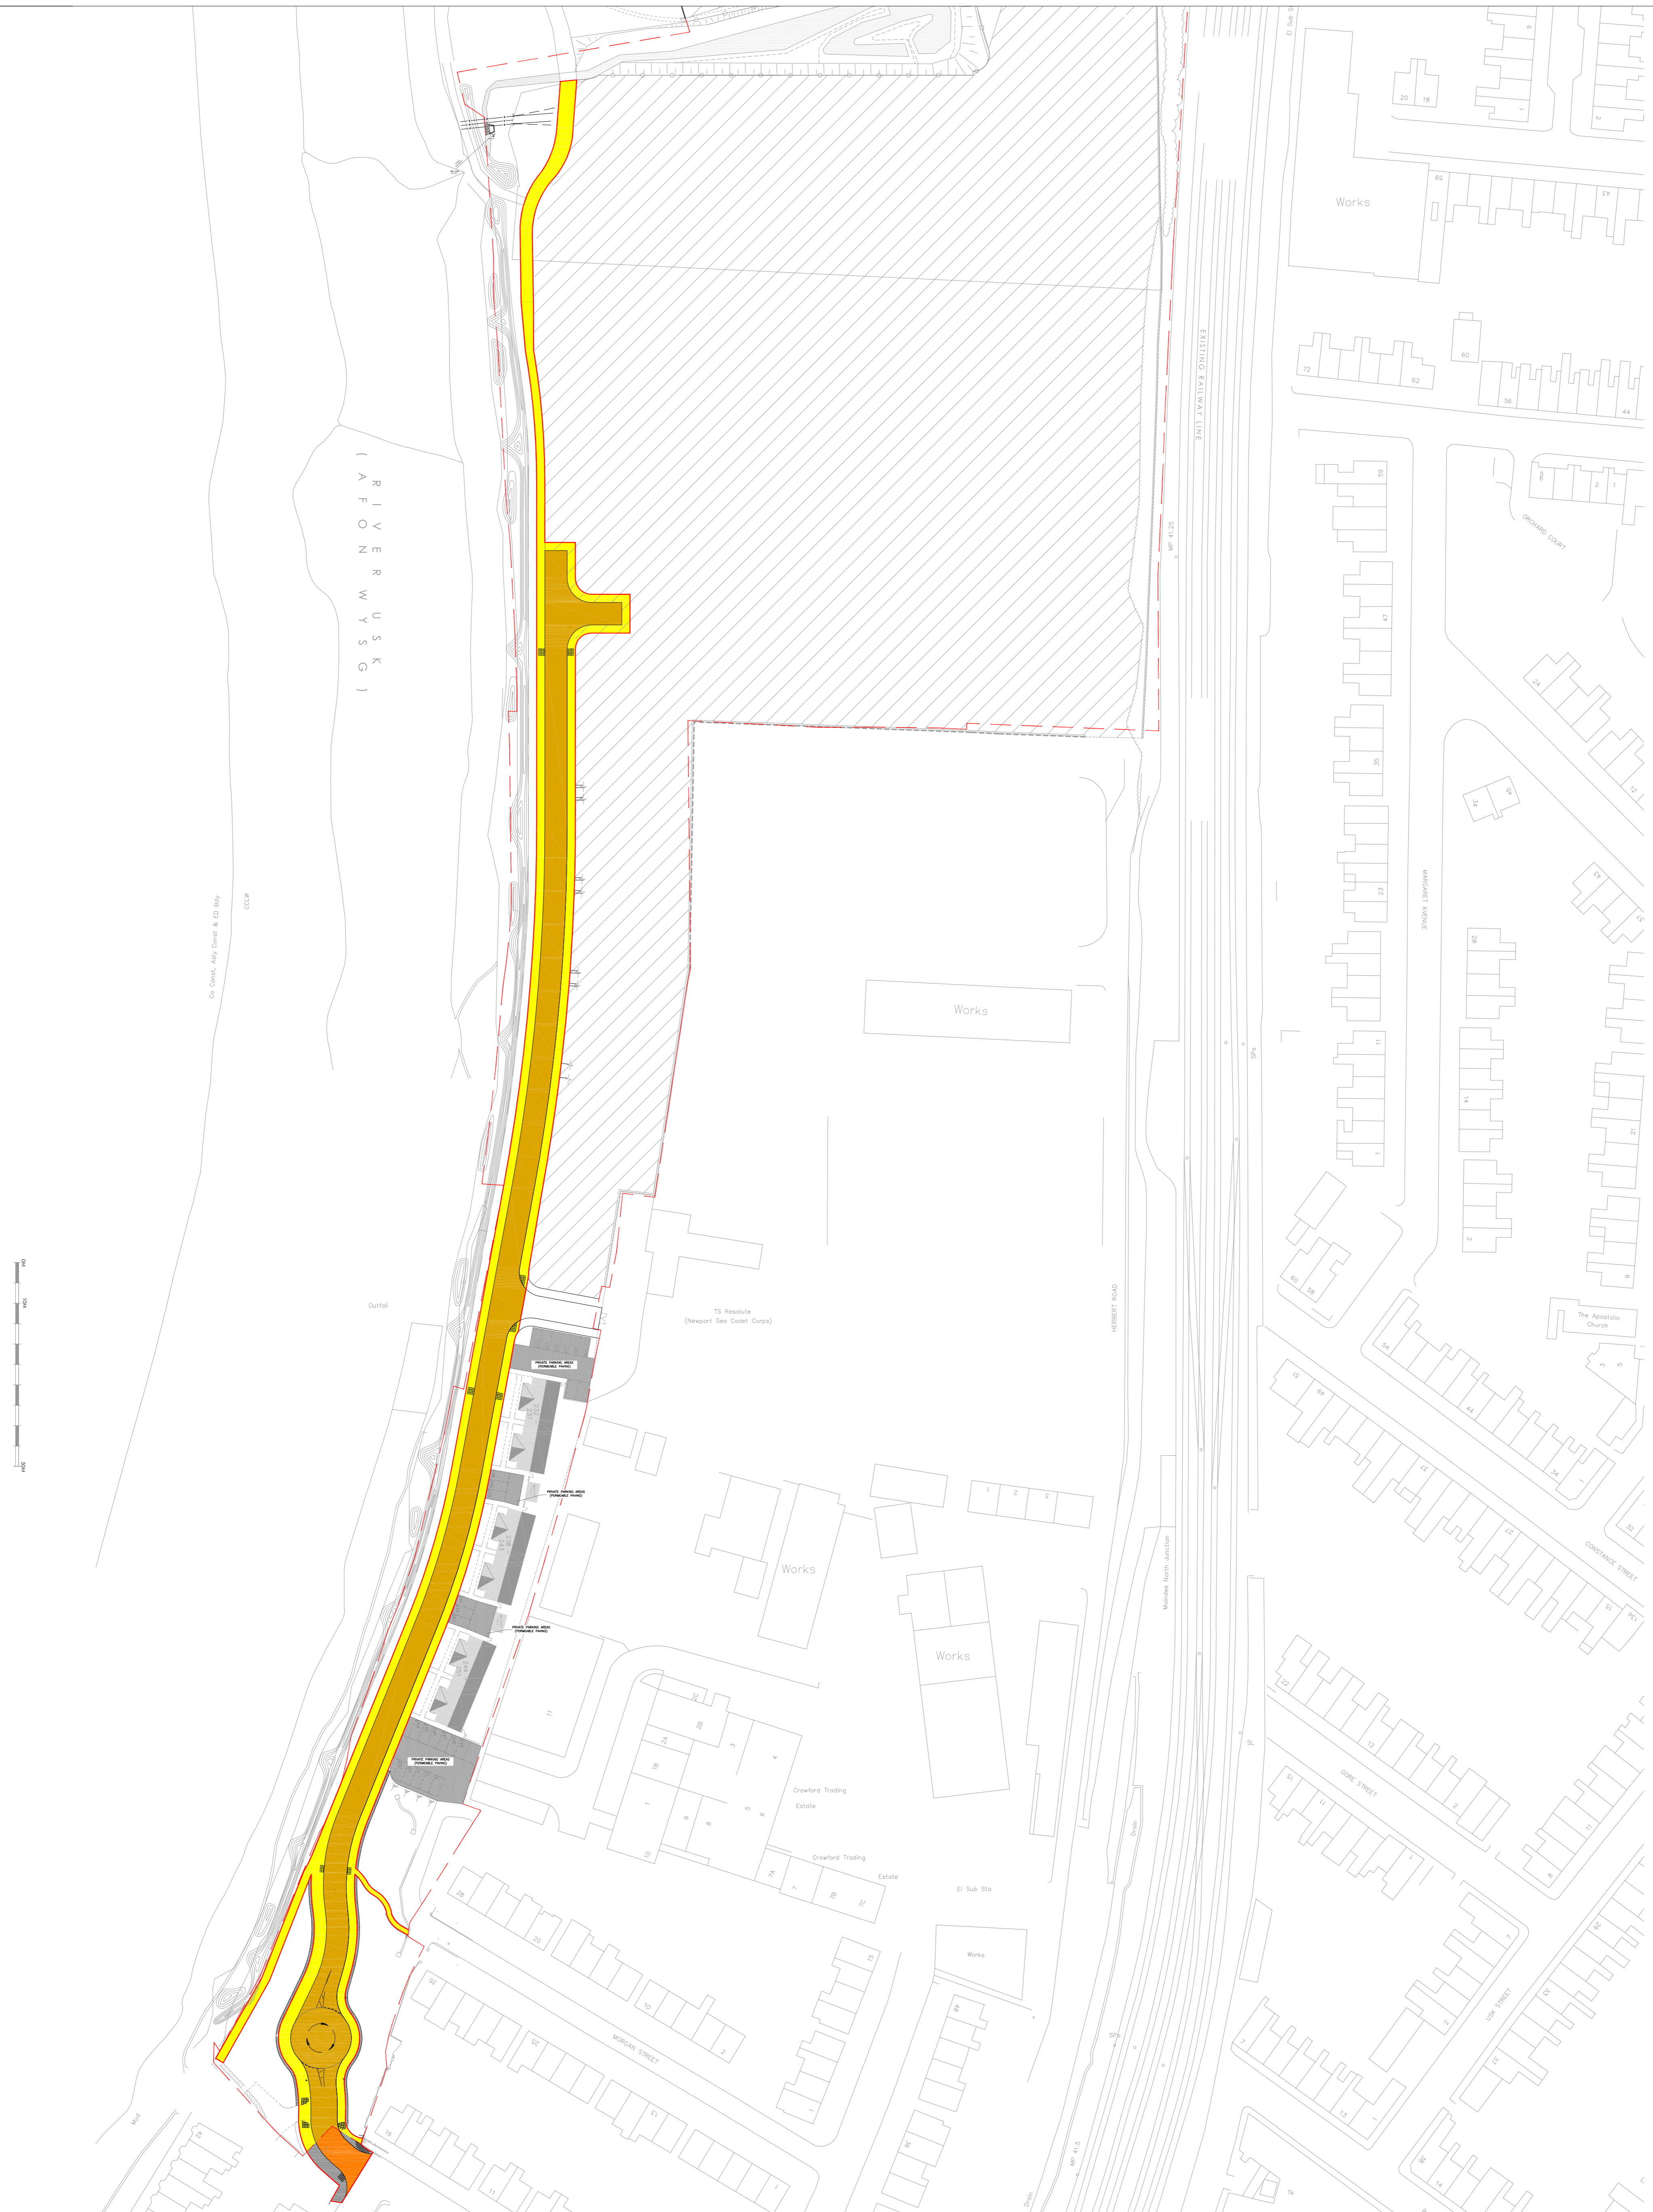

REV.	By	Description

Client
Keepmoat

Project Description
PROPOSED HOUSING DEVELOPMENT, HERBERT ROAD NEWPORT

Drawing Title
PROPOSED ROAD LAYOUT (SINGLE SHEET)

Drawn	TDJ	Date	27/02/17
Checked		Date	

Drawing Status
 Scales **1:750 @ A1**

STEVE MORGAN ASSOCIATES
 CONSULTING ENGINEERS
 9 Glyn Park Road Newport NP23 5PB
 t: 01493 253133
 email: engineers@smalimited.co.uk Web: smalimited.co.uk

Project Number **1155090**
 Drawing Number **799**