



General Notes :

- 1.) Do not scale from this drawing.
- 2.) All dimensions are in millimetres.
- 3.) All levels are in metres relative to datum.
- 4.) All dimensions stated are to be confirmed on site prior to commencement of any works and any discrepancies found are to be reported to Steve Morgan Associates Limited immediately.

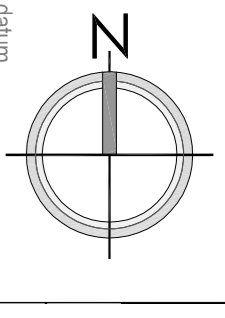

- SECTION 278 HIGHWAY
- SECTION 278 FOOTPATH
- SECTION 38 HIGHWAY
- SECTION 38 FOOTPATH
- PLOT SW CONNECTION
- HIGHWAY SW PIPE/APOPTED SW
- HIGHWAY GULLY
- EXISTING FROW
- EXISTING PROW
- SITE BOUNDARY
- SECTION 38 WORKS
- PROPOSED PAVEMENT (GEOM) WIDTH SEE DETAIL 115090 - 724
- CONCRETE HAUNCH/2-CLASS PIPE BEDDING WHERE CROWN OF PIPE <1.2M DEPTH IN AREAS SUBJECT TO VEHICULAR LOADS.

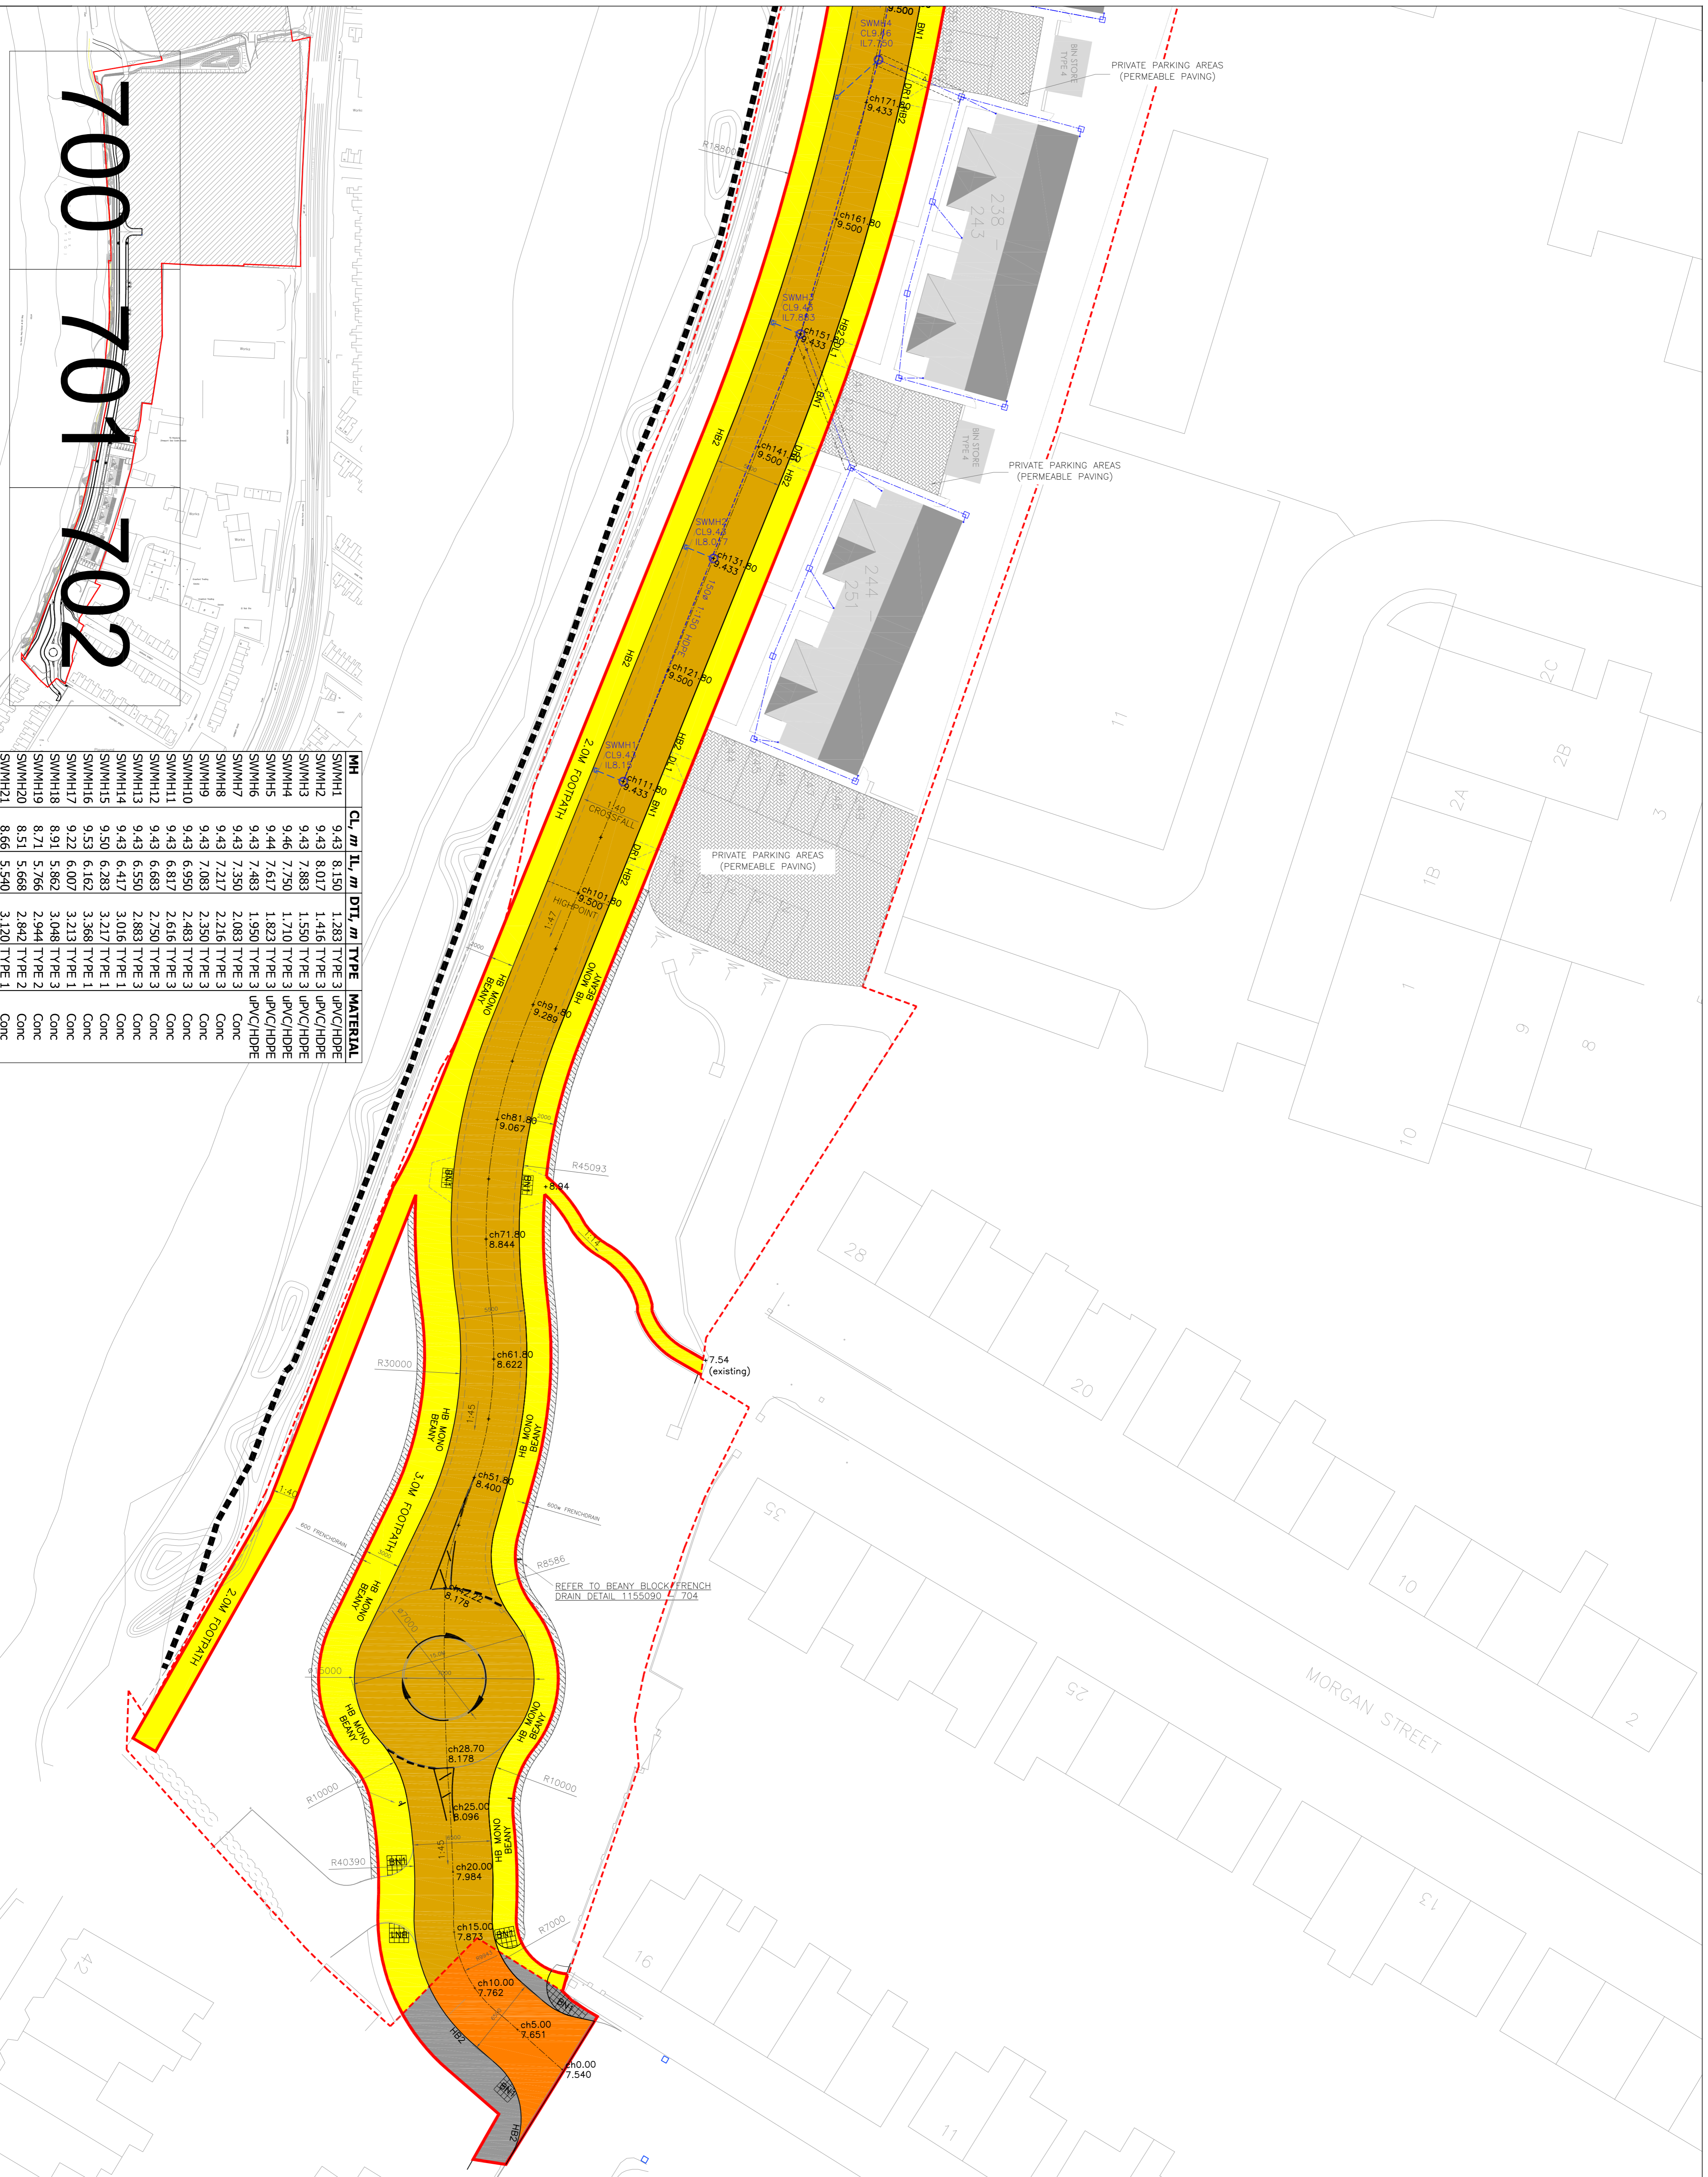

MH	CL, m	IL, m	DTL, m	TYPE	MATERIAL
SWMH1	9.43	8.150	1.283	TYPE 3	UPVC/HDP
SWMH2	9.43	8.017	1.416	TYPE 3	UPVC/HDP
SWMH3	9.43	7.883	1.550	TYPE 3	UPVC/HDP
SWMH4	9.46	7.750	1.710	TYPE 3	UPVC/HDP
SWMH5	9.44	7.617	1.823	TYPE 3	UPVC/HDP
SWMH6	9.43	7.483	1.950	TYPE 3	UPVC/HDP
SWMH7	9.43	7.350	2.083	TYPE 3	Conc
SWMH8	9.43	7.217	2.216	TYPE 3	Conc
SWMH9	9.43	7.083	2.350	TYPE 3	Conc
SWMH10	9.43	6.950	2.483	TYPE 3	Conc
SWMH11	9.43	6.817	2.616	TYPE 3	Conc
SWMH12	9.43	6.683	2.750	TYPE 3	Conc
SWMH13	9.43	6.550	2.883	TYPE 3	Conc
SWMH14	9.43	6.417	3.016	TYPE 1	Conc
SWMH15	9.50	6.283	3.217	TYPE 1	Conc
SWMH16	9.53	6.162	3.368	TYPE 1	Conc
SWMH17	9.22	6.007	3.213	TYPE 1	Conc
SWMH18	8.91	5.862	3.048	TYPE 3	Conc
SWMH19	8.71	5.766	2.944	TYPE 2	Conc
SWMH20	8.51	5.668	2.842	TYPE 2	Conc
SWMH21	8.66	5.540	3.120	TYPE 1	Conc



Client	TDJ 07/02/17	Amended to clients comments.
REV. By	Date	Description
Project Description PROPOSED HOUSING DEVELOPMENT, HERBERT ROAD NEWPORT		
Drawing Title PROPOSED PHASE 1 HIGHWAYS LAYOUT		
Drawn	TDJ	Date 30/01/17
Checked		Date
Drawing Status SECTION 38		
Scales 1:250 @ A1		
9 Glyn Park Road Newport NP23 5PB CONSULTING ENGINEERS e-mail: engineers@smalimited.co.uk Web: smalimited.co.uk		
Project Number	1155090	
Drawing Number	702	
Rev	A	