



General Notes :

- 1.) Do not scale from this drawing.
- 2.) All dimensions are in millimetres.
- 3.) All levels are in metres relative to datum.


4.) All dimensions stated are to be confirmed on site prior to commencement of any works and any discrepancies found are to be reported to Steve Morgan Associates Limited immediately.

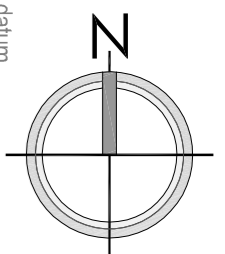

- SECTION 278 HIGHWAY
- SECTION 278 FOOTPATH
- SECTION 38 HIGHWAY
- SECTION 38 FOOTPATH
- PLOT SW CONNECTION
- HIGHWAY SW PIPE/AFOPTED SW
- HIGHWAY GULLY
- EXISTING FROW
- SITE BOUNDARY
- SECTION 38 WORKS
- PROPOSED 1500mm W/24" SEE DETAIL 1150090 - 724
- CONCRETE HAUNCH/2-CLASS PIPE BEDDING WHERE CROWN OF PIPE < 1.2M DEPTH IN AREAS SUBJECT TO VEHICULAR LOADS.

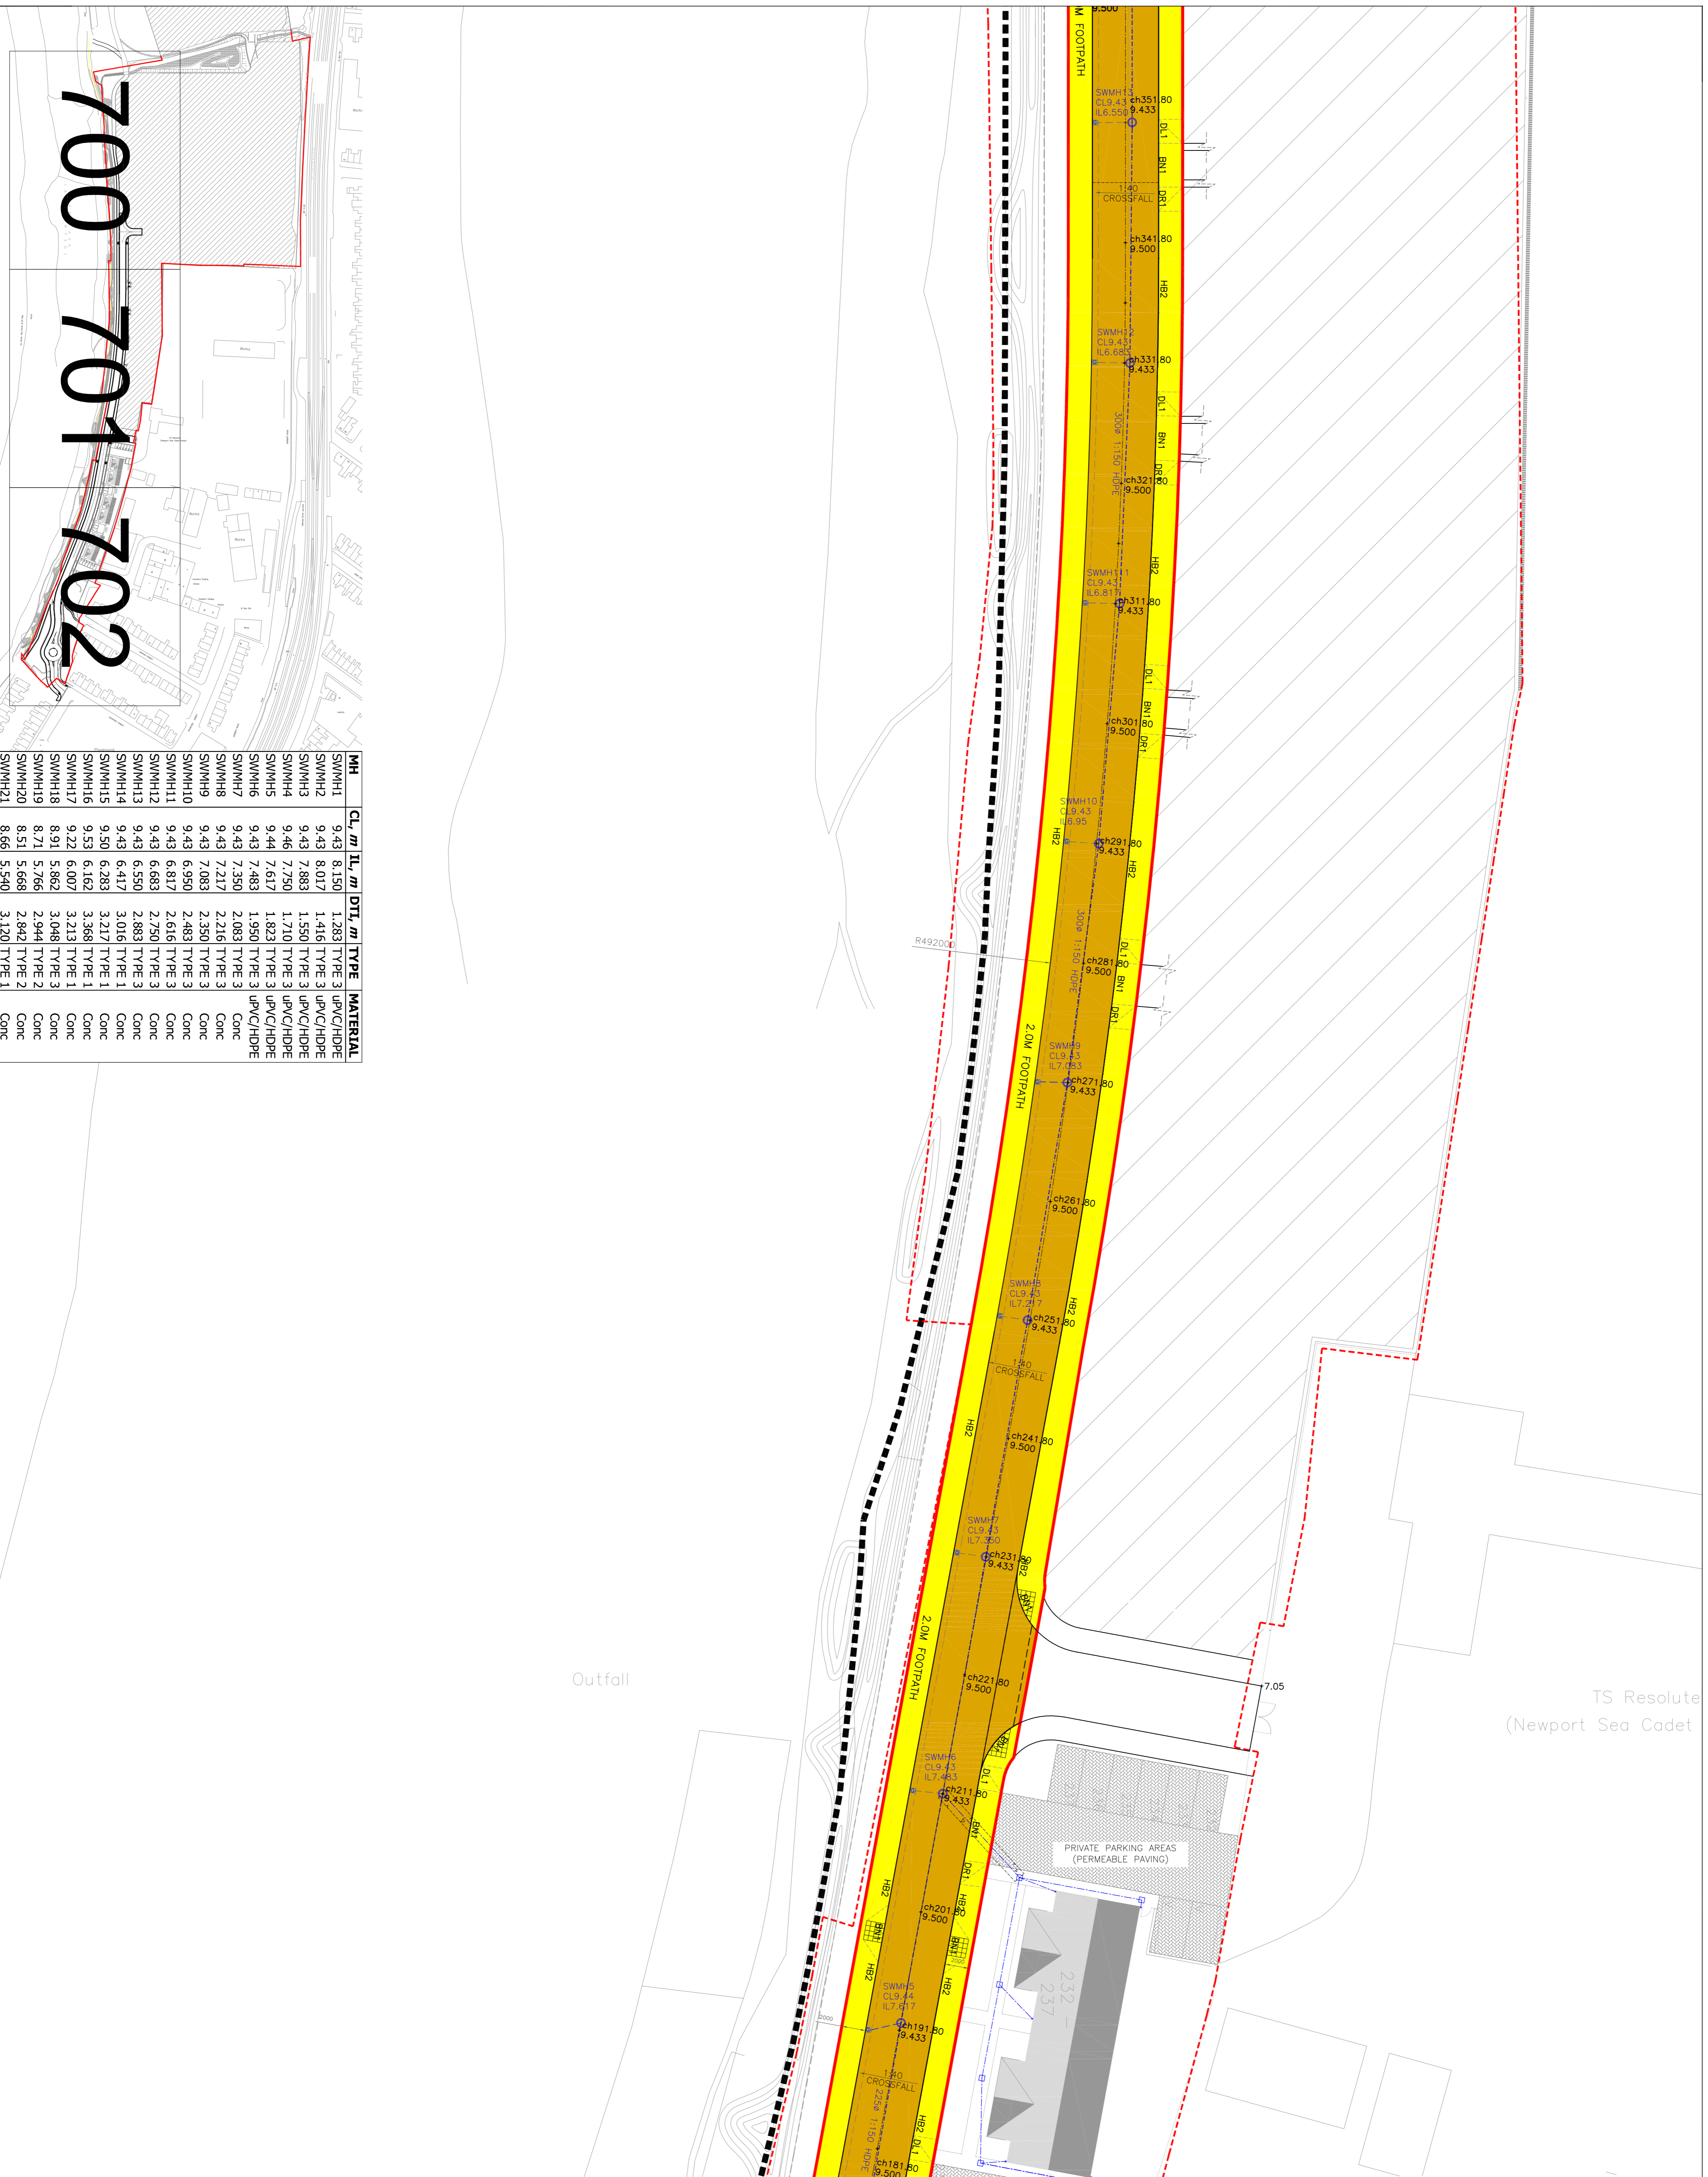

MH	CL, m	IL, m	DTL, m	TYPE	MATERIAL
SWMH1	9.43	8.150	1.283	TYPE 3	UPVC/HDPE
SWMH2	9.43	8.017	1.416	TYPE 3	UPVC/HDPE
SWMH3	9.43	7.883	1.550	TYPE 3	UPVC/HDPE
SWMH4	9.46	7.750	1.710	TYPE 3	UPVC/HDPE
SWMH5	9.44	7.617	1.823	TYPE 3	UPVC/HDPE
SWMH6	9.43	7.483	1.950	TYPE 3	UPVC/HDPE
SWMH7	9.43	7.350	2.083	TYPE 3	Conc
SWMH8	9.43	7.217	2.216	TYPE 3	Conc
SWMH9	9.43	7.083	2.350	TYPE 3	Conc
SWMH10	9.43	6.950	2.483	TYPE 3	Conc
SWMH11	9.43	6.817	2.616	TYPE 3	Conc
SWMH12	9.43	6.683	2.750	TYPE 3	Conc
SWMH13	9.43	6.550	2.883	TYPE 3	Conc
SWMH14	9.43	6.417	3.016	TYPE 1	Conc
SWMH15	9.50	6.283	3.217	TYPE 1	Conc
SWMH16	9.53	6.162	3.368	TYPE 1	Conc
SWMH17	9.22	6.007	3.213	TYPE 1	Conc
SWMH18	8.91	5.862	3.048	TYPE 3	Conc
SWMH19	8.71	5.766	2.944	TYPE 2	Conc
SWMH20	8.51	5.668	2.842	TYPE 2	Conc
SWMH21	8.66	5.540	3.120	TYPE 1	Conc

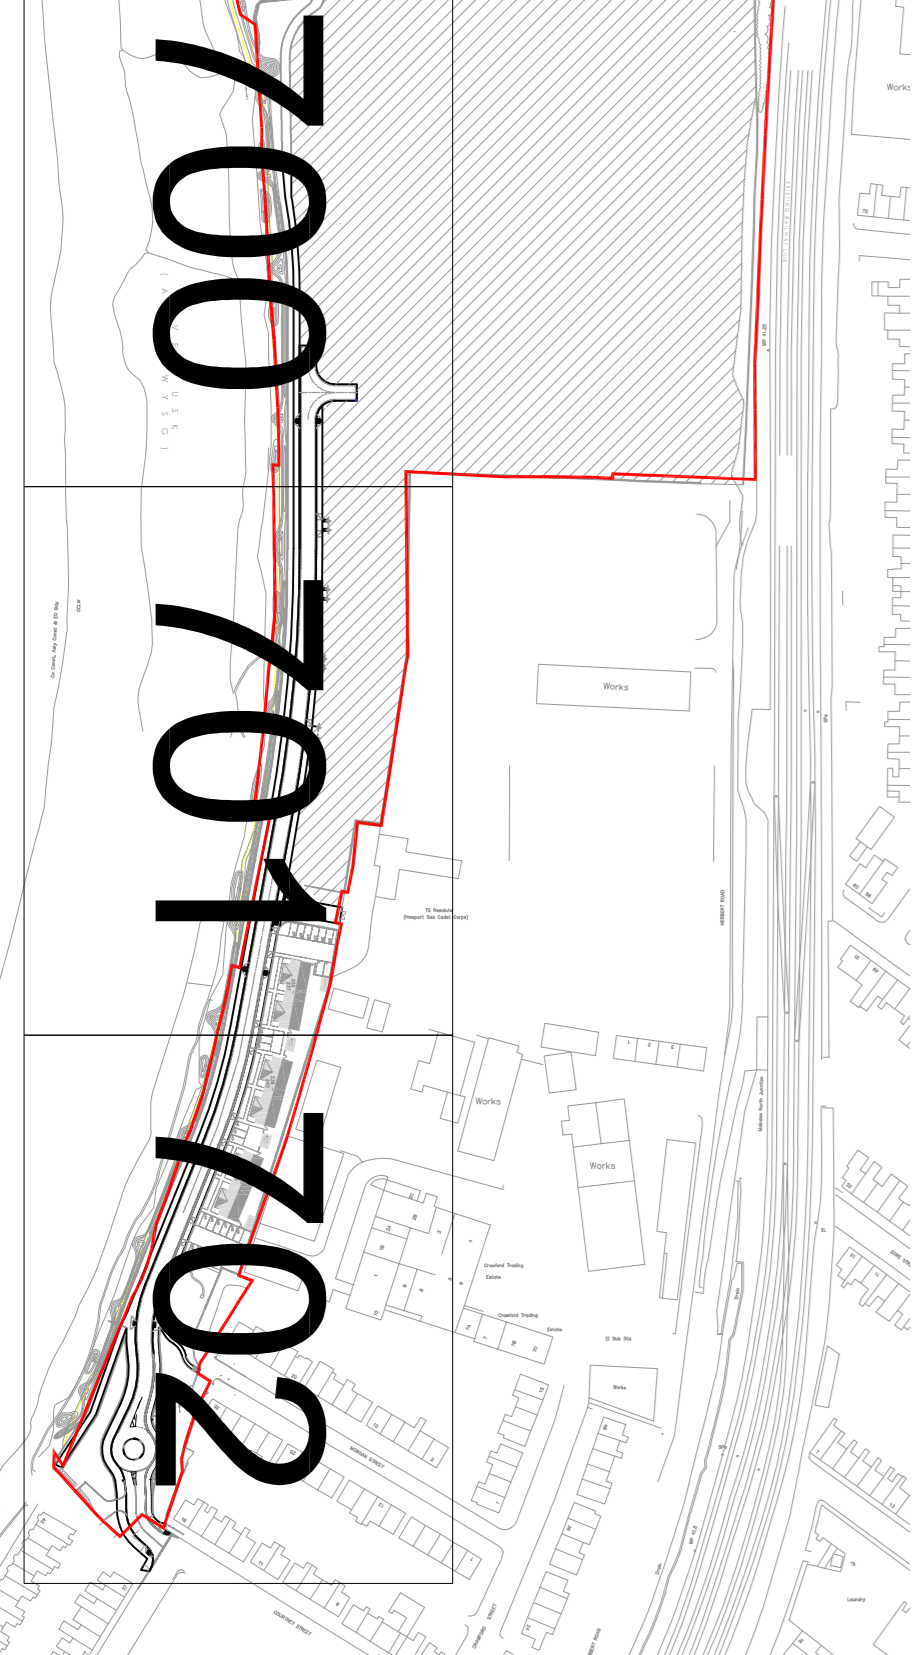

Client	TDJ	07/02/17	Amended to clients comments.
REV	By	Date	Description
Project Description PROPOSED HOUSING DEVELOPMENT, HERBERT ROAD NEWPORT			
Drawing Title PROPOSED PHASE 1 HIGHWAYS LAYOUT			
Drawn	TDJ	Date	30/01/17
Checked		Date	
Drawing Status SECTION 38			
Scales 1:250 @ A1			
9 Glyfa Park Road Newport NP23 5AR CONSULTING ENGINEERS email: engineers@smalimited.co.uk Web: smalimited.co.uk			
Project Number 1155090			
Drawing Number 701			
Rev A			