


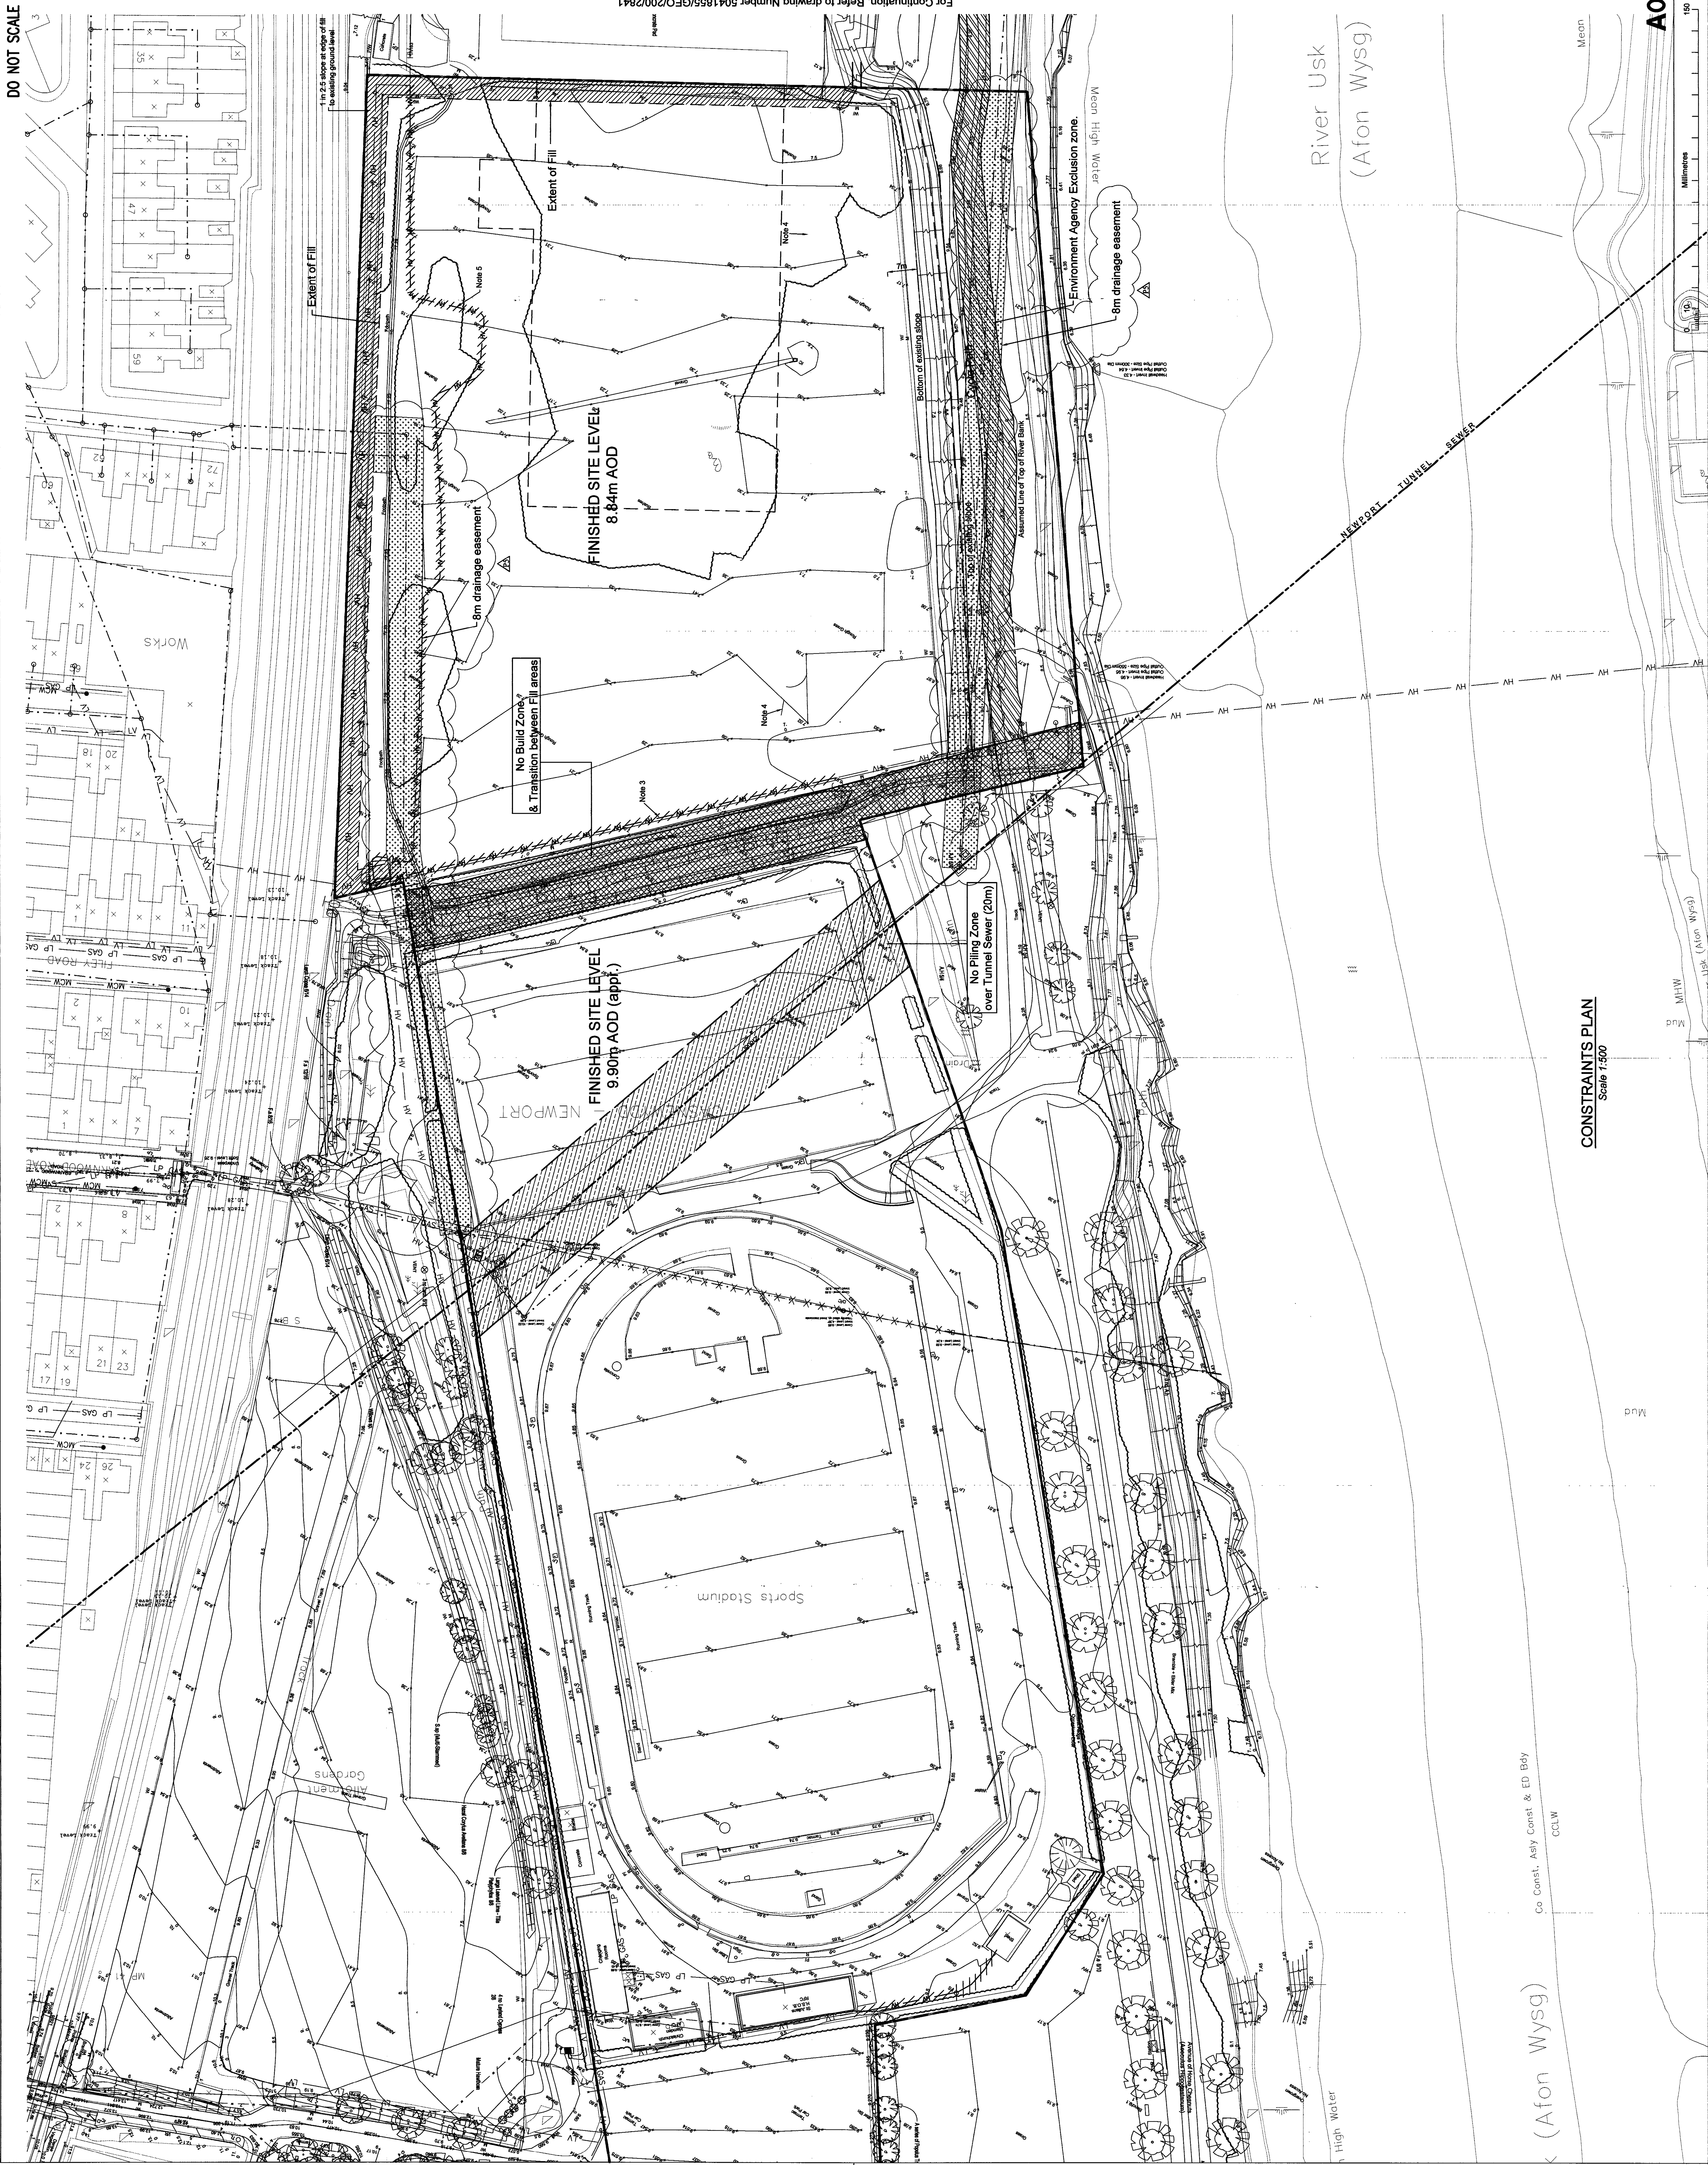

ATKINS

GENERAL NOTES:

- 1. No build zone in area of curbed drain & transition zone between the two fill areas
 - 2. Edge of fill area to South to have 1 in 2.5 slope
 - 3. Overhead HV may be diverted, subject to Final Layout
 - 4. Status of easement to be agreed.
- The extent of the Environment Agency Easement area will change once the final planning application is completed. Easement will still be confirmed once the planning application is completed.
5. (pre-filling) extends to 7m landward foot of flood embankment

Key / Legend

- [illegible]

SITE BOUNDARY

- _____ Cycle / Footpath / Temporary Access Road

[illegible]

WS Atkins Consultants Limited
Design, Environment & Engineering
80 Aztec West, Almondsbury, Bristol, BS32 4TU.
Tel: 01454 201400 / Fax: 01454 201499

Project
**Glebelands Development
St Julians
Newport**

DURHAM ROAD SCHOOL

Constraints Drawing
Sheet 1 of 2

Original Scale As noted	Drawn SAH	Checked AKG	Authorised IML	Rev P6
	Date 25.01.06	Date 21.02.06	Date 21.02.06	
Drawing Number 5041855 / GEO / 200 / 2840				