


GENERAL NOTES:

- No build zone in area of culminated drains & transition zone between the two areas
- Edge of fill embank to have 1:2.5 slope
- Connectivity may be amended subject to Final Layout
- Extent of easement to be agreed
- Final layout to be agreed

Key / Legend


- Existing manholes / FC
 - Existing Newport Tunnel Sewer (21000)
 - Existing redundant Run (under new scheme)
 - Western Power 11kV cable, overhead
 - Western Power LV cable, overhead
 - Western Power LV cable, underground
 - BT cable
 - Tranisco MP mains
 - Tranisco LP mains
 - MOW
 - EV
 - EV
 - EV
 - MOW
 - LP gas supply
- SITE BOUNDARY**
Cycle / Footpath / Temporary Access Road

For Continuation, Refer to drawing Number 5041855/GE0/200/2841

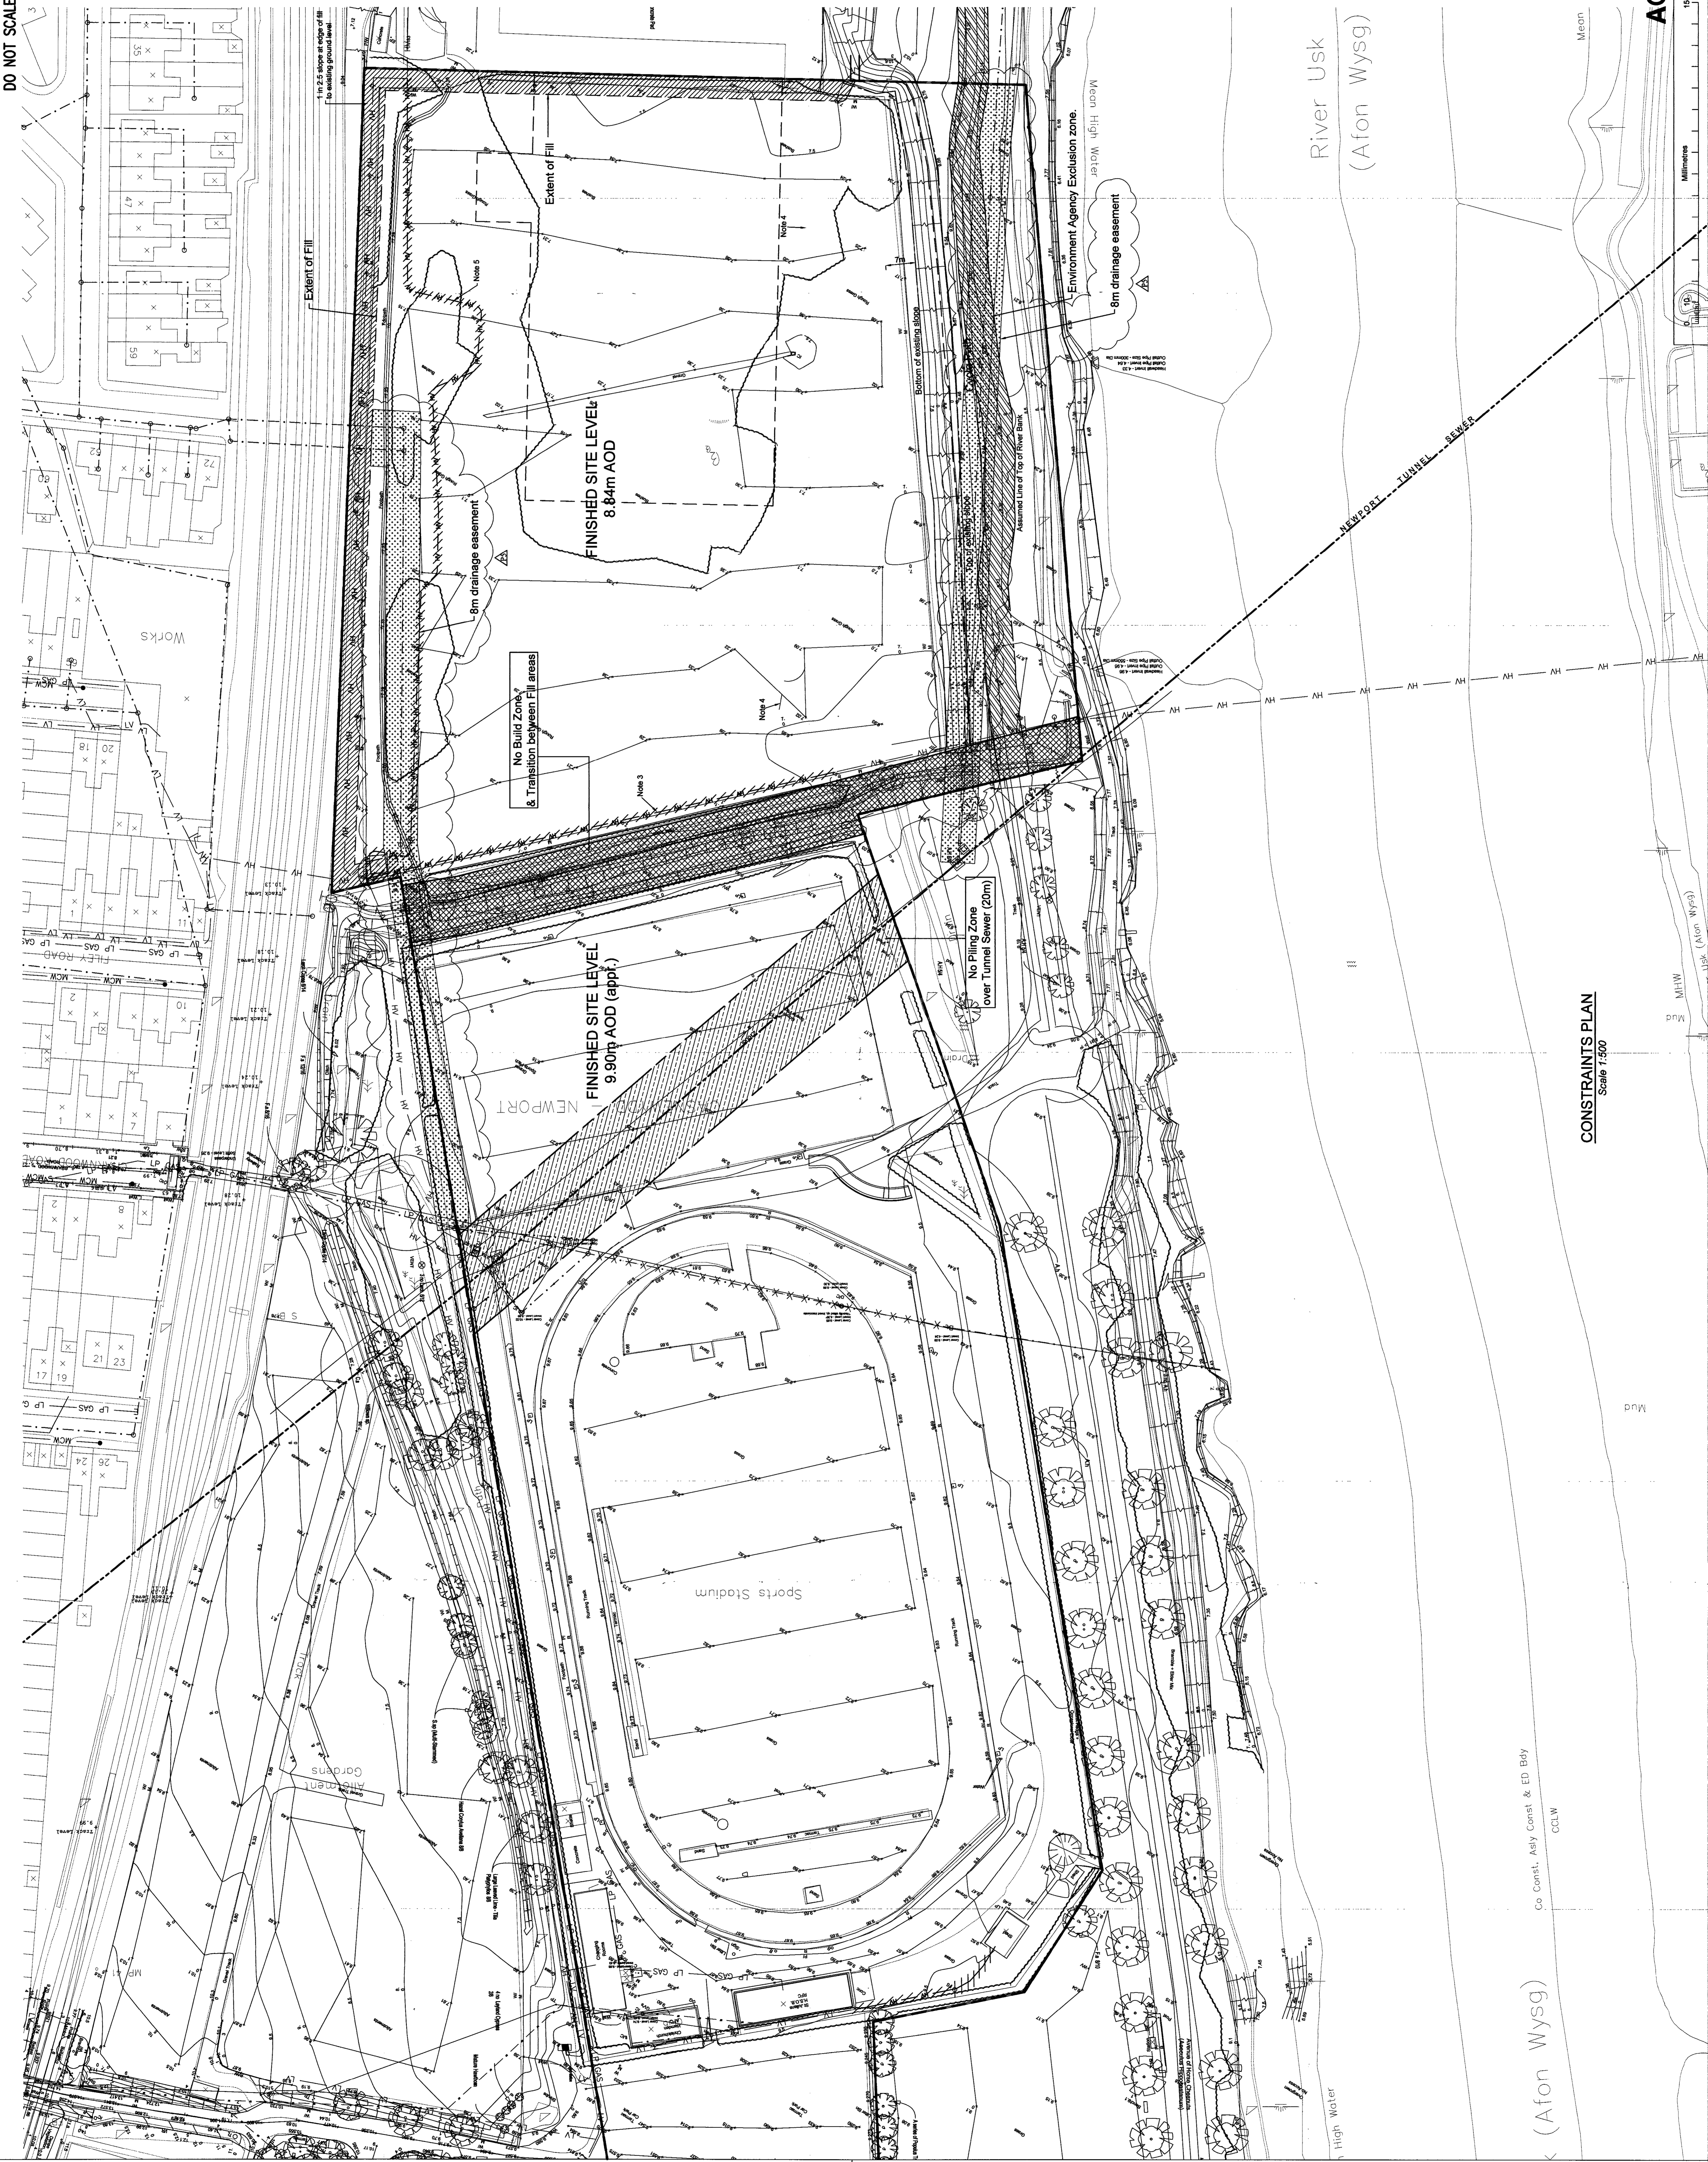

DO NOT SCALE

No.	Date	Description	By	Check	Appr.
1	10.04.05	Issue for tender
2	10.04.05	Issue for tender
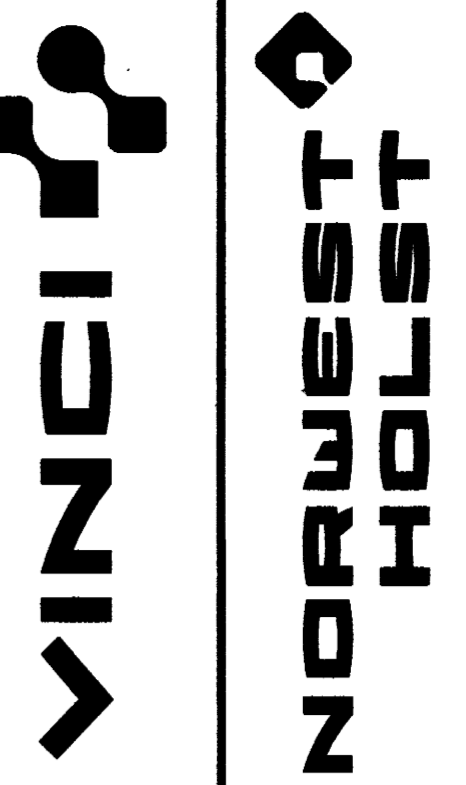

WS Atkins Consultants Limited
Design, Environment & Engineering

Project: **Glebelands Development**
St Julians Newport


Title: **DURHAM ROAD SCHOOL**
Constraints Drawing
Sheet 1 of 2

Drawn	Checked	Authorised
SAH	AKG	IML
20.03.05	10.04.05	21.02.05

CONSTRAINTS PLAN
Scale 1:500

Co. Const., Asst Const. & ED. Bdy
CCLW

(Afon Wysg)

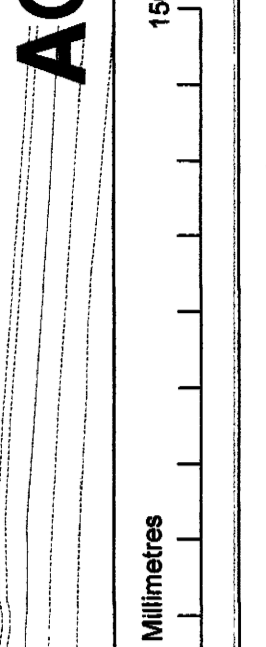

Millimetres

150

0

150

