



STREET ELEVATION 5 - Opposite Reen

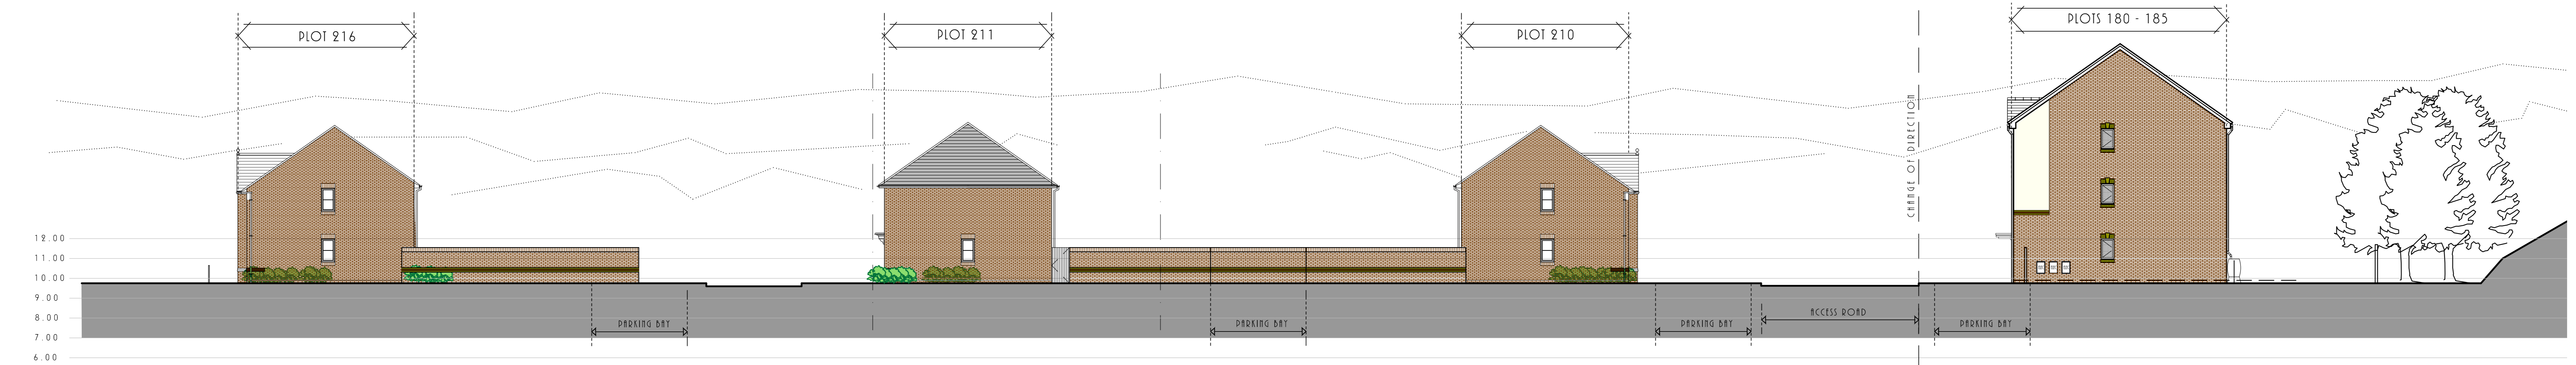

STREET ELEVATION 5 - Opposite Reen



STREET ELEVATION 6 - Opposite Reen

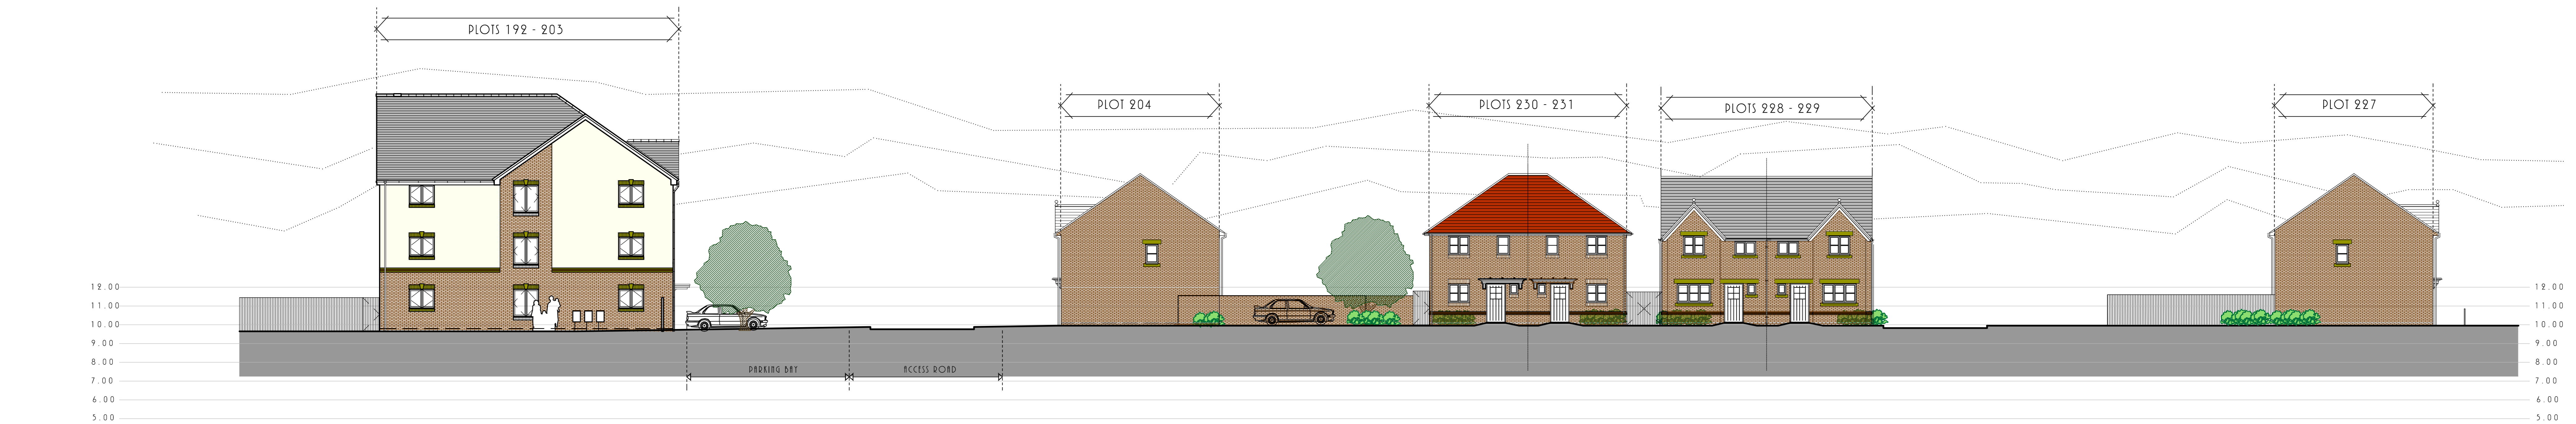

STREET ELEVATION 7 - Opposite School

Rev. B Sept 14
Plot numbers and elevations changed to suit revised site layout.

Rev. A March 14
Proposed FFL raised to 9.830 to coincide with 100-year flood model. Street elevations generally updated to suit revised site layout.

Client
Contract
Development at Herbert Road
NEWPORT

Description
PROPOSED STREET ELEVATIONS
Sheet 5 of 6

Scale 1:125 @ A0	Date Dec '13
Dwg No. sw49 (04) 14	Revision B

Greenhill
BUILDING AN AFFORDABLE FUTURE

The Greenhouse,
Esperanto Way,
Newport, N.P. 19 0 R D
Telephone (01633) 290159
Fax (01633) 508835