




SITE KEY PLAN - NTS

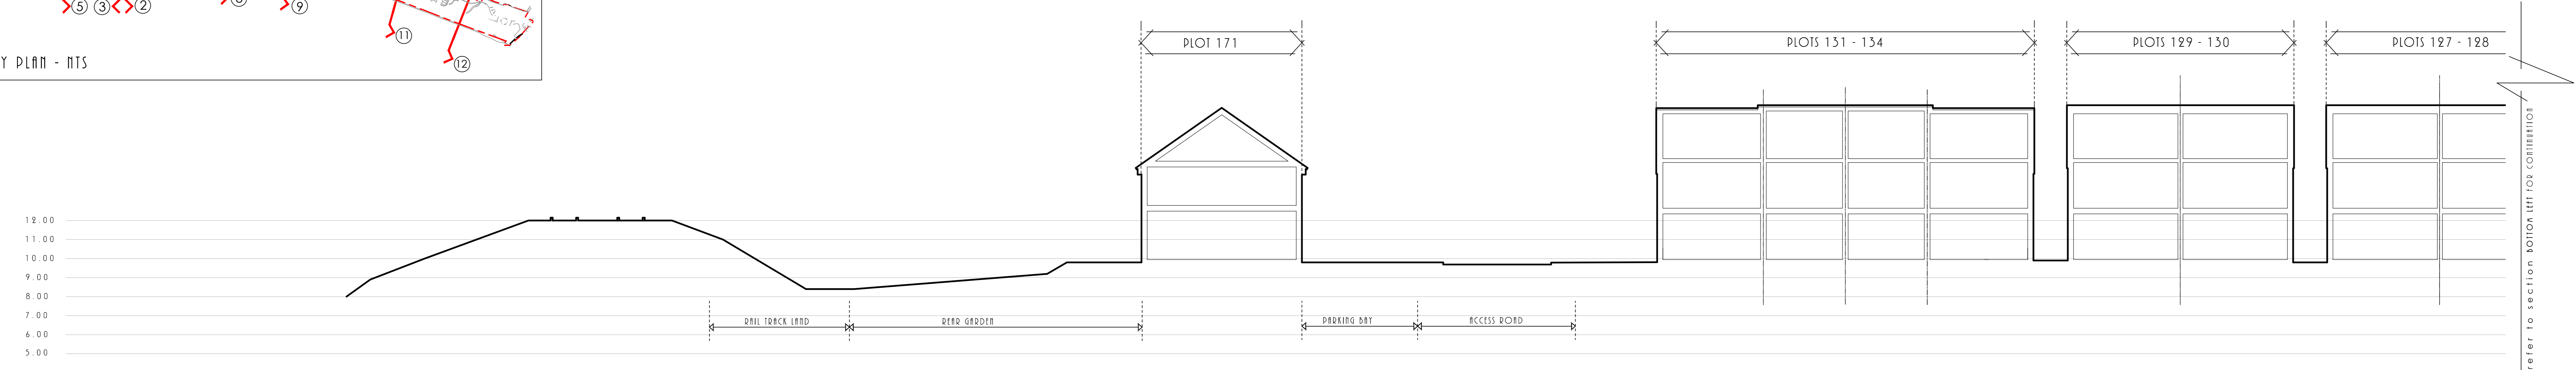


SITE SECTION 5 - (1 of 2)

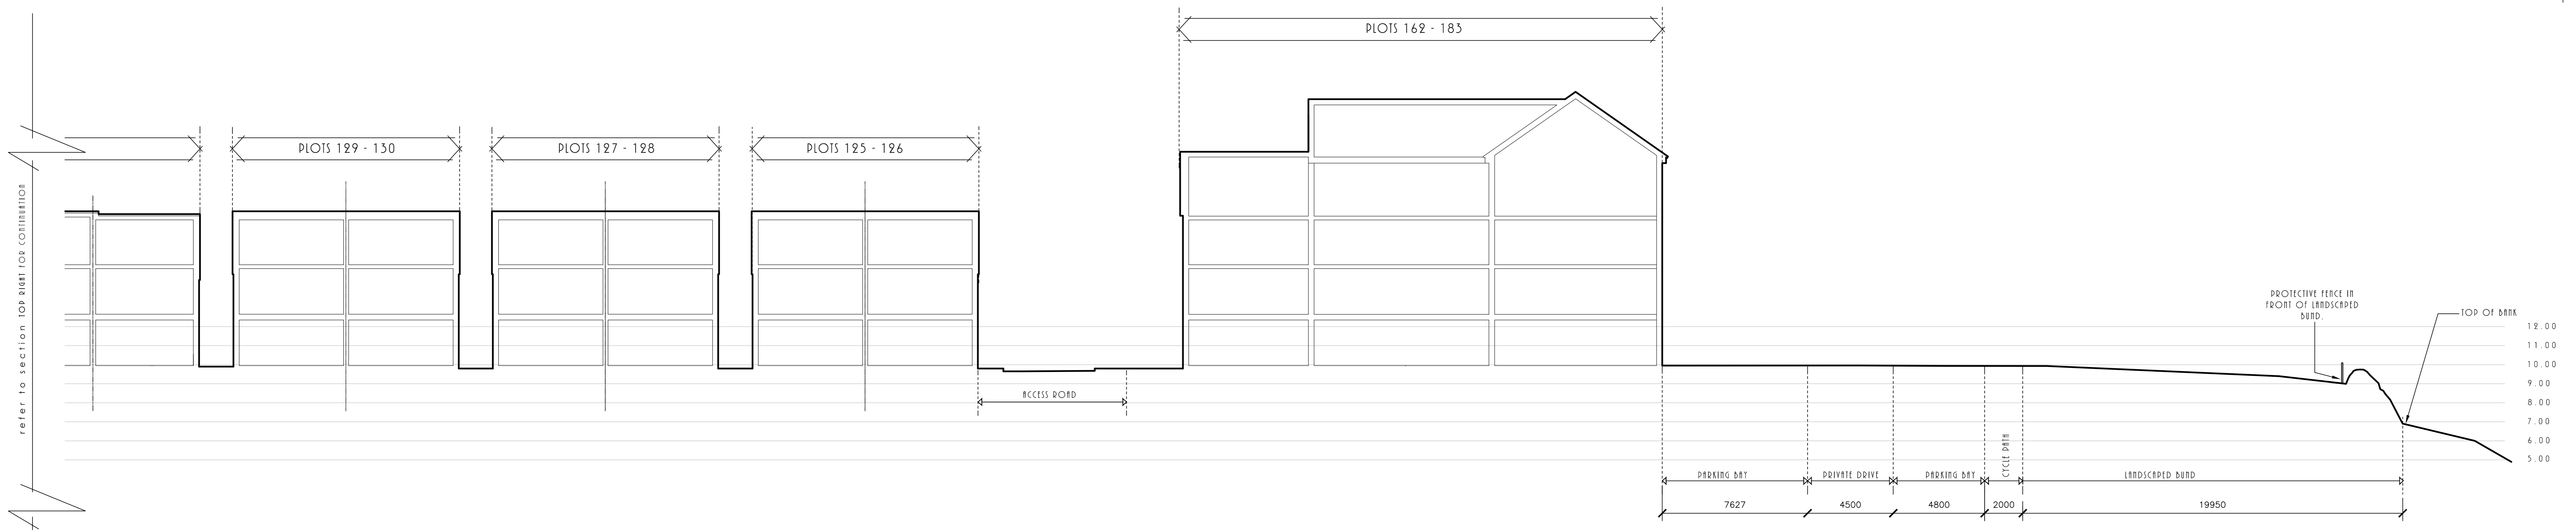

SITE SECTION 5 - (2 of 2)

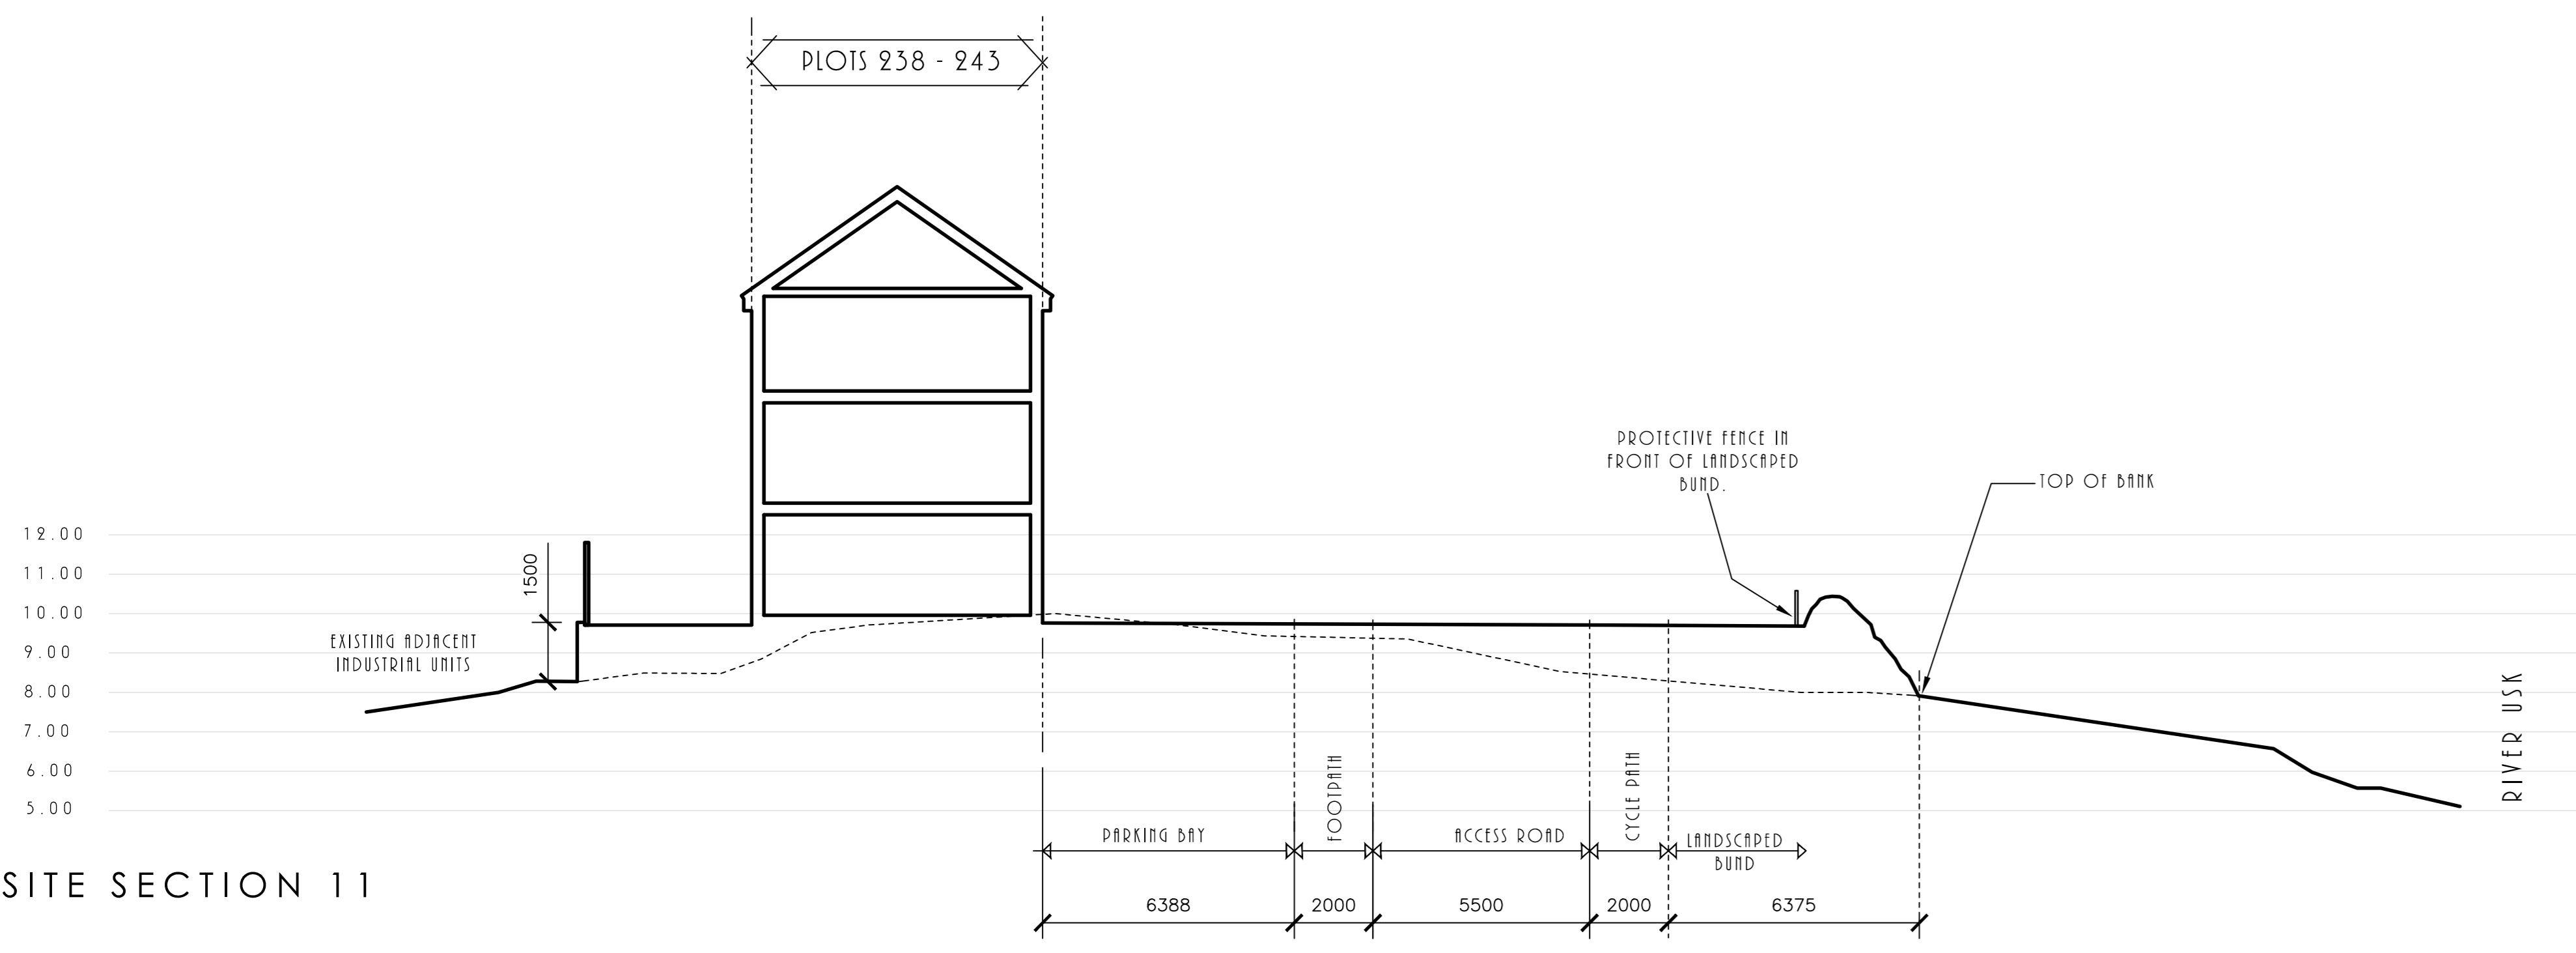

SITE SECTION 11

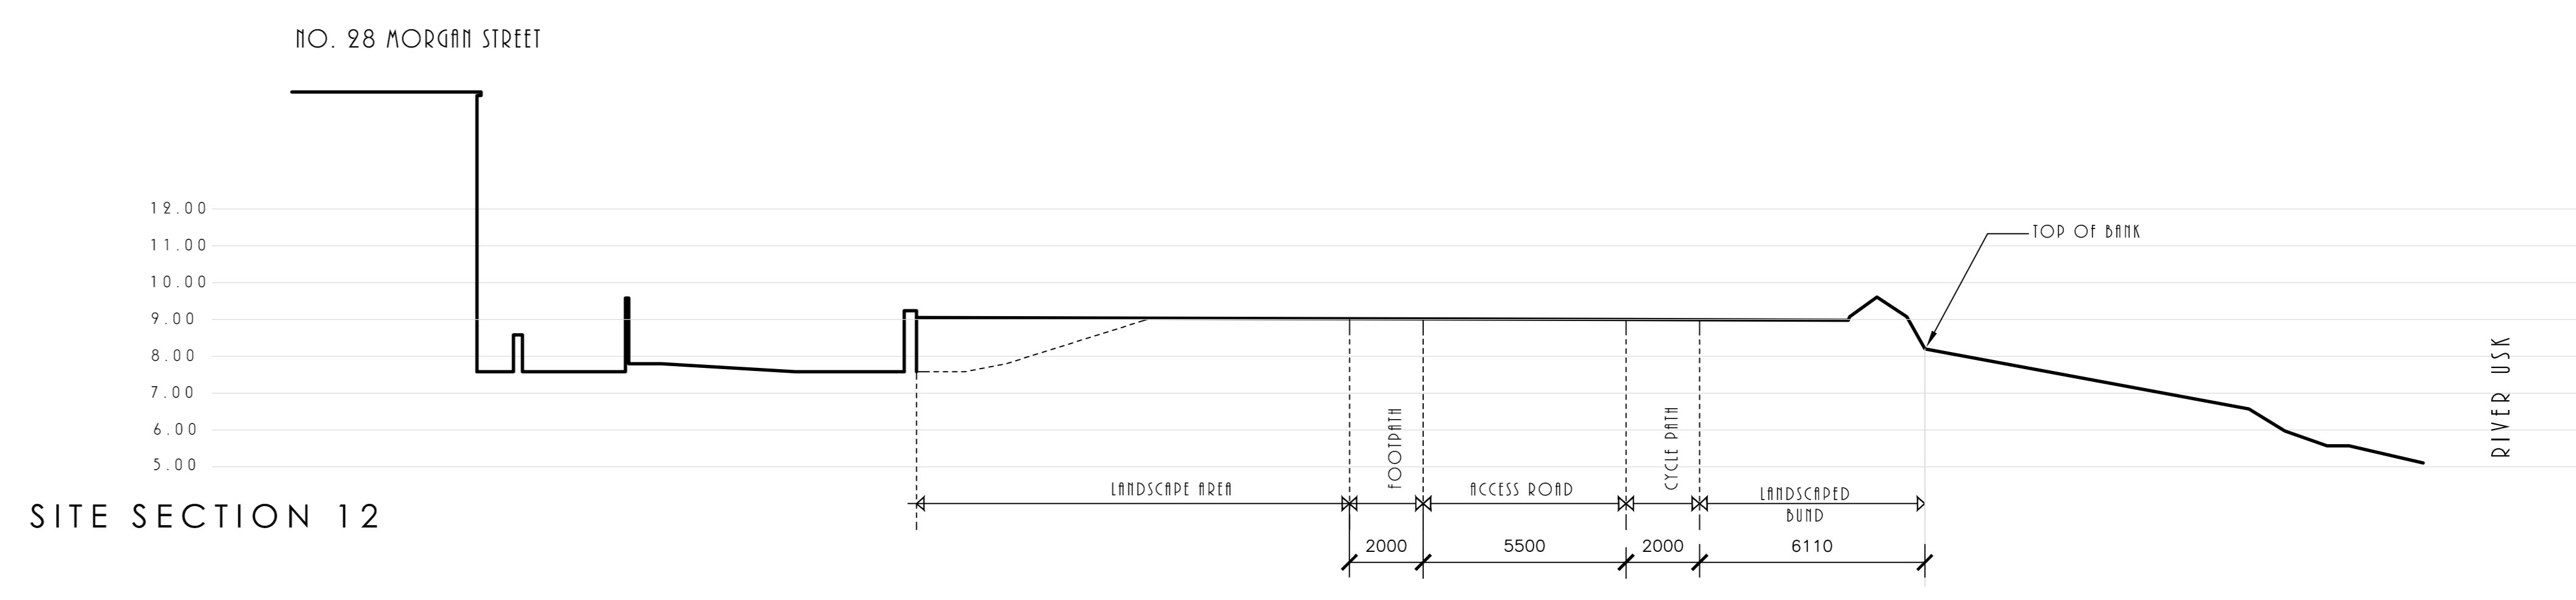

SITE SECTION 12

- Rev. E Sept 14 Plot updated to suit revised site layout.
- Rev. D June 14 Dims added to include bund.
- Rev. C May 14 Dims added to sections and top of bank indicated.
- Rev. B March 14 Annotation on sections revised.
- Rev. A March 14 Site sections updated to suit revised and updated PE to P.550 and changed to suit revised site layout.

Client  
 Contract  
 Development at Herbert Road  
 NEWPORT

Description  
 PROPOSED SITE SECTIONS  
 Sheet 3 of 3

Scale	Date
1:125 @ A0	FEB '14
Dwg No.	Revision
sw49 (04) 18	E