

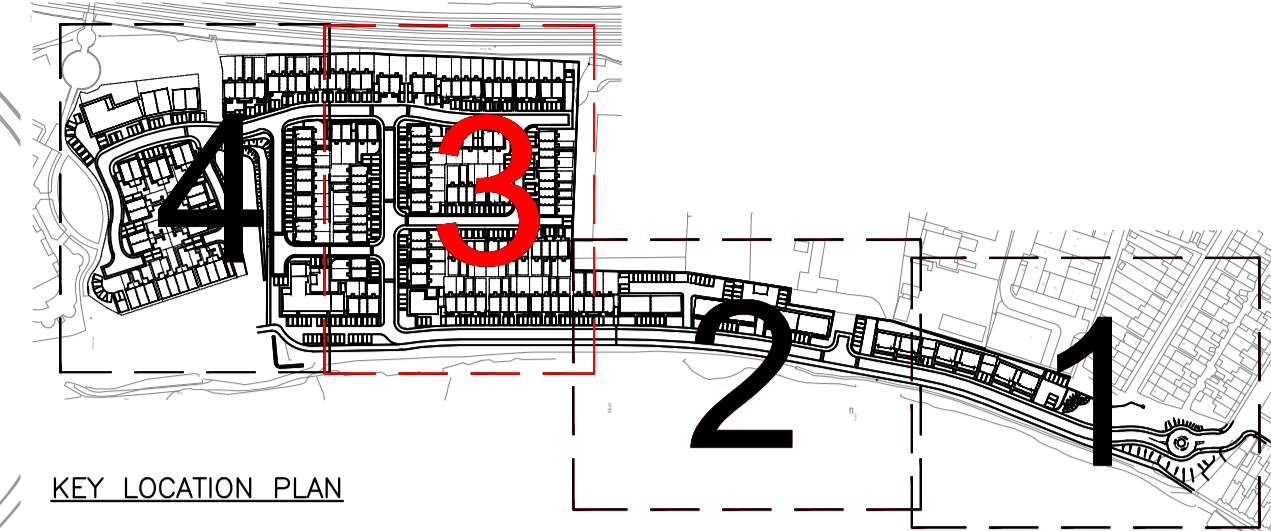


El Sub Sta

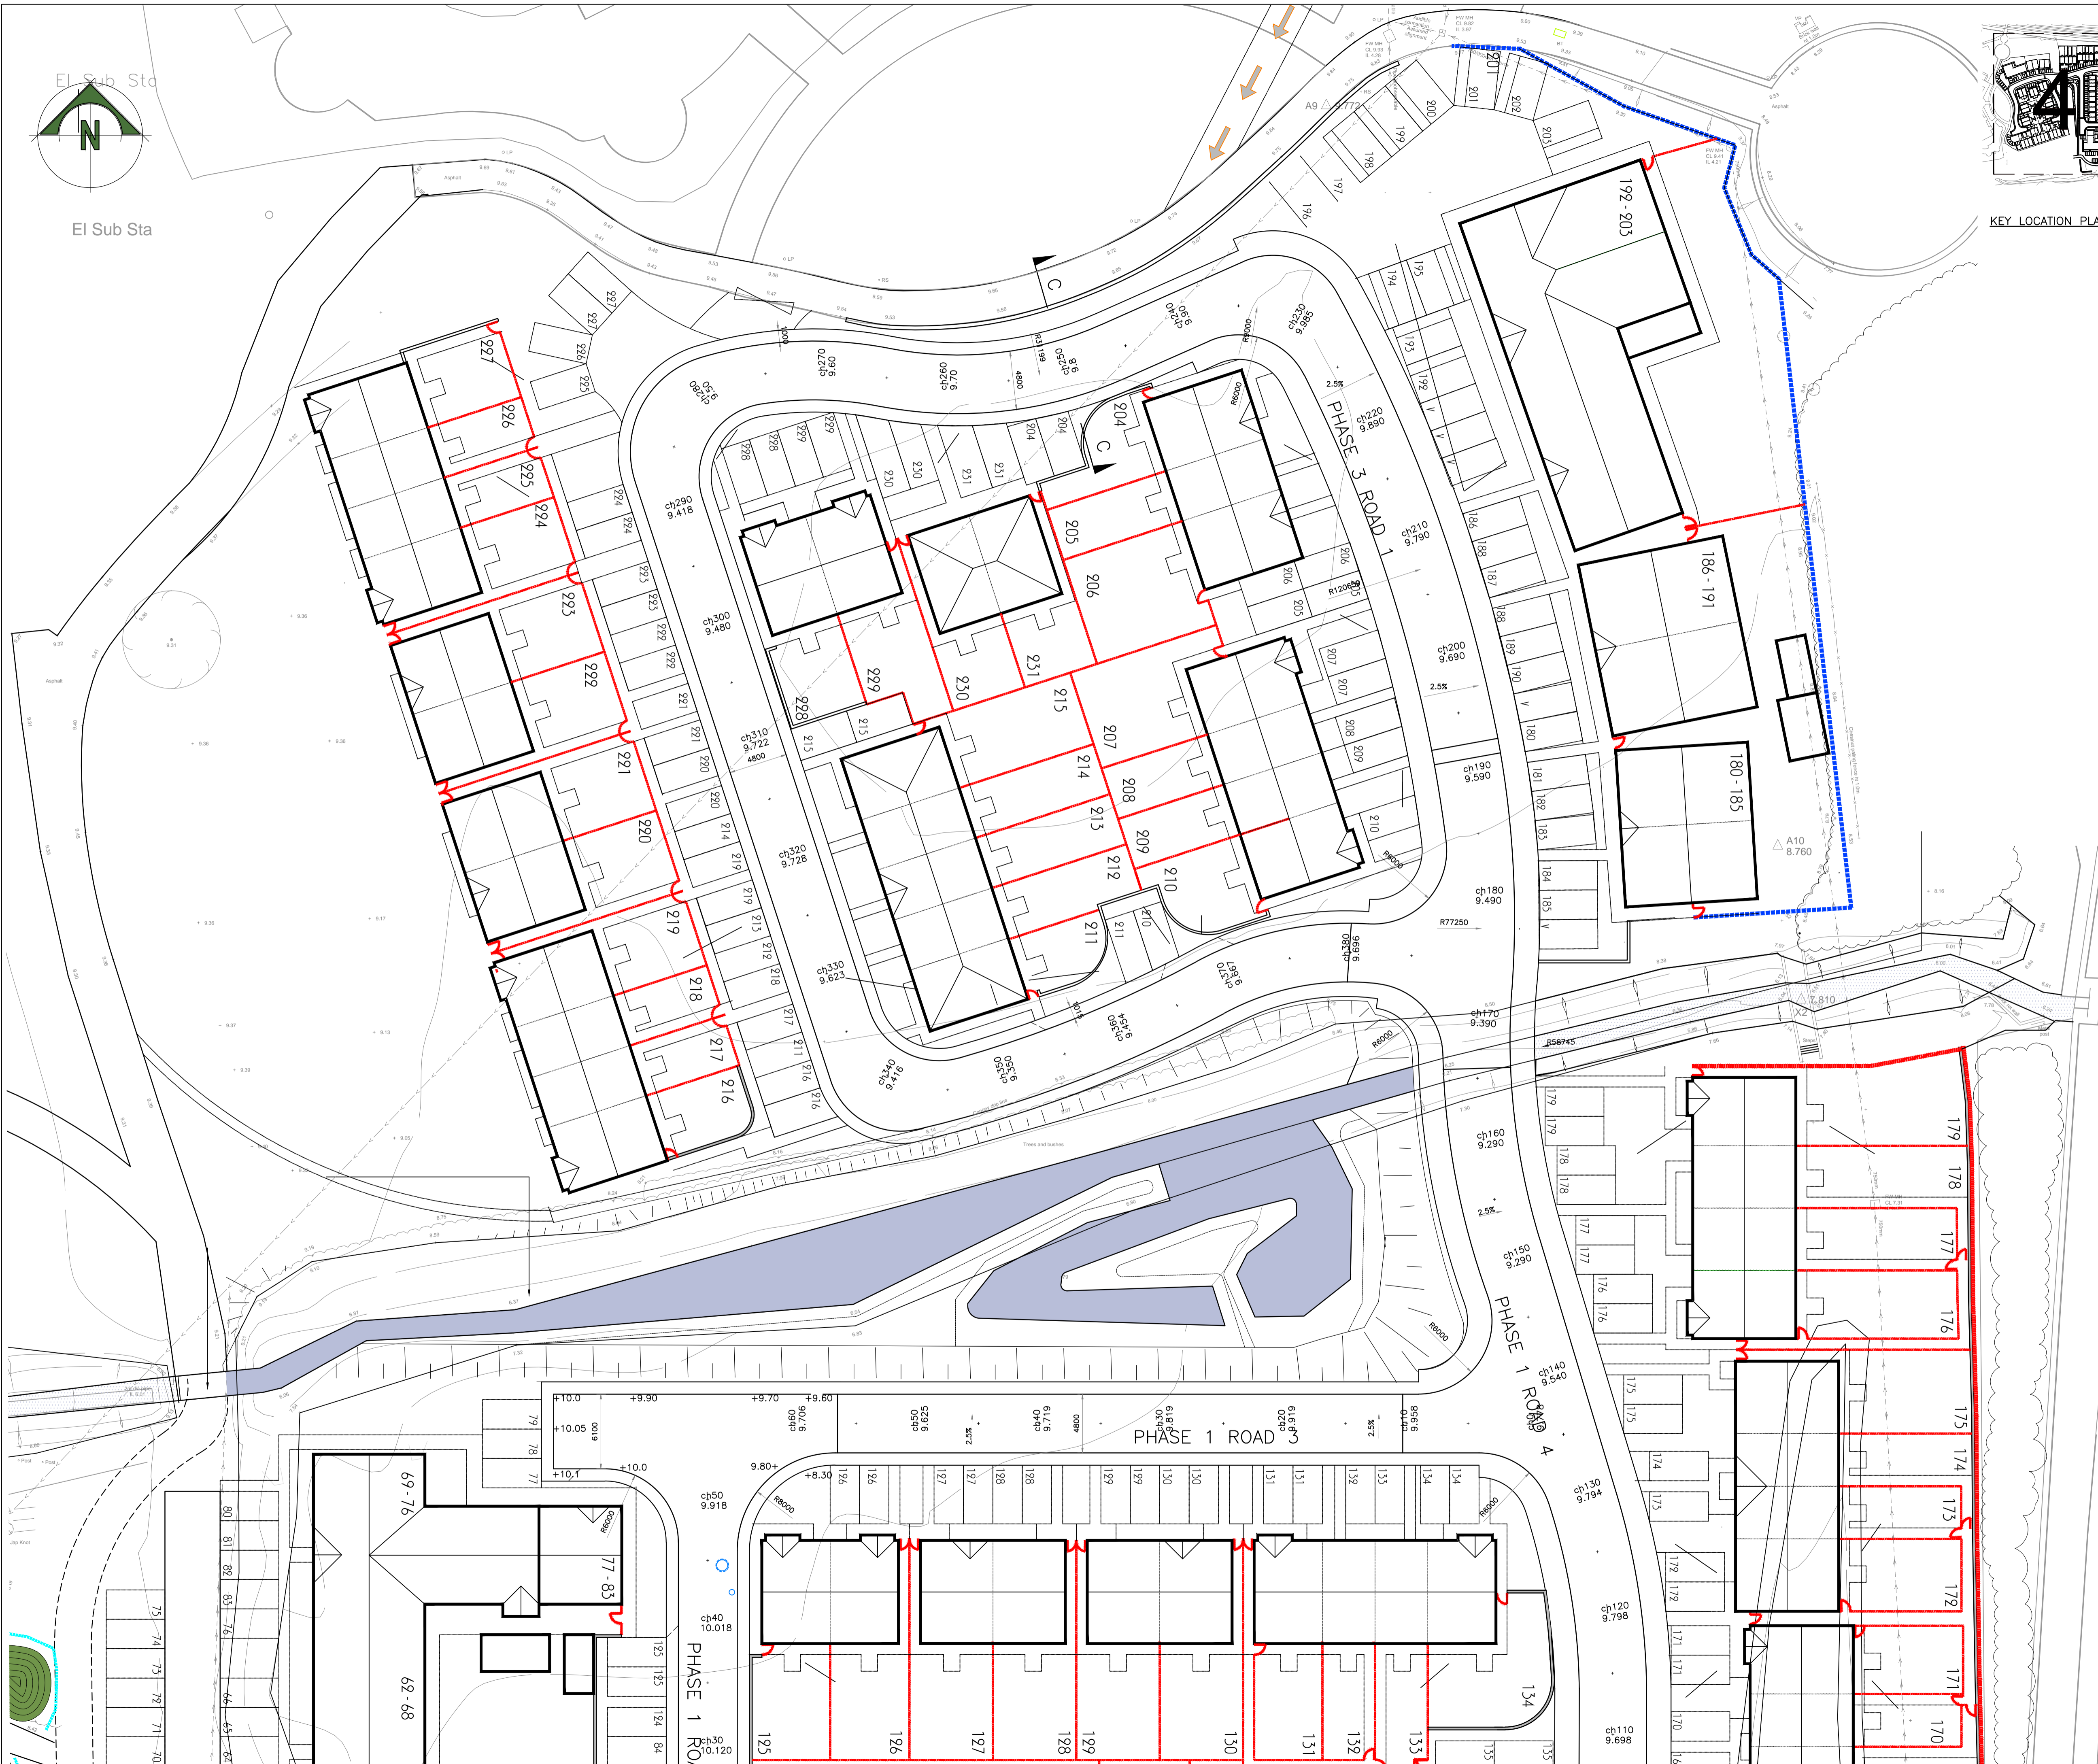

KEY LOCATION PLAN

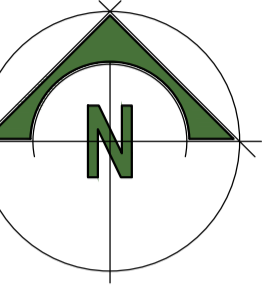

B 07.10.14
CARRIAGEWAY ADJUSTED TO NEW LAYOUT

A 03.04.14
CARRIAGEWAY LEVELS INCREASED TO SUIT NEW LAYOUT

Client

Contract
Proposed Residential Development at Herbert Road

NEWPORT
Description
GENERAL ARRANGEMENT

SECTION 38 AGREEMENT
SHEET 4 OF 4

Scale 1:250@ A1 Date

Dwg No. SW49(ENG)703 Revision B

Greenhill
BUILDING AN AFFORDABLE FUTURE

The Greenhouse
Esperanto Way
Newport, NP19 0RD
Telephone (01633) 290159
Fax (01633) 508835