



- NOTES**
1. IF THERE IS AN INCONSISTENCY WITH THE DRAWING THE ENGINEER IS TO BE NOTIFIED IN THE FIRST INSTANCE.
  2. DRAWING NOT BE SCALED, ALL MEASUREMENTS TO PROVIDED BY THE DESIGN ENGINEER.

**KEY**

1650mm x 2000mm ONE PIECE RUBBER SPEED CUSHION

**NOTE:**

THIS PROJECT HAS BEEN THROUGH THE STATUTORY ADVERTISEMENT PROCESS.

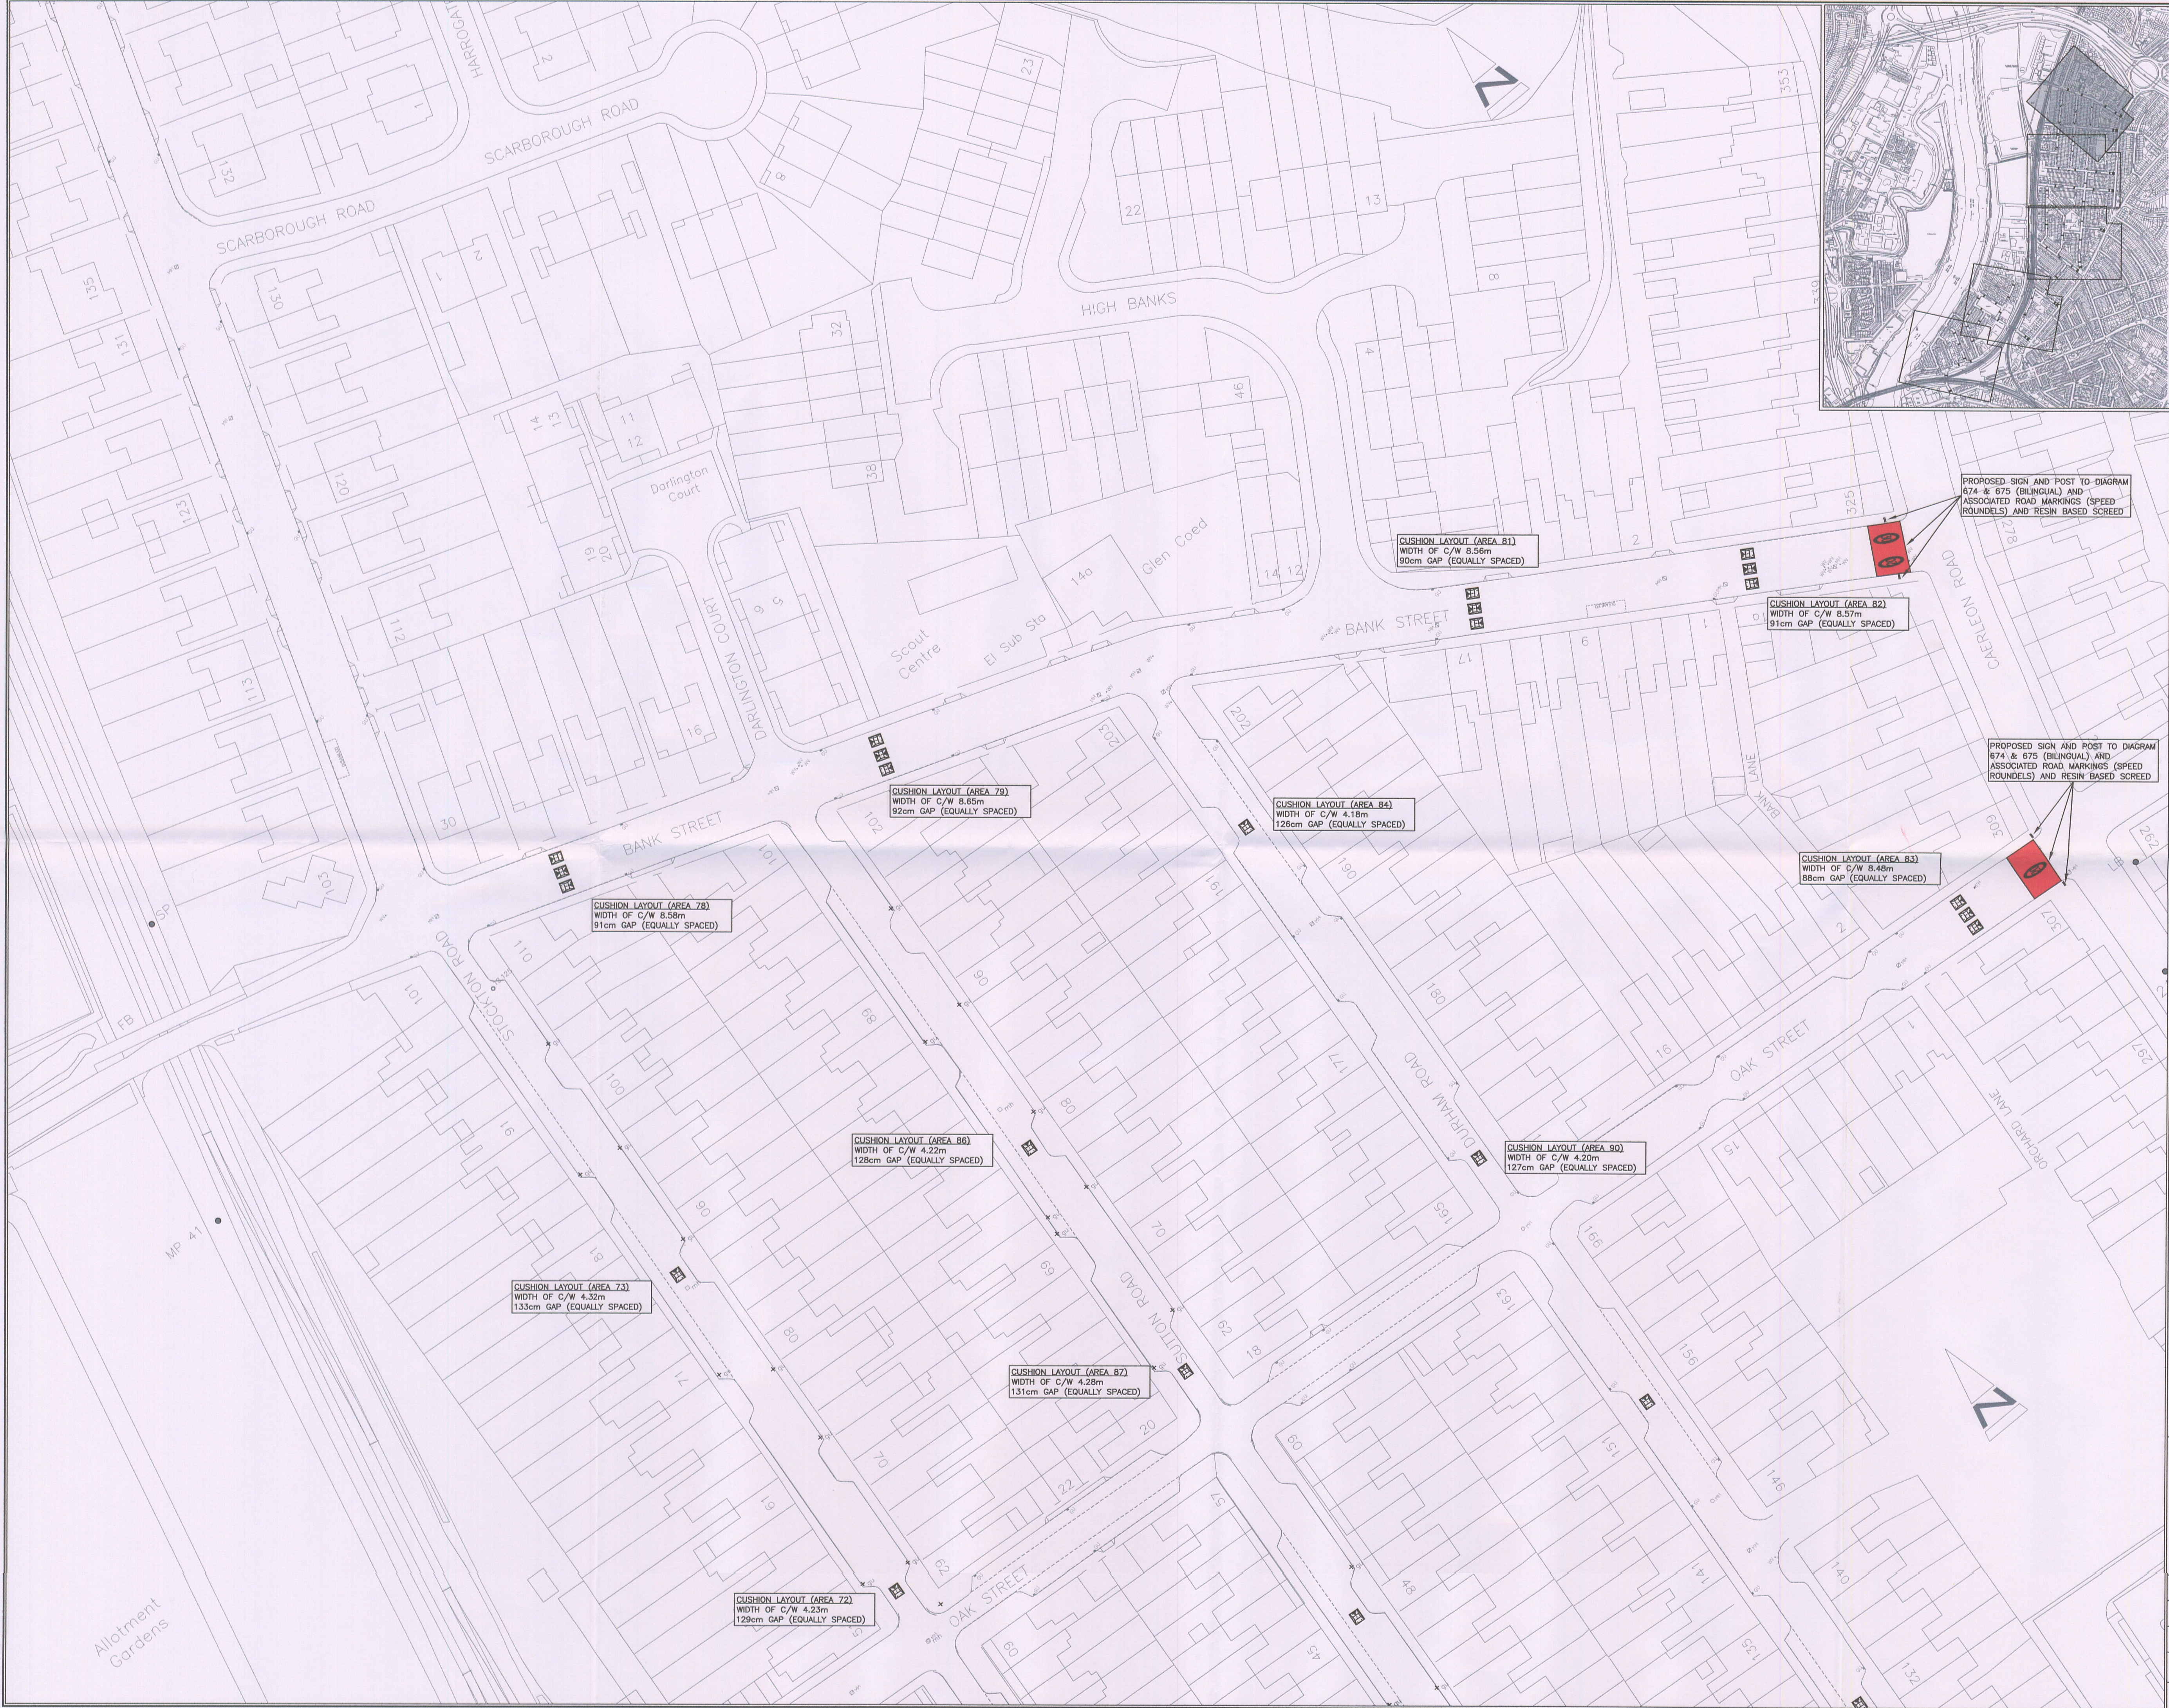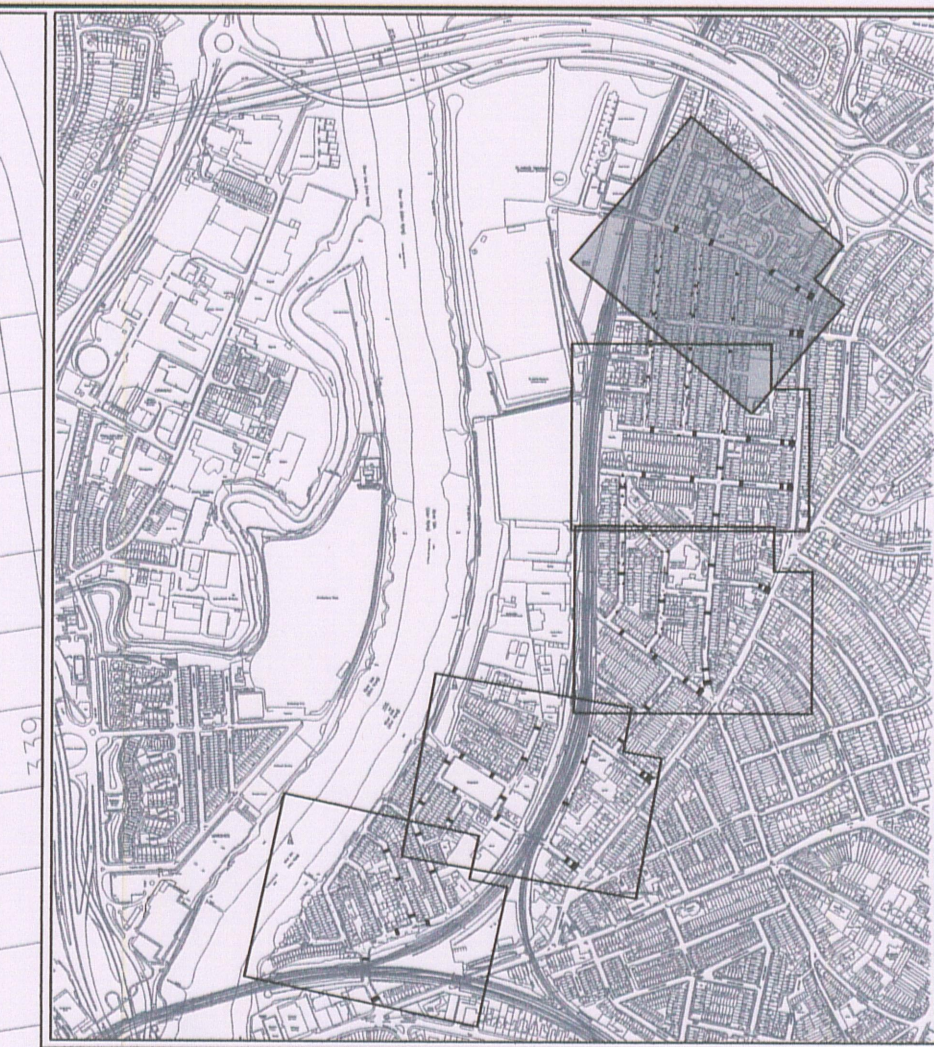

Development Control  
**GRANTED**  
06 NOV 2009  
Received

09/1150

Rev	Details	Dr	Ch	Ap	Date
A	9 CUSHION SETS REMOVED DUE TO STATUTORY CONSULTATION PROCESS		MJ		

**ENGINEERING & CONSTRUCTION**  
B J Kemp BSc (Eng) C Eng MICE FHIT ACGI  
Head of Engineering & Construction  
Newport City Council  
Civic Centre, Newport  
South Wales, NP20 4UR  
Telephone 01633 656556  
Facsimile 01633 233393



Project  
ST JULIANS TRAFFIC CALMING  
PROPOSED DESIGN LAYOUT  
SHEET 06 OF 06

File No.	Status: CONSTRUCTION		
Drawn By	MRJ	Checked By	SB
Date	MAR 09	Date	MAR 09
Approved By		Date	
Scales	1:500		
Drawing No.	JNA 1956 - 006 (A)		