
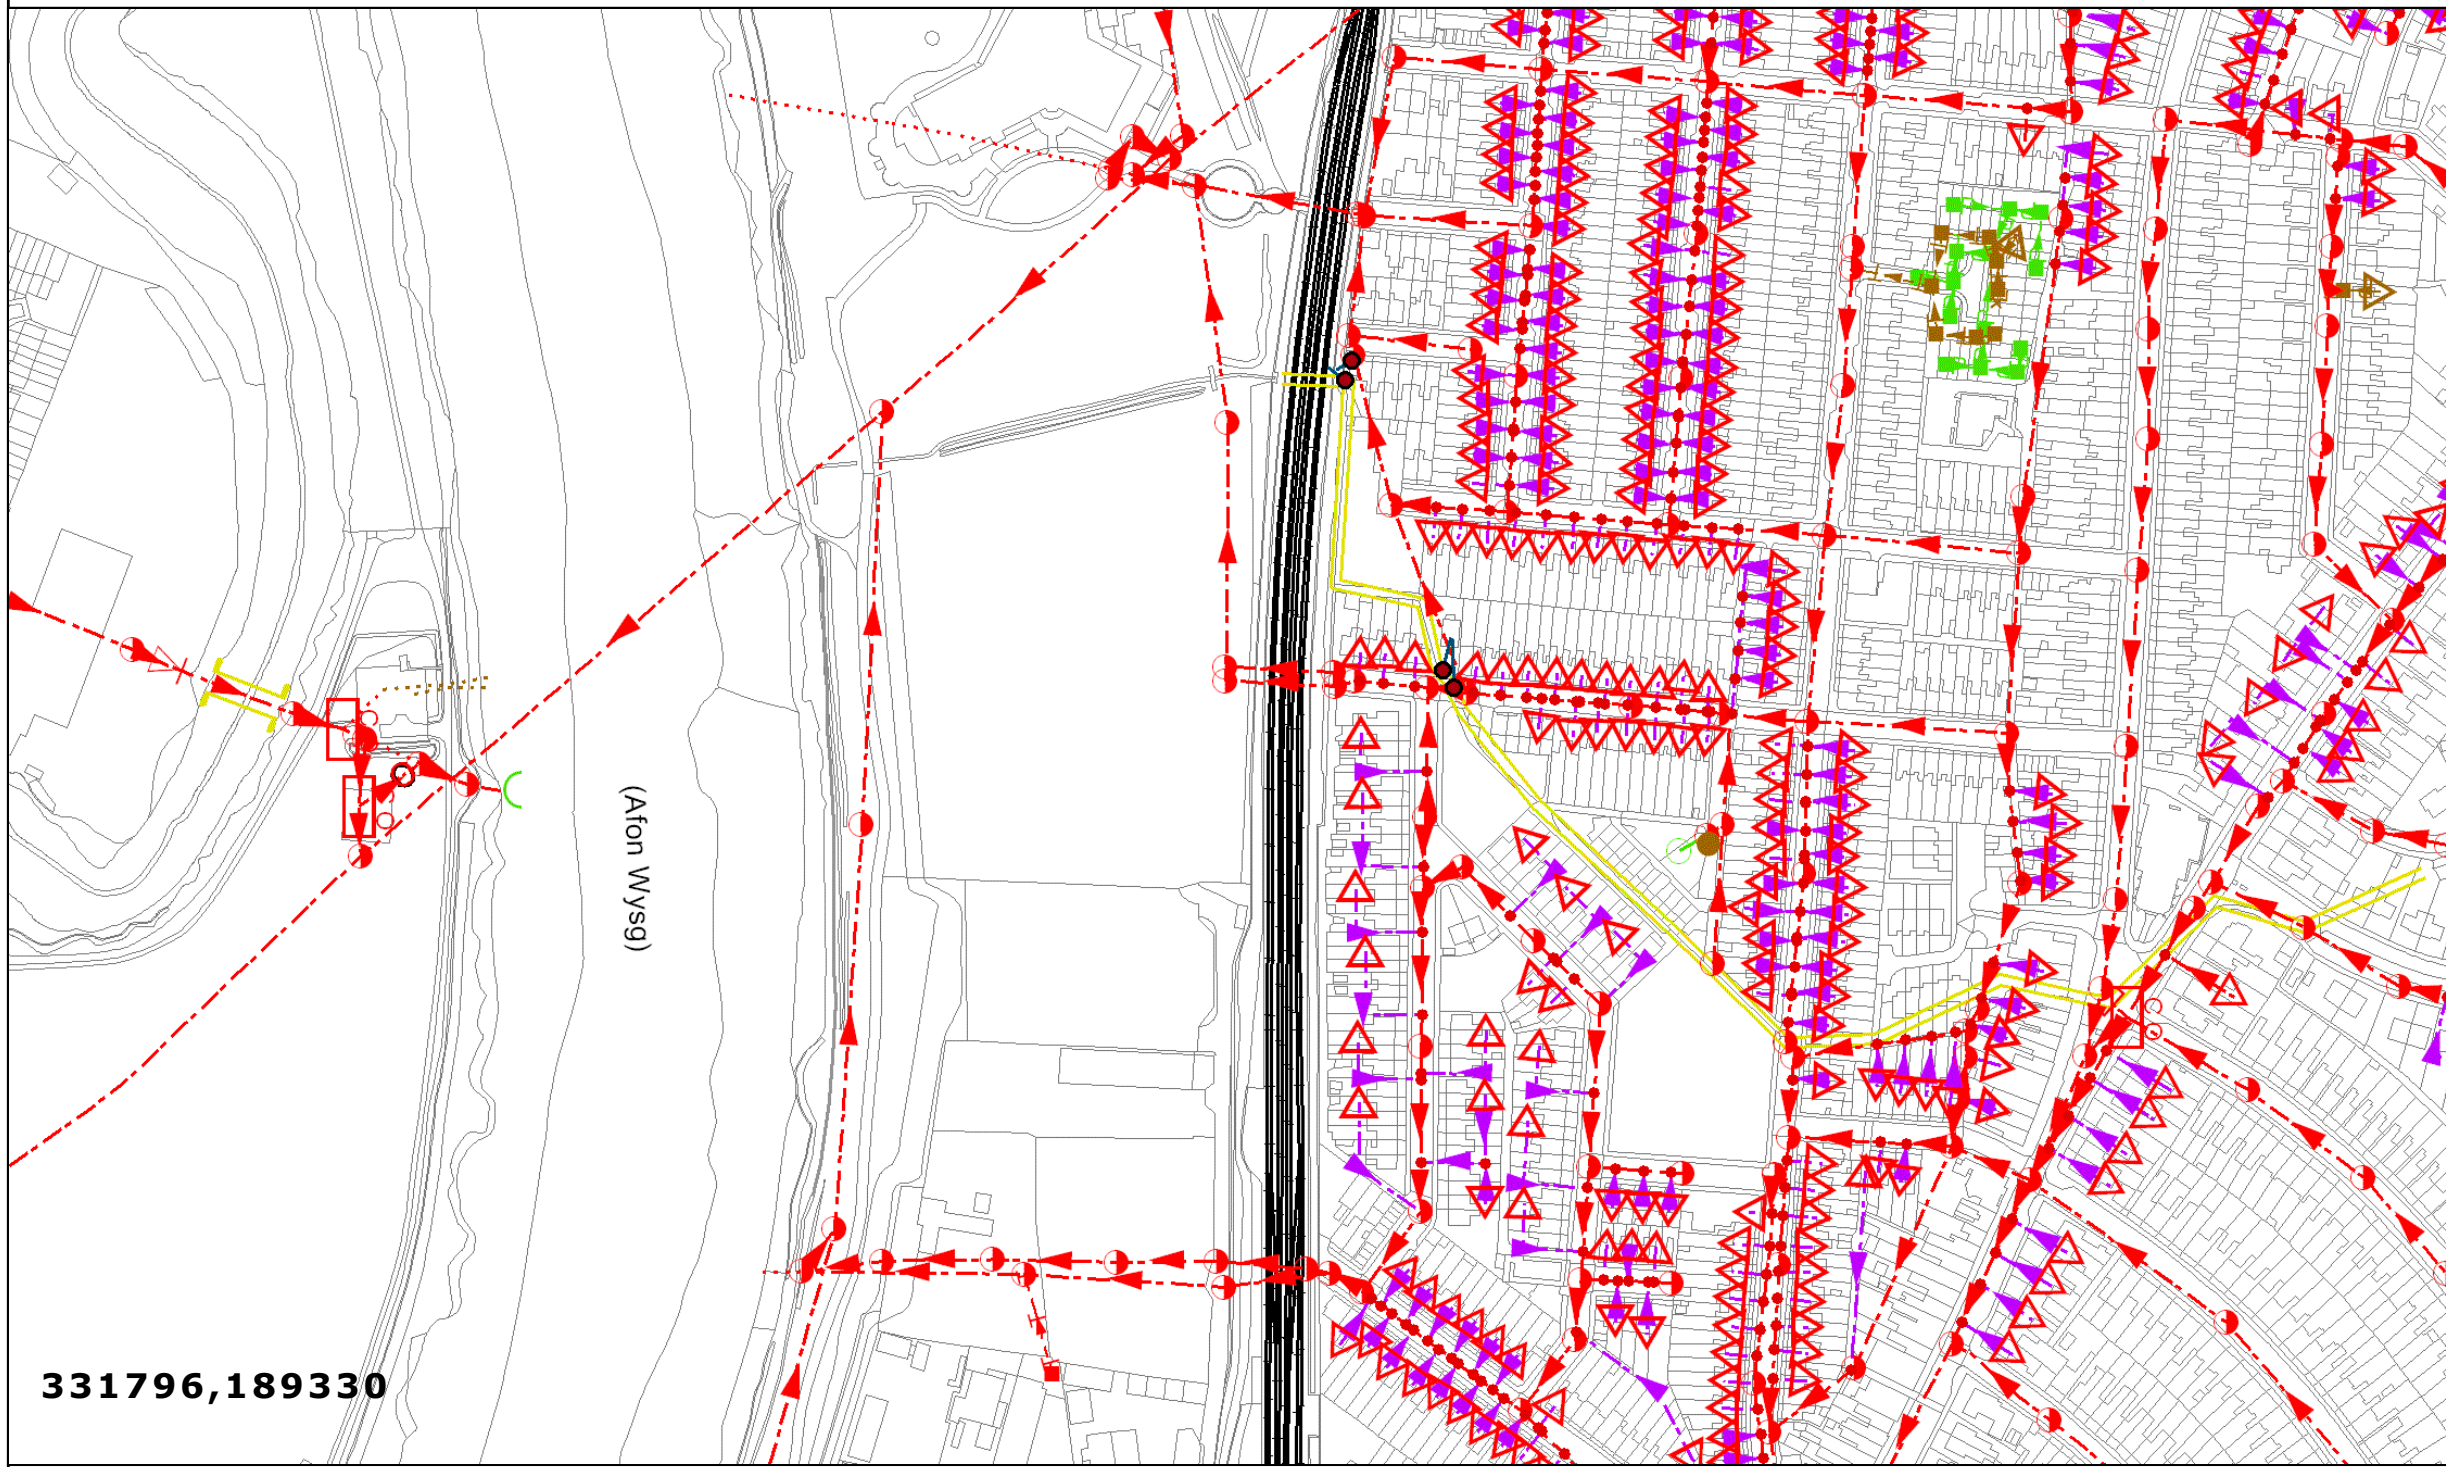


HerbertRd_Sewerage

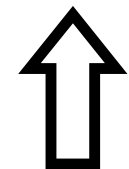

- LEGEND**
- Clean Water**
 -  Sluice Val
 -  Air Val, SINGLE
 -  Tap
 -  Pressure Reducing Valve
 -  Meter
 -  BULK Meter
 -  FH
 -  Cap
 -  Existing Main
 -  NON COMPANY
 - Sewerage External**
 -  Foul
 -  Surface Water
 -  Combined
 -  Rising Main
 -  Private
 -  Treatment Works
 -  Pumping Station
 -  Special Purpose
 -  Unknown End
 -  Change, Combined Overflow
 -  Outfall, FOUL
 -  Lamp Hole, Foul
 -  Private Sewer Transfer
 -  Lateral Drain
 -  Inspection Chamber

331796,189330

Dŵr Cymru Cyfyngedig ('the Company') gives this information as to the position of its underground apparatus by way of general guidance only and on the strict understanding that it is based on the best information available and no warranty as to its correctness is relied upon in the event of excavations or other works made in the vicinity of the Company's apparatus and any onus of locating the apparatus before carrying out any excavations rests entirely on you. The information which is supplied hereby by the Company, is done so in accordance with statutory requirements of sections 198 and 199 of the Water Industry Act 1991 based upon the best information available and in particular, but without prejudice to the generality of the foregoing, it should be noted that the records that are available to the Company may not disclose the existence of a drain sewer or disposal main laid before 1 September 1989, or if they do, the particulars thereof including their position underground may not be accurate. It must be understood that the furnishing of this information is entirely without prejudice to the provision of the New Roads and Street Works Act 1991 and the Company's right to be compensated for any damage to its apparatus.

**EXACT LOCATION OF
ALL APPARATUS TO
BE DETERMINED ON
SITE**

Reproduced from the Ordnance Survey's maps with the permission of the Controller of Her Majesty's Stationary Office. Crown Copyright. Licence No: WU298565.

Scale: 1:4037