



ITEM	TITLE	PART NO
1	Alu One Single Balcony 2935x1335	
2	Alu One Double Balcony 2935x1335	
3	Wall console	315434
4	STD pillar foot	R200322
5	Aluminum pillar 100x100x6	
6	Aluminum pillar 100x100x10	

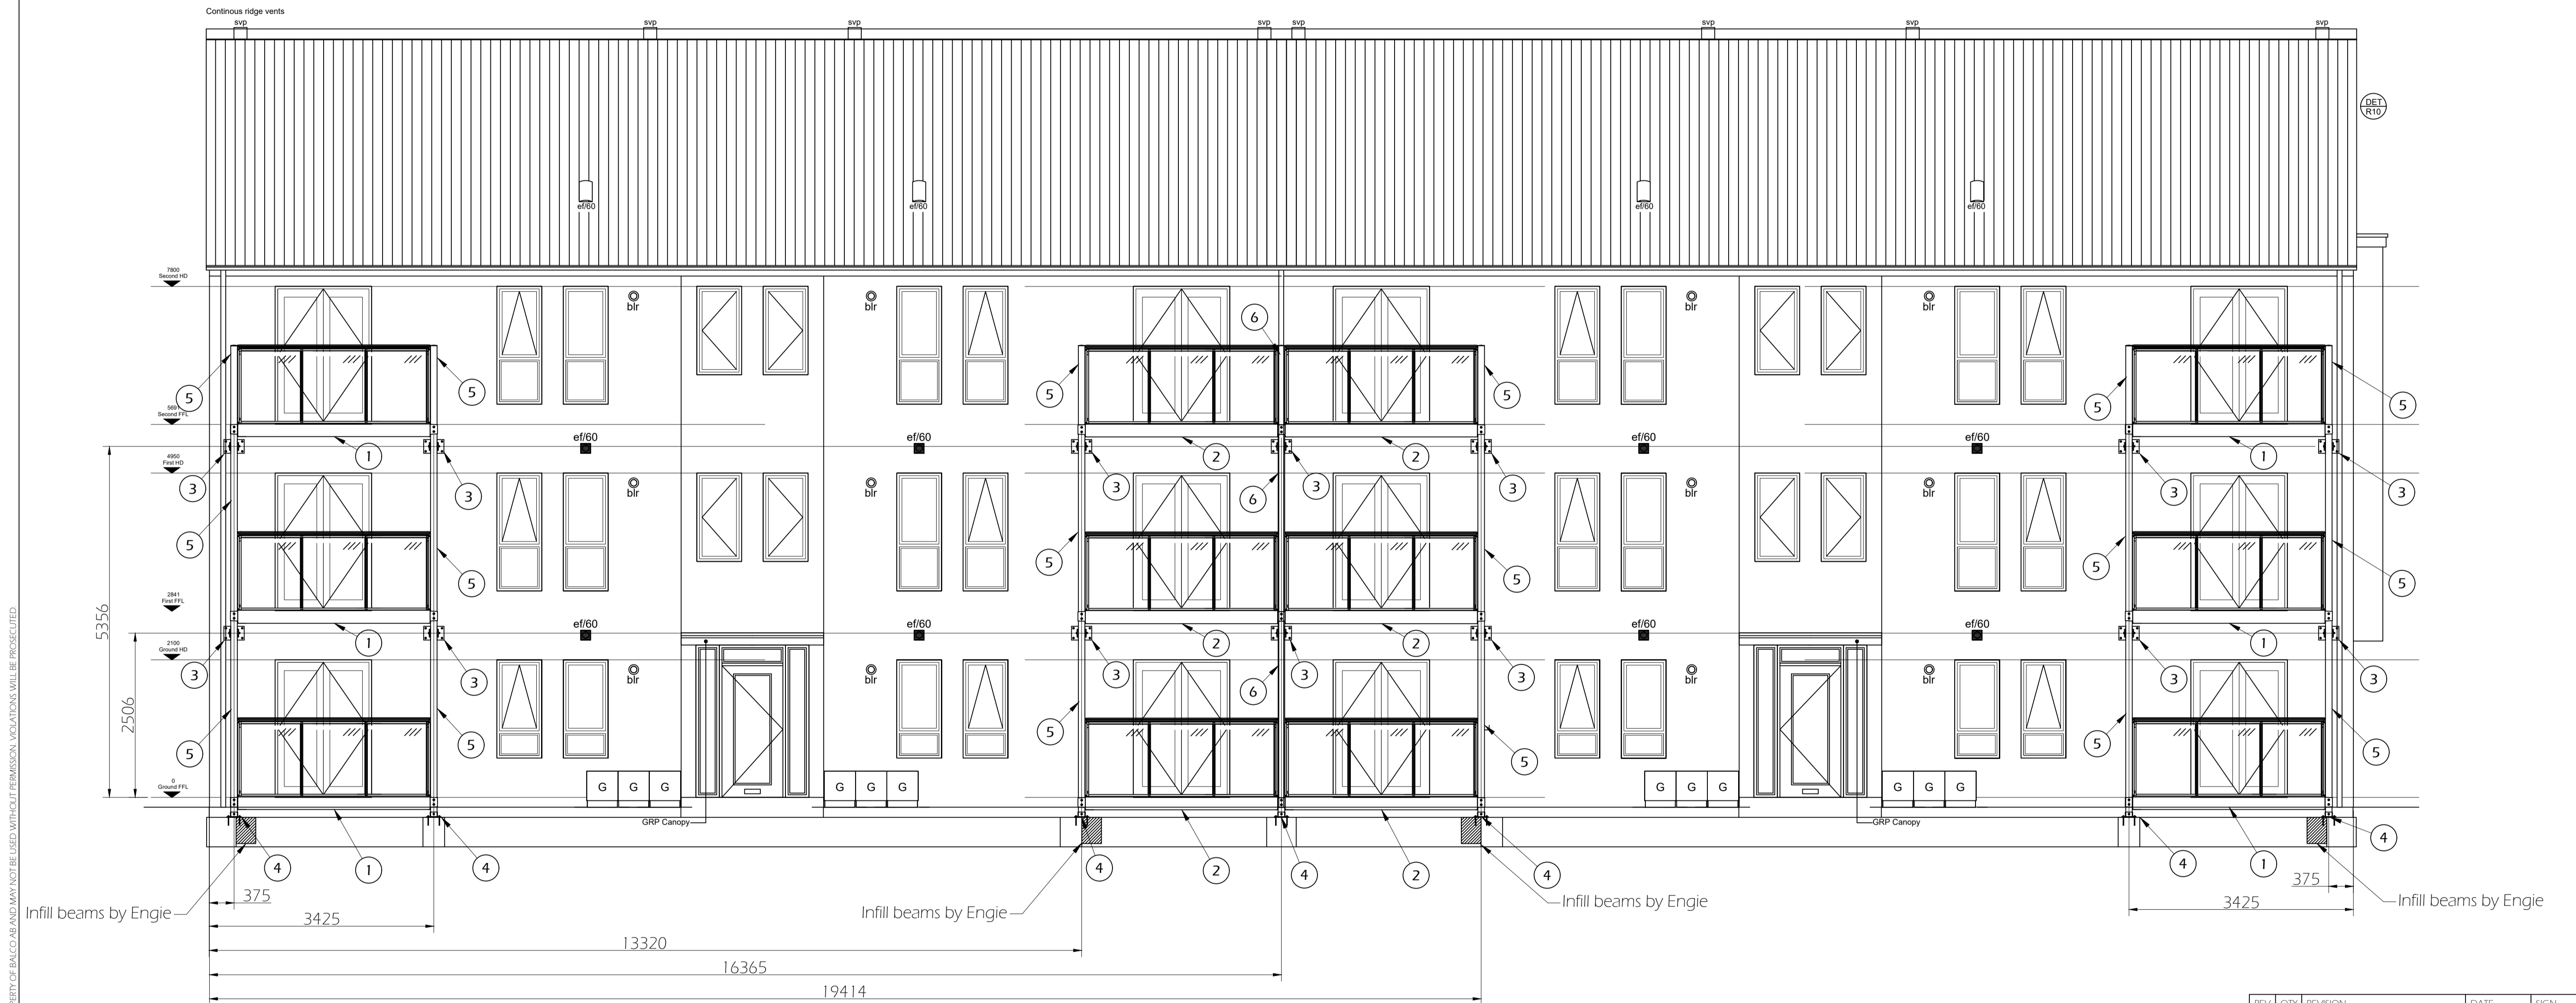

RAL finish to all aluminium sections : RAL7016
 Glass spec. - Clear
 Privacy screen glass - Opaque
 Soffit colour - RAL9010
 Drainage pipes - PVC black

REV	QTY	REVISION	DATE	SIGN
FRONT VIEW LAYOUT				
Aluminium Balcony				
Assembly Building Type L				
		BALCO AB Algvägen 4 SE-352 45 VÄXJÖ SVERIGE Tel: +46-470-533000 Fax: +46-470-533098		
PROJECT NO	19041	CREATED BY	Przemyslaw W	APPROVED BY
DATE	2019-06-05			
Herbert Road Newport				
SCALE	1:50	SHEET	1	DRAWING NO
				319858

ITEM	TITLE	PART NO
1	Alu One Single Balcony 2935x1335	
2	Alu One Double Balcony 2935x1335	
3	Wall console	315434
4	STD pillar foot	R200322
5	Aluminum pillar 100x100x6	
6	Aluminum pillar 100x100x10	

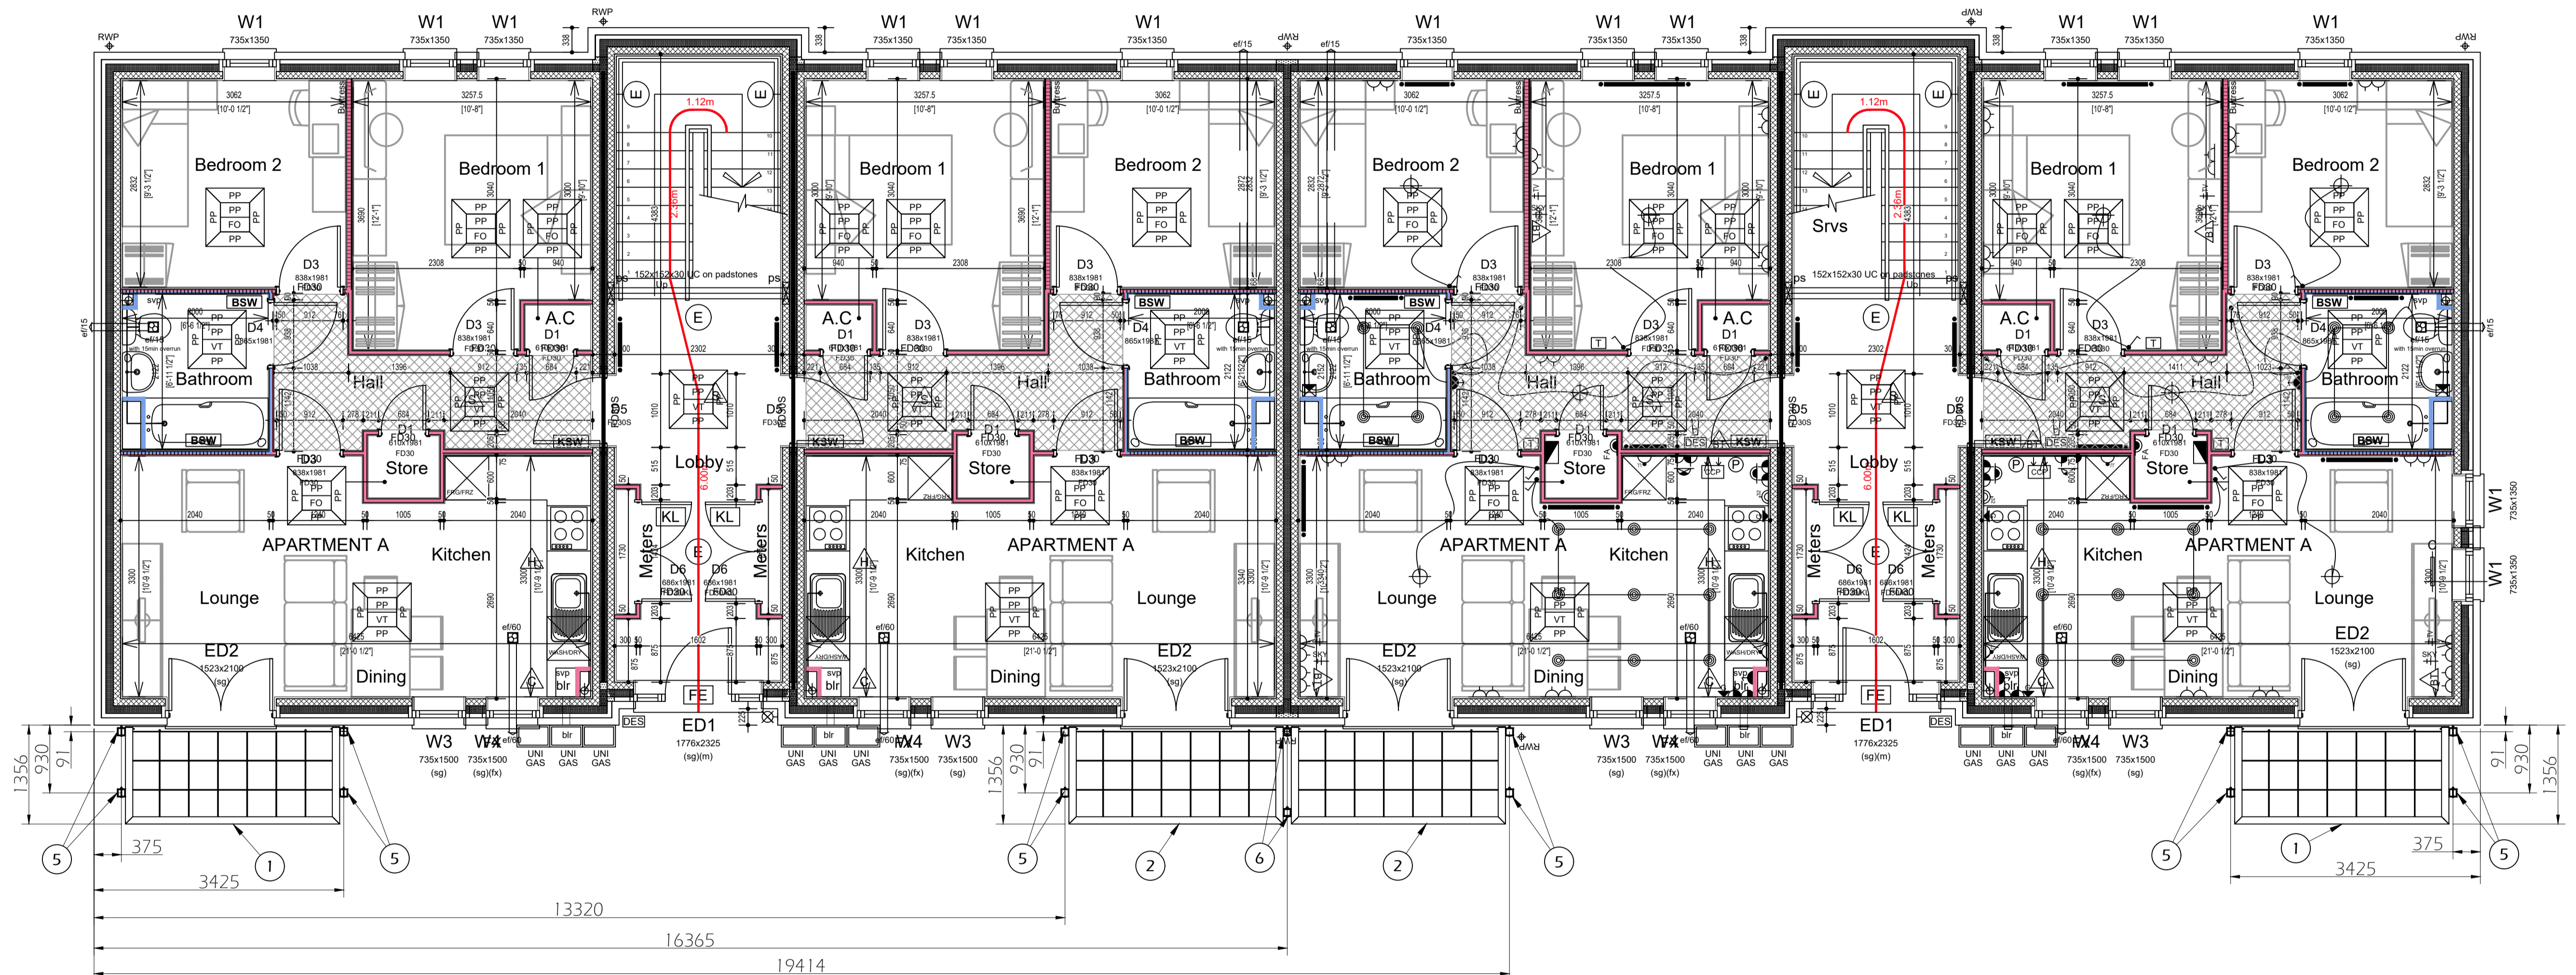

THIS DOCUMENT AND ALL CONTENT ARE THE PROPERTY OF BALCO AND MAY NOT BE USED WITHOUT PERMISSION. VIOLATIONS WILL BE PROSECUTED.


RAL finish to all aluminium sections : RAL7016
 Glass spec. - Clear
 Privacy screen glass - Opaque
 Soffit colour - RAL9010
 Drainage pipes - PVC black

REV	QTY	REVISION	DATE	SIGN
TYPICAL FLOOR LAYOUT				
Aluminium Balcony				
Assembly Building Type L				
		BALCO AB Aigvågen 4 SE-352 45 VÄXJÖ SVERIGE Tel: +46-470-533000 Fax: +46-470-533098		
PROJECT NO	19041	CREATED BY	Przemyslaw W	APPROVED BY
DATE	2019-06-05			
Herbert Road Newport				
SCALE	1:50	SHEET	2	DRAWING NO
				319858


ITEM	TITLE	PART NO
1	Alu One Single Balcony 2935x1335	
2	Alu One Double Balcony 2935x1335	
3	Wall console	315434
4	STD pillar foot	R200322
5	Aluminum pillar 100x100x6	
6	Aluminum pillar 100x100x10	

FFL = 9.950mOD
TOB = 9.725mOD

Brickwork outline and levels taken from Hammond Architectural Ltd dwg ref: 1839/BL25/01. Line loads taken from PHG Consulting Ltd job no.1795, dwg no. 005

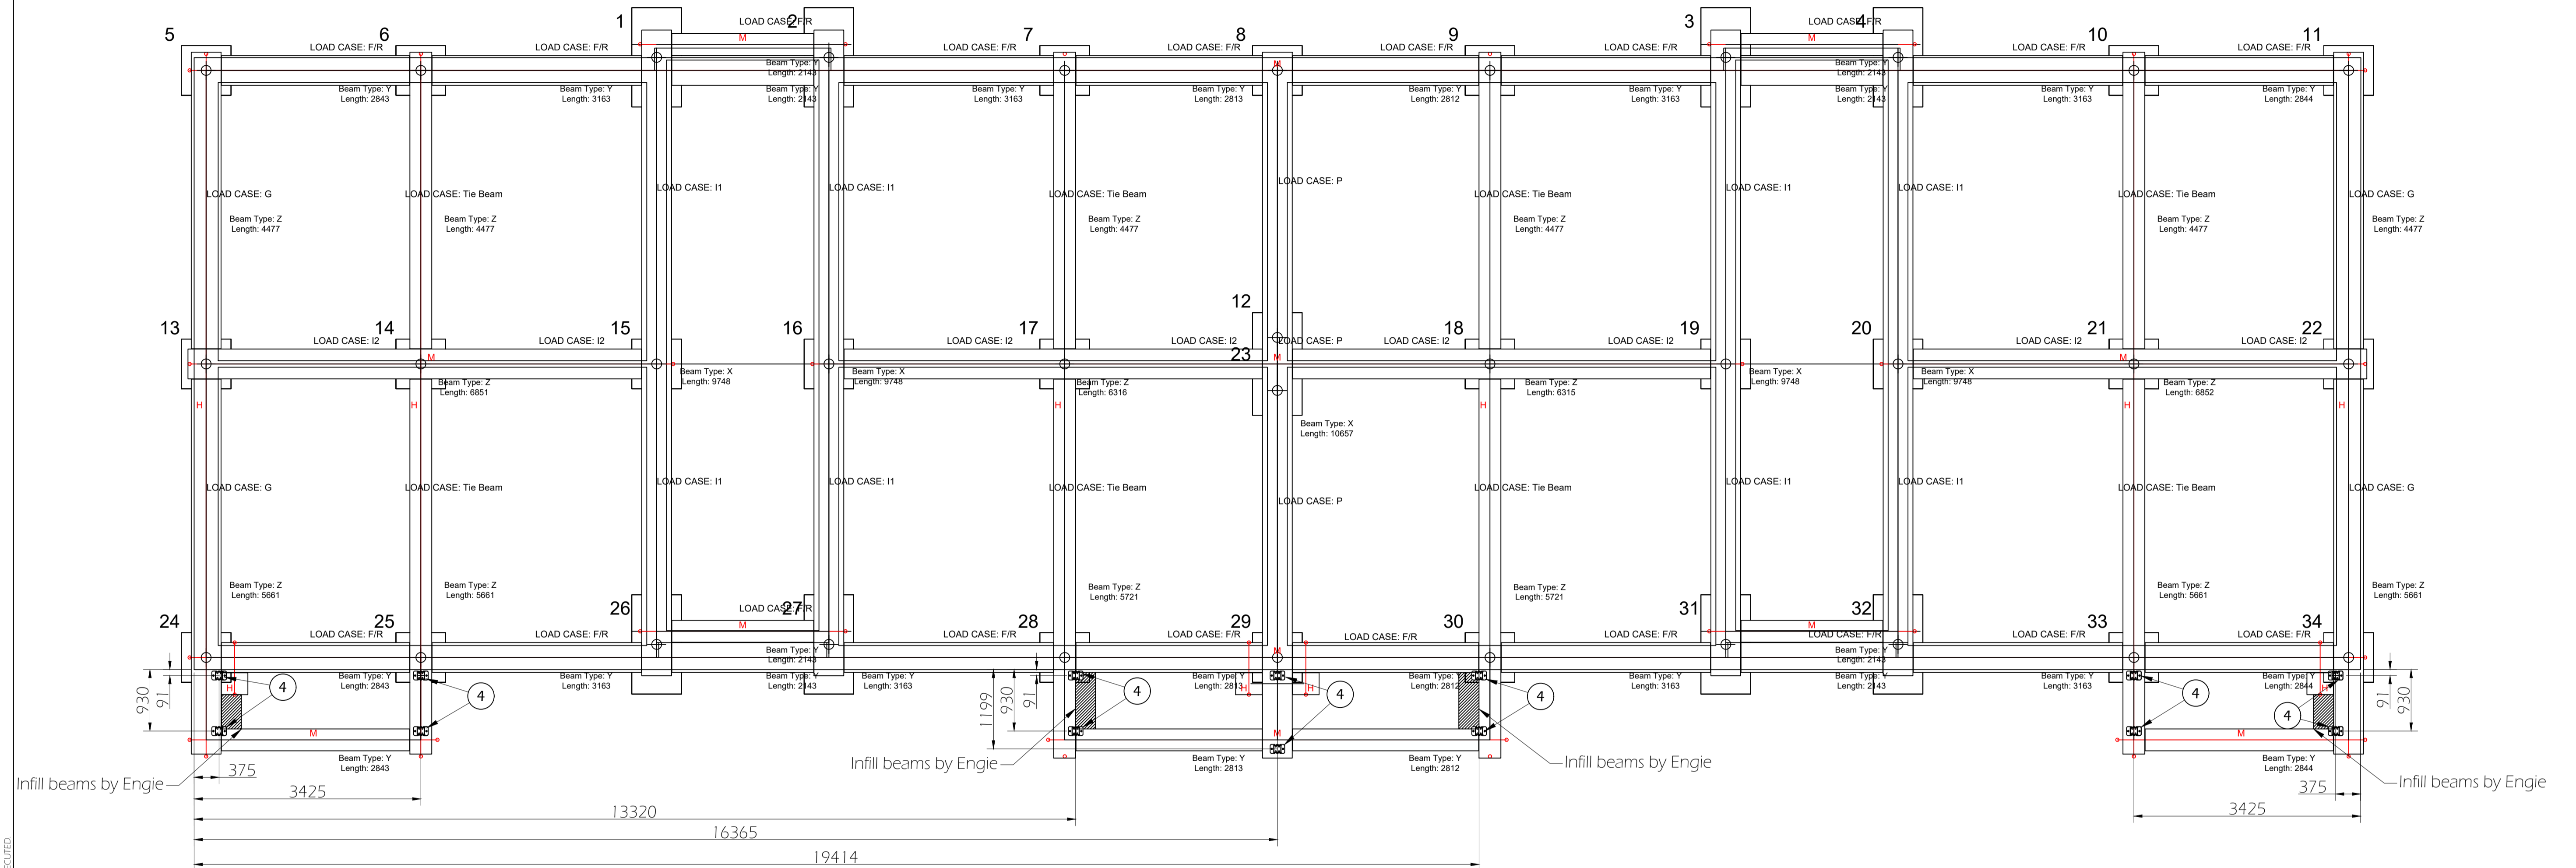


Single balcony / double balcony side pillar foot (1:10)

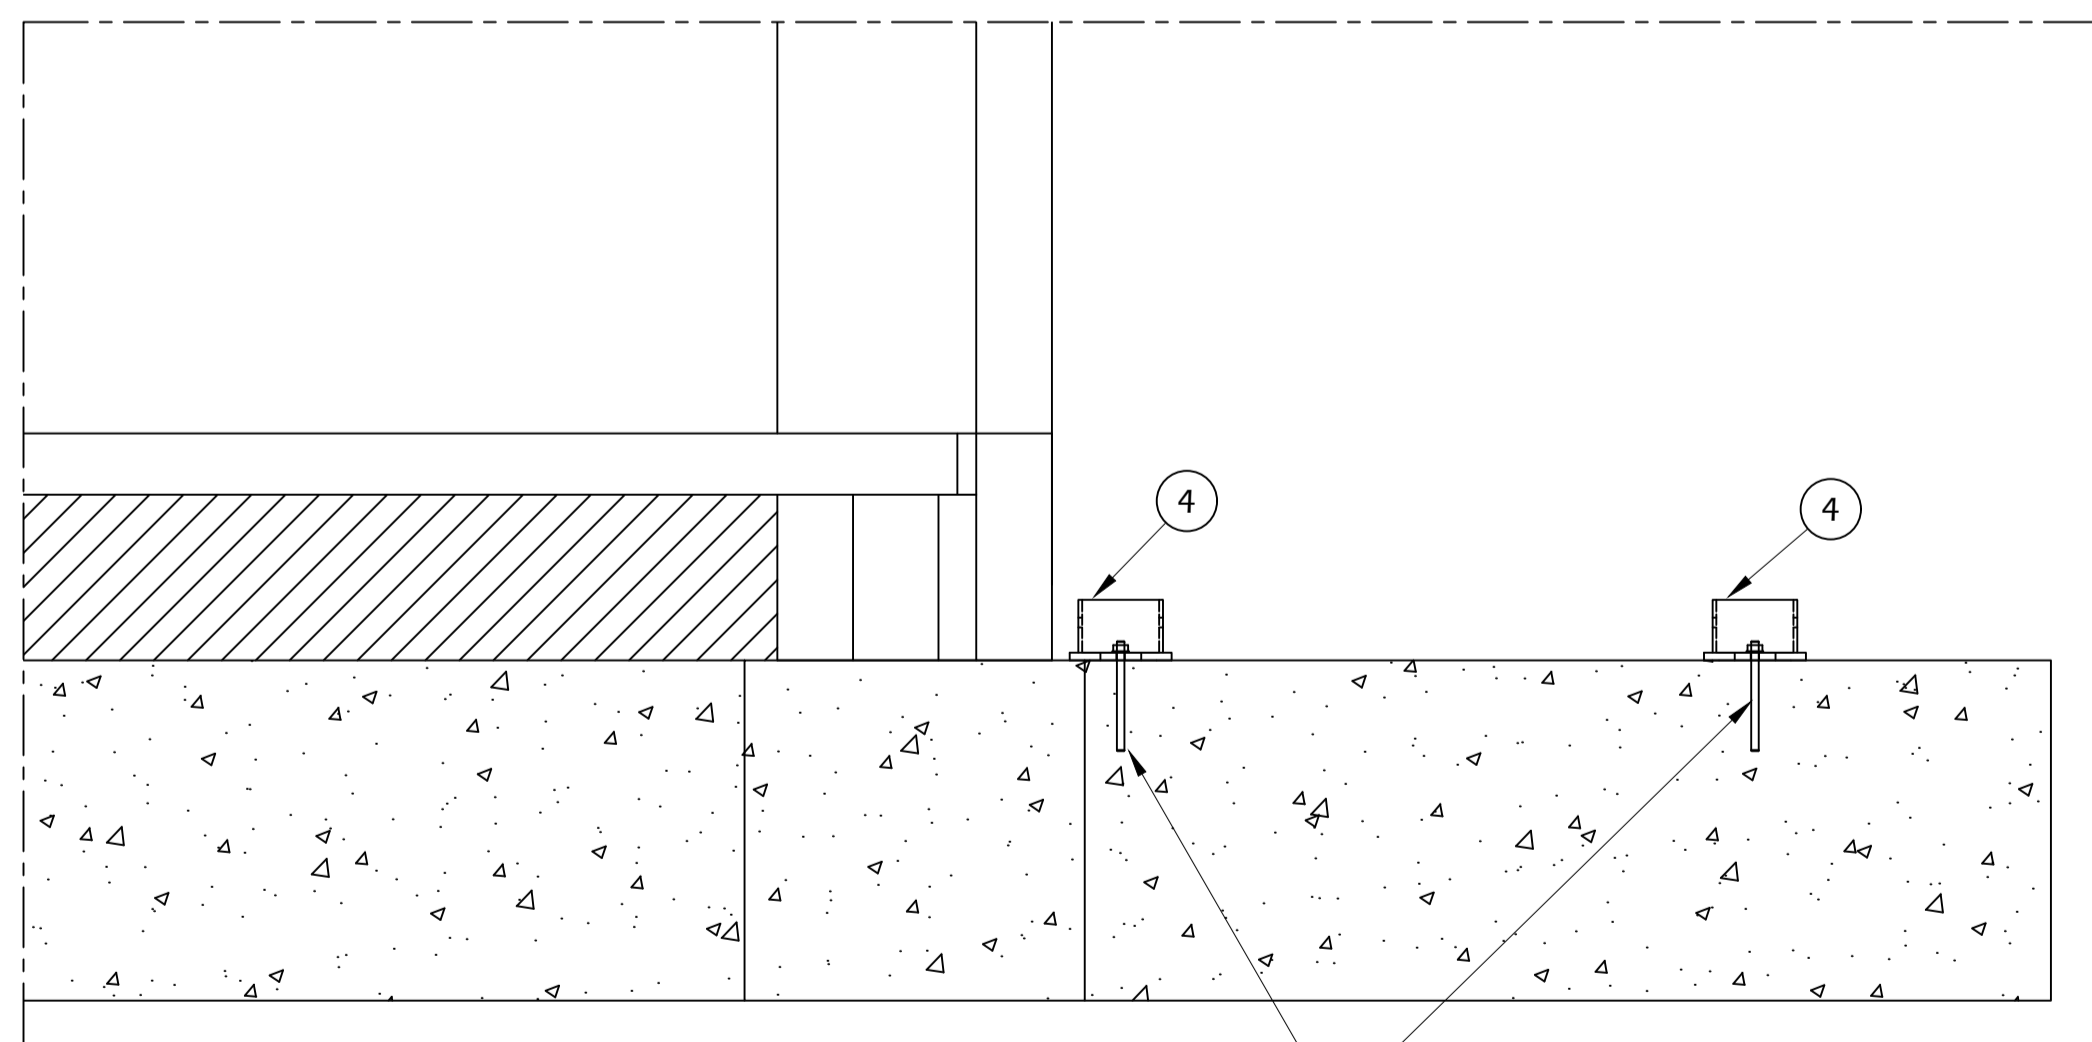

Chemical anchor:
2x HILTI HIT-HY 200-A + HIT-V-R M12, hef=120mm

Double balcony middle pillar foot (1:10)

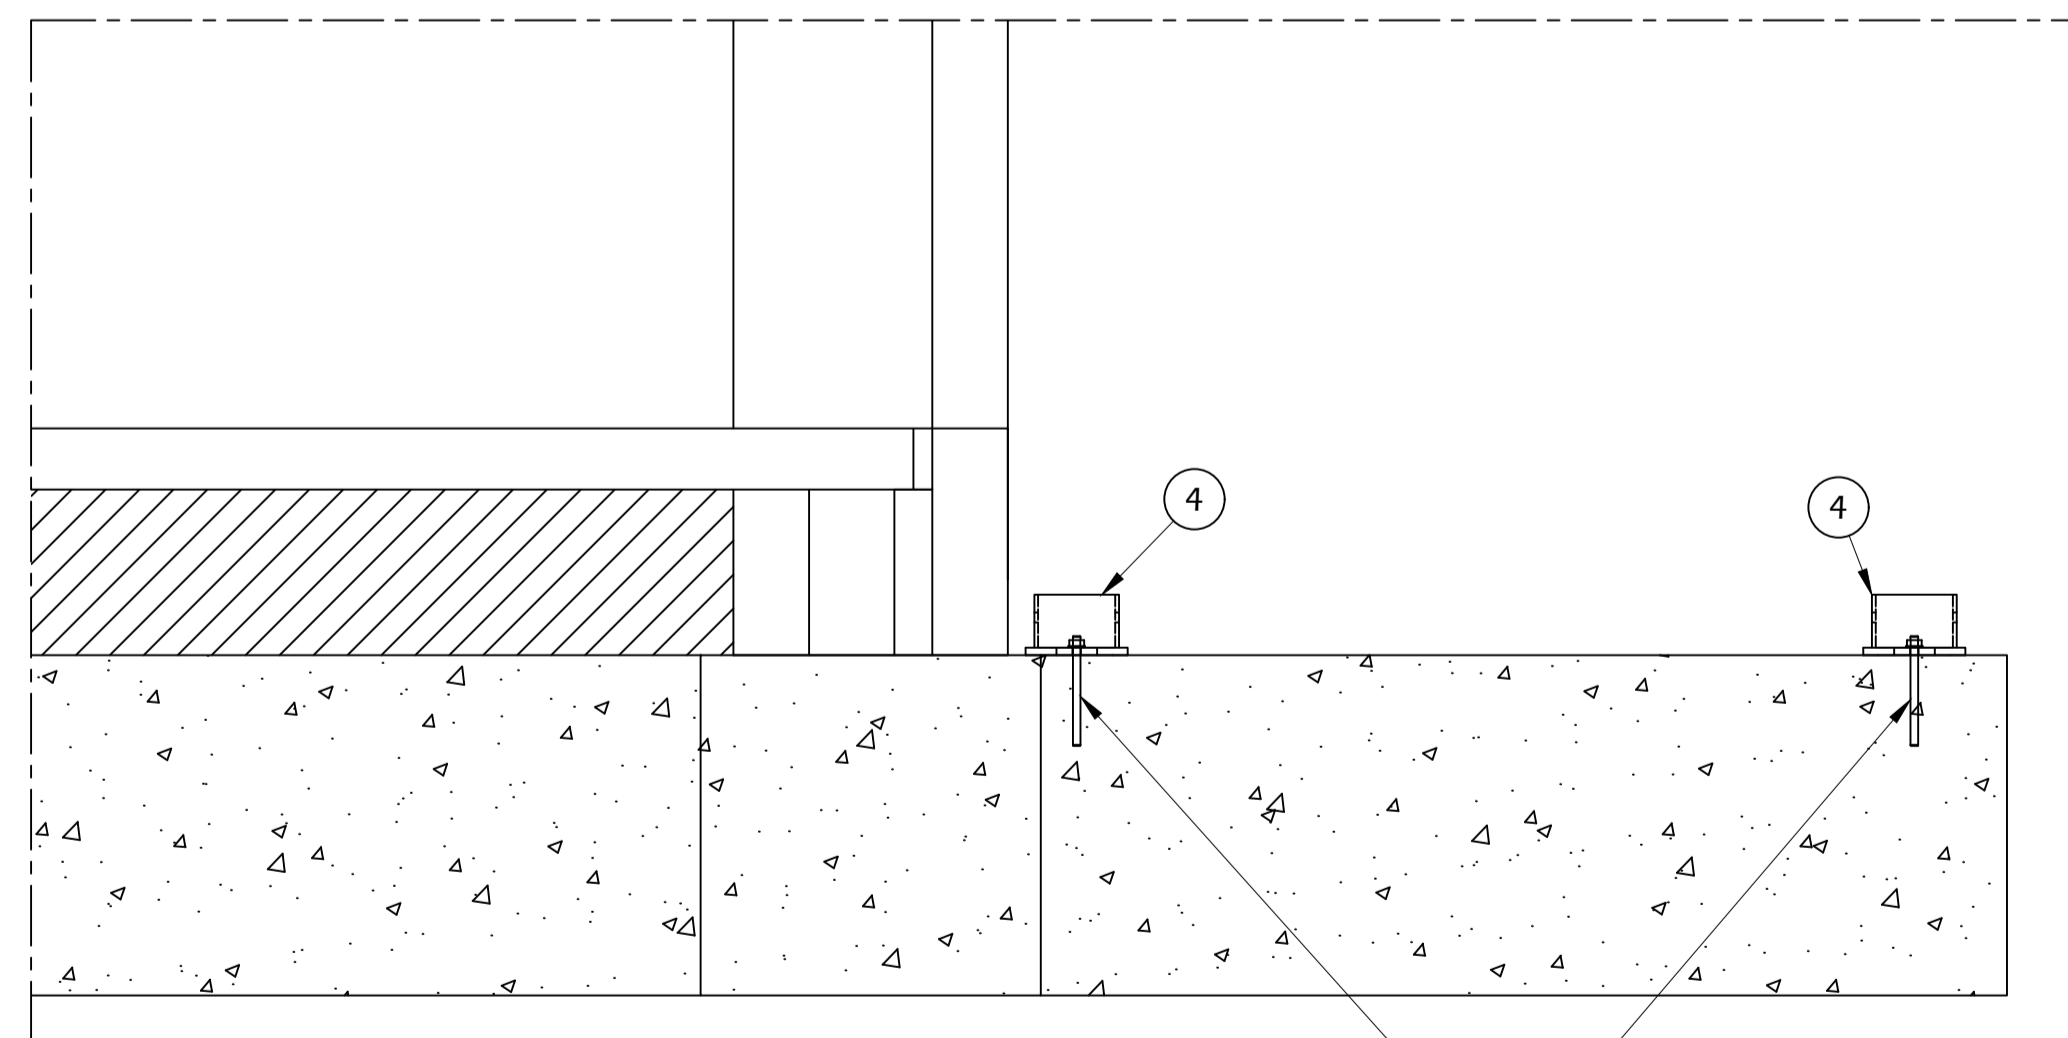

Chemical anchor:
2x HILTI HIT-HY 200-A + HIT-V-R M12, hef=120mm

RAL finish to all aluminium sections : RAL7016
Glass spec. - Clear
Privacy screen glass - Opaque
Soffit colour - RAL9010
Drainage pipes - PVC black

REV	QTY	REVISION	DATE	SIGN

FUNDATIONS LAYOUT
Aluminium Balcony
Assembly
Building Type L



BALCO AB
Aigvågen 4
SE-352 45 VÄXJÖ
SVERIGE
Tel: +46-470-533000
Fax: +46-470-533098

PROJECT NO 19041	CREATED BY Przemyslaw W	APPROVED BY ---
DATE 2019-06-05		

Herbert Road
Newport



SCALE 1:50	SHEET 3	DRAWING NO 319858	REV
---------------	------------	----------------------	-----

THIS DOCUMENT AND ALL CONTENT ARE THE PROPERTY OF BALCO AND MAY NOT BE USED WITHOUT PERMISSION. VIOLATIONS WILL BE PROSECUTED.


Single Balcony / Double Balcony Side Pillars

Double Balcony Middle Pillars

ITEM	TITLE	PART NO
1	Alu One Single Balcony 2935x1335	
2	Alu One Double Balcony 2935x1335	
3	Wall console	315434
4	STD pillar foot	R200322
5	Aluminum pillar 100x100x6	
6	Aluminum pillar 100x100x10	

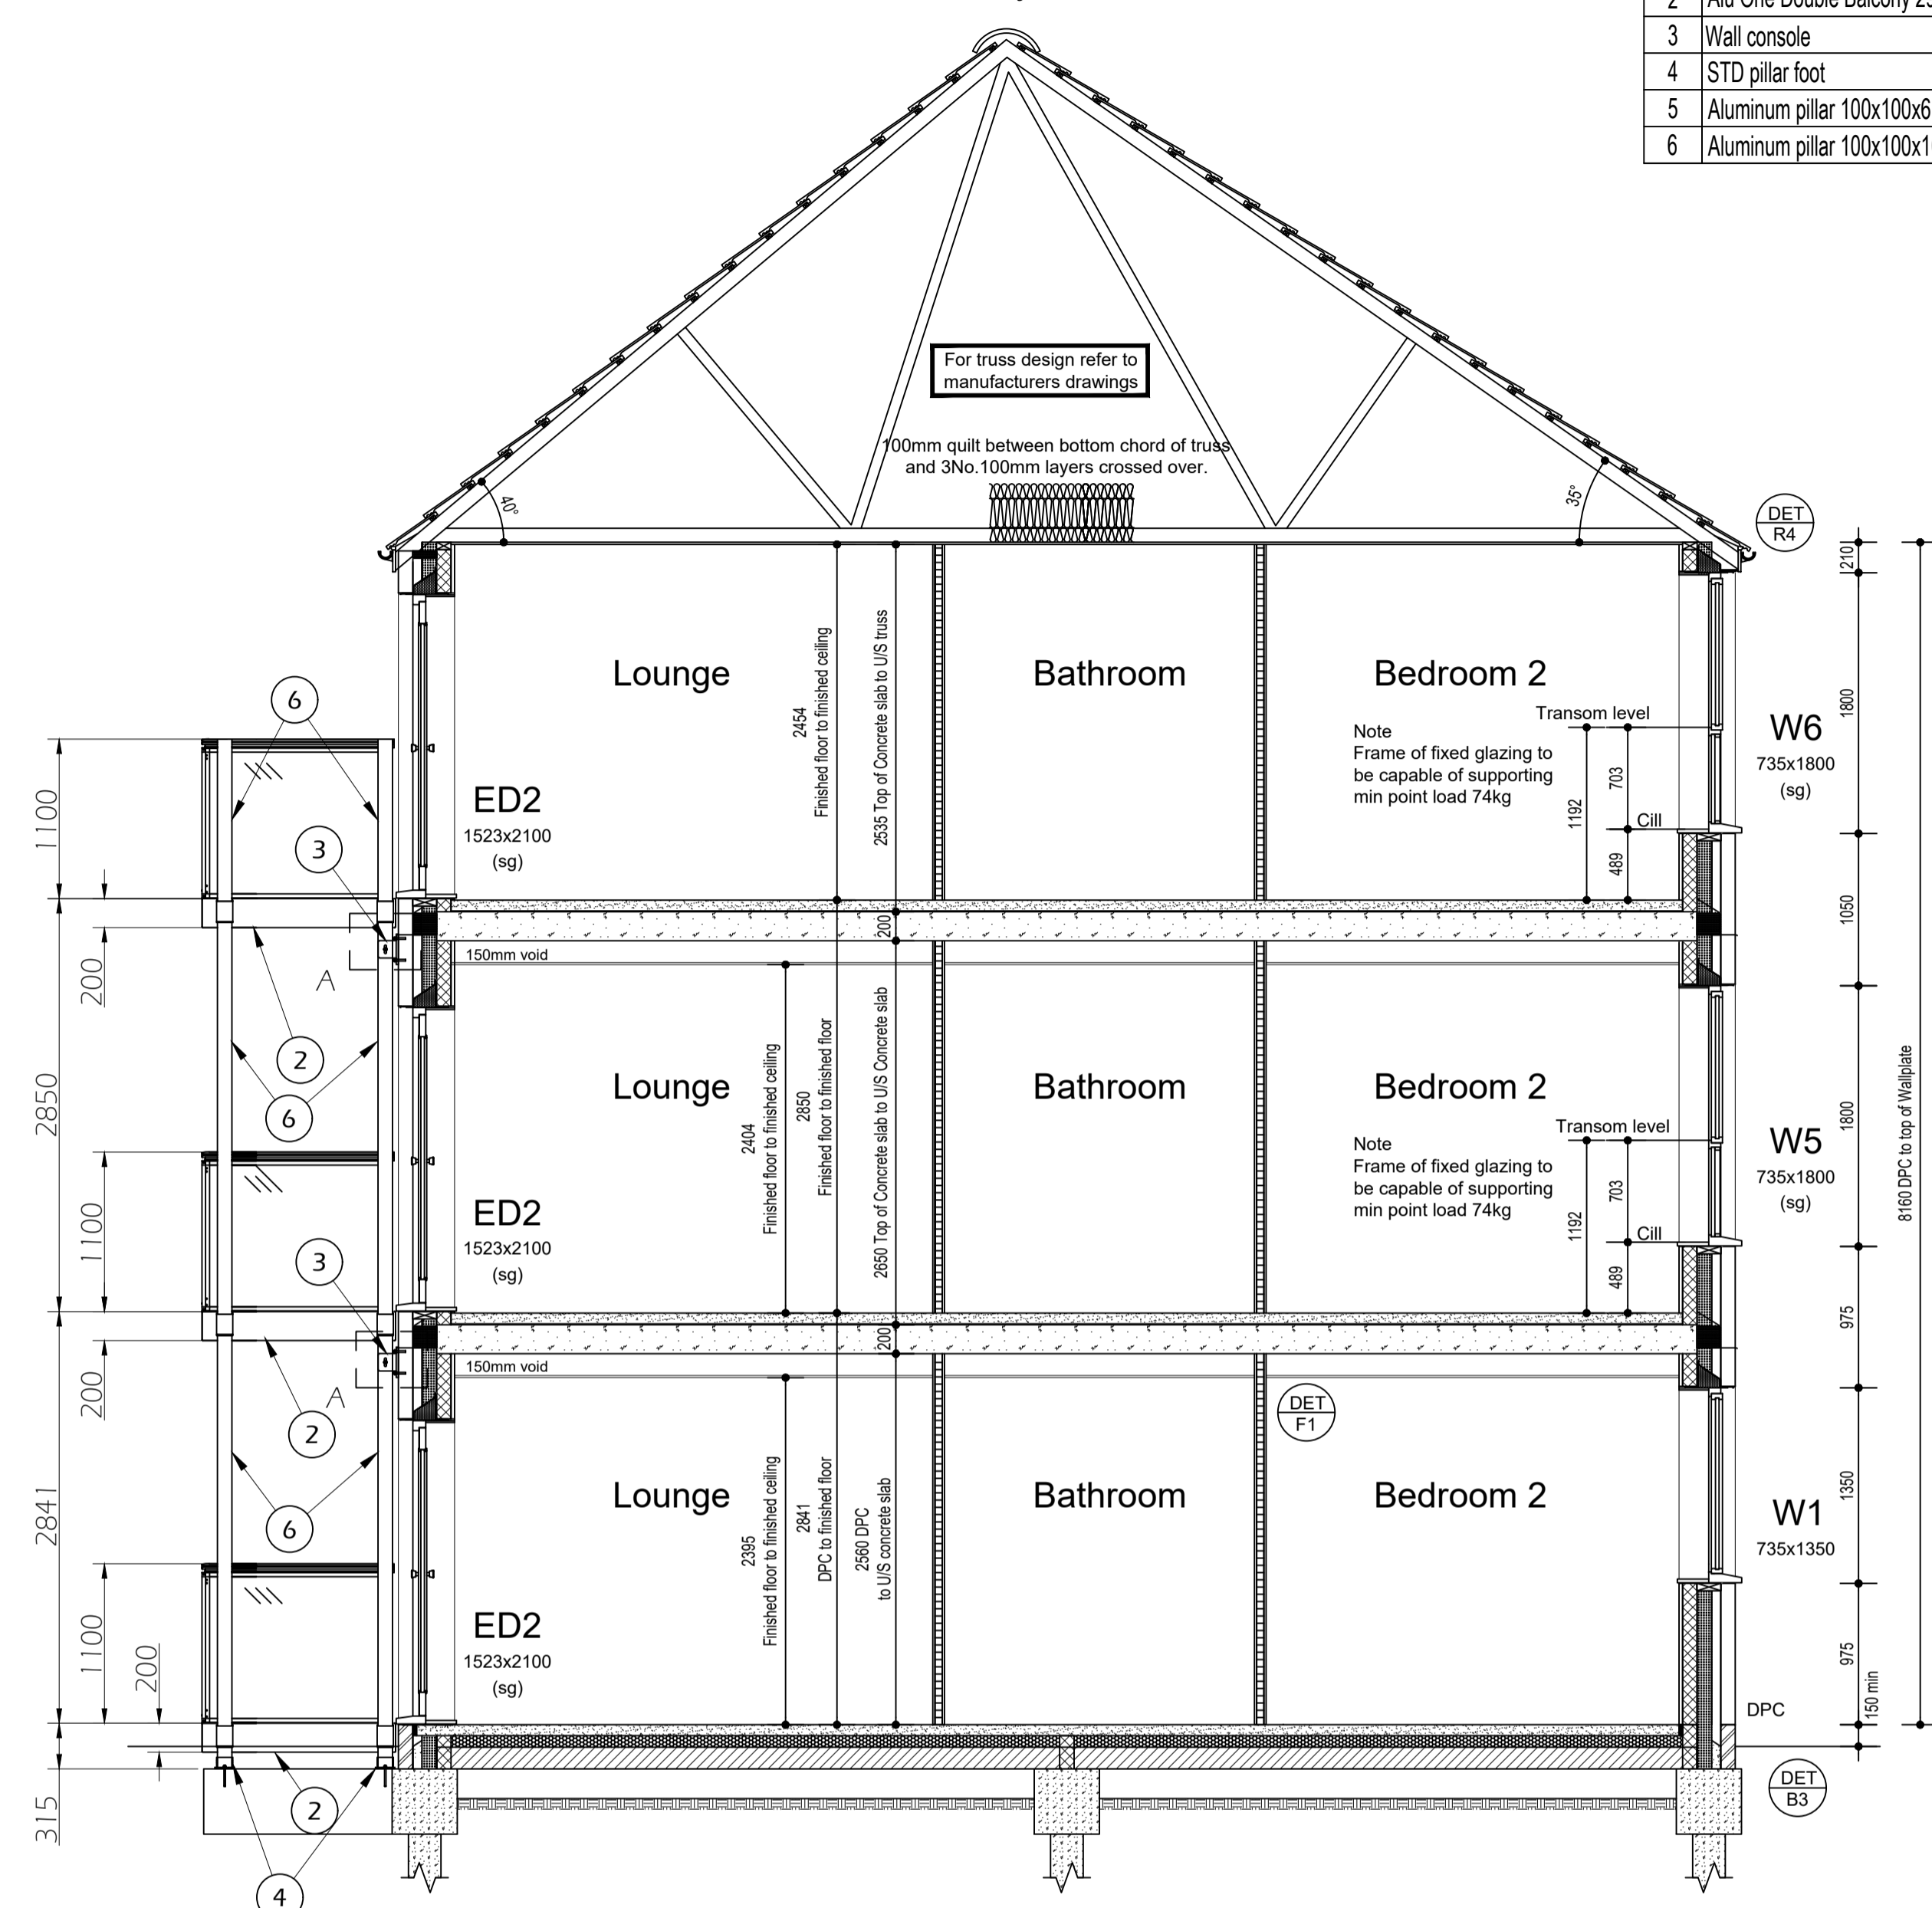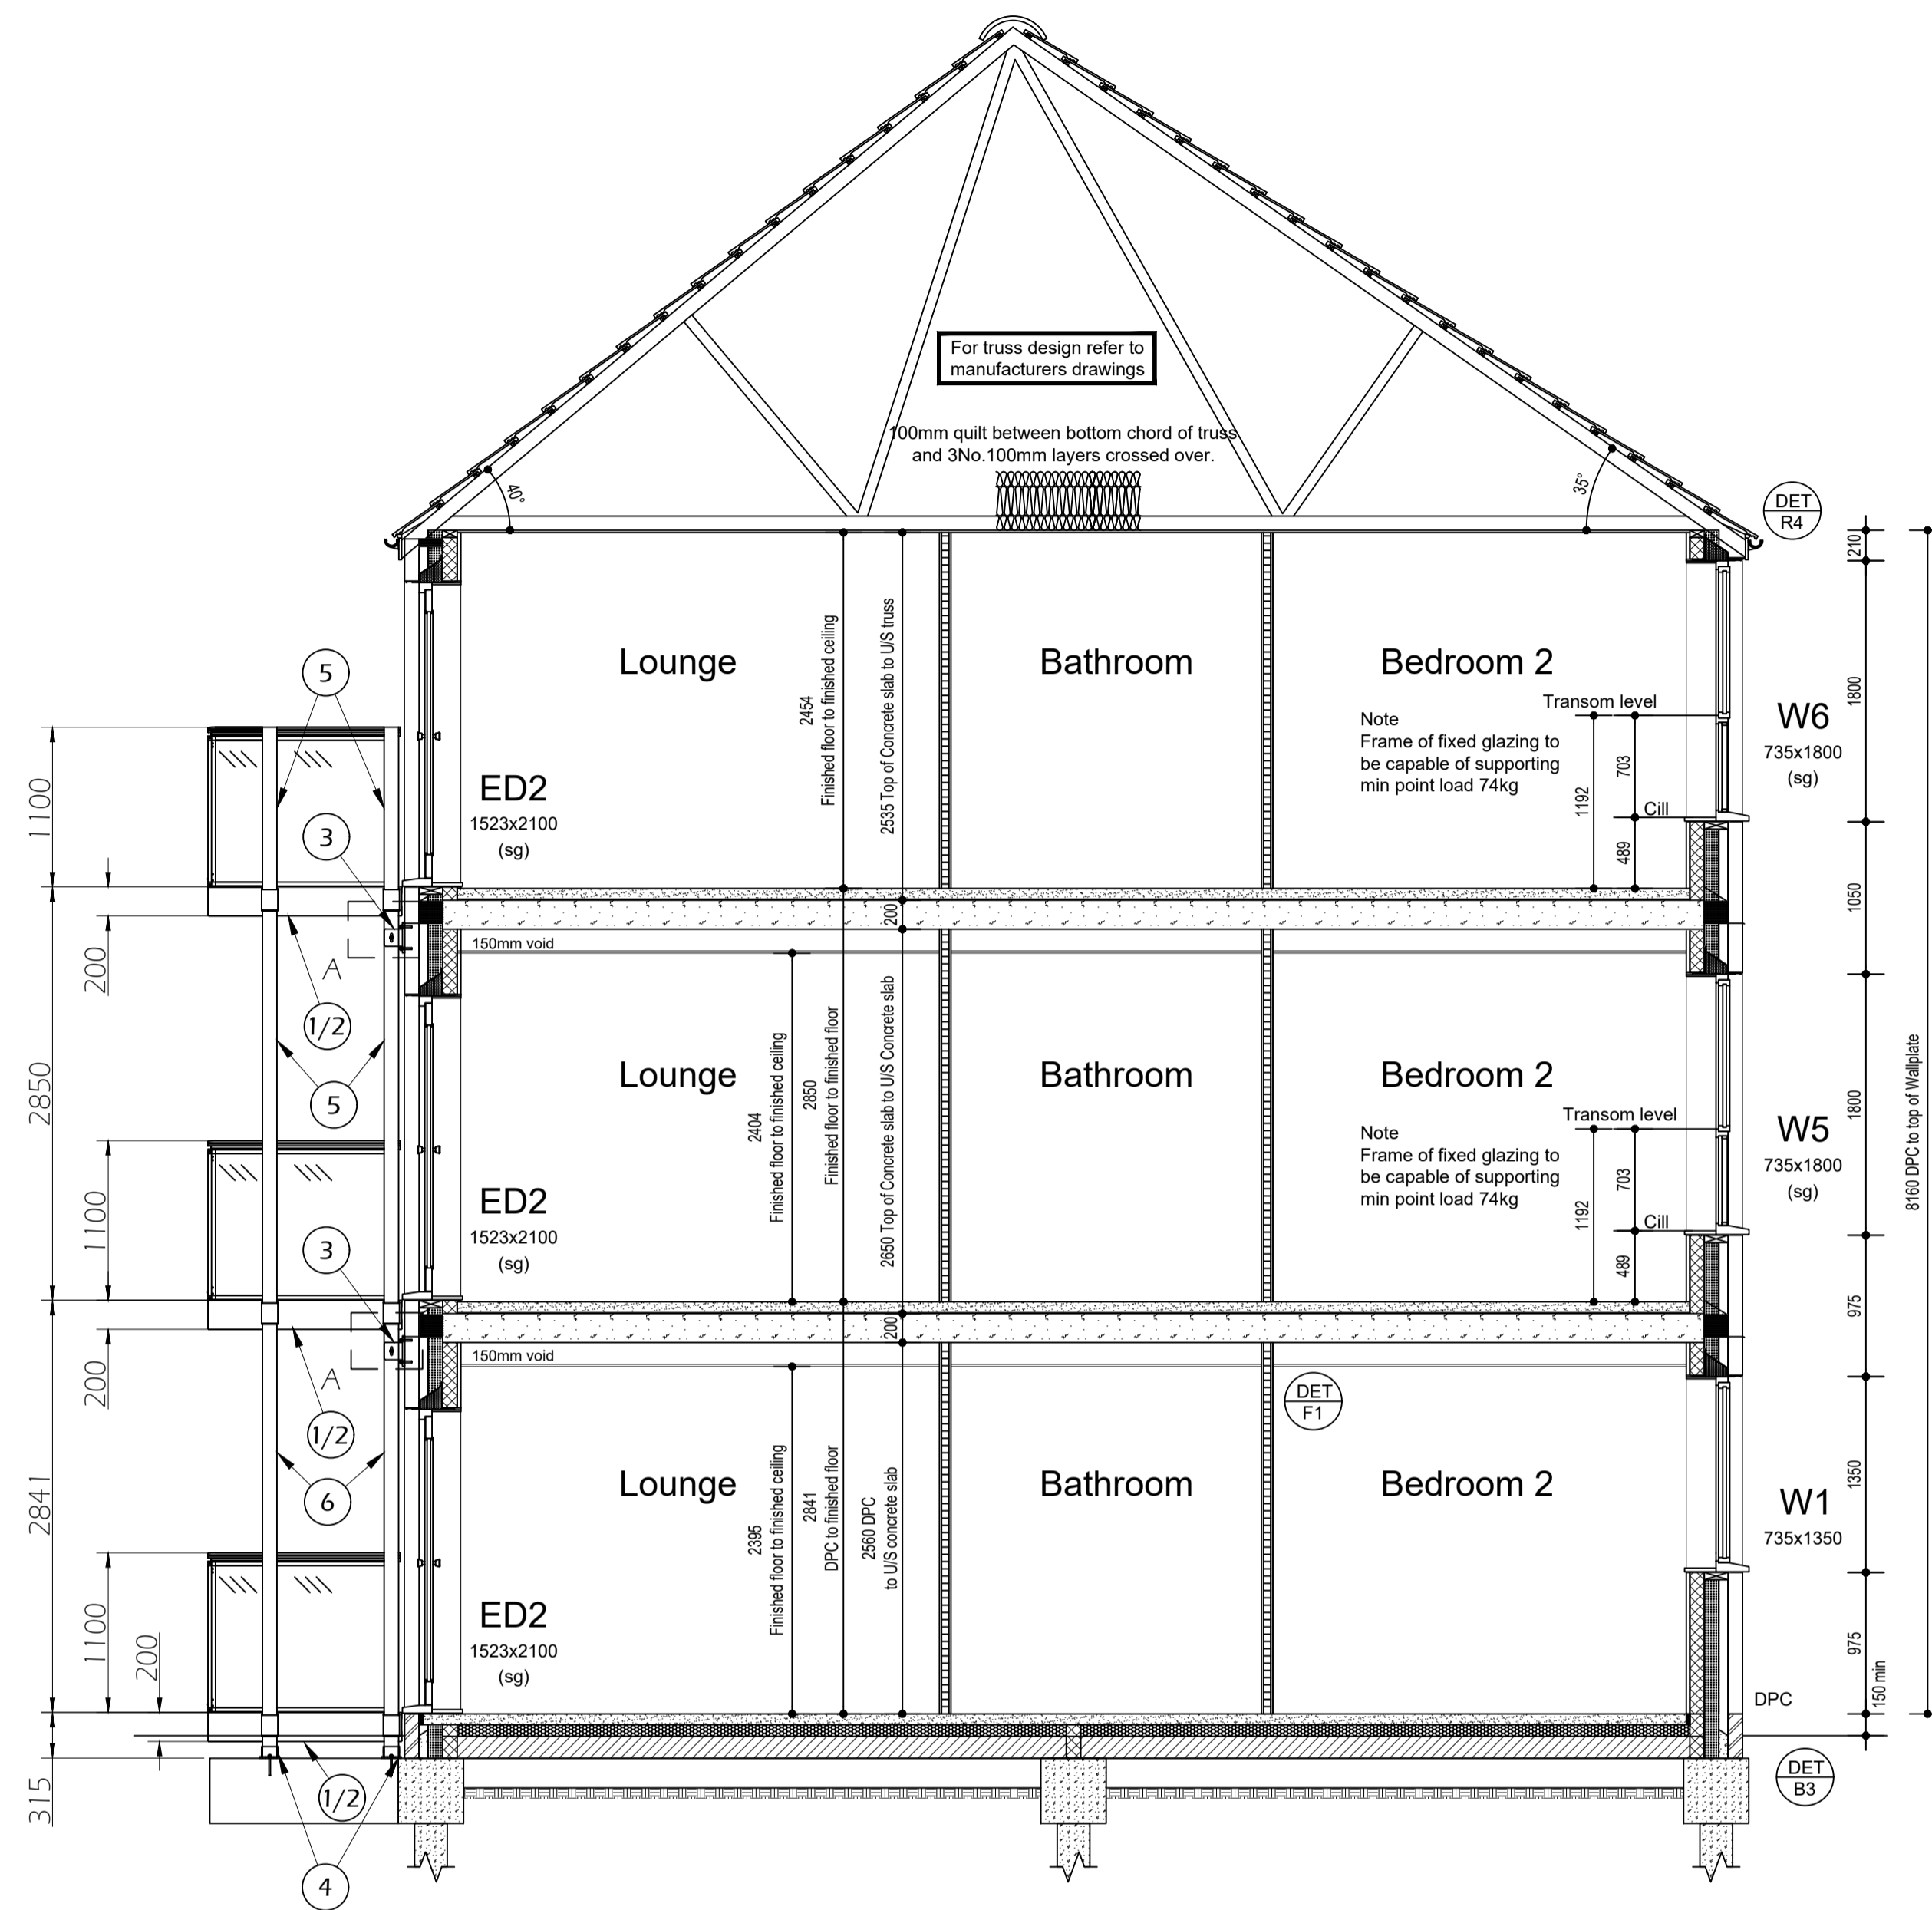

DETAIL A (1:2)

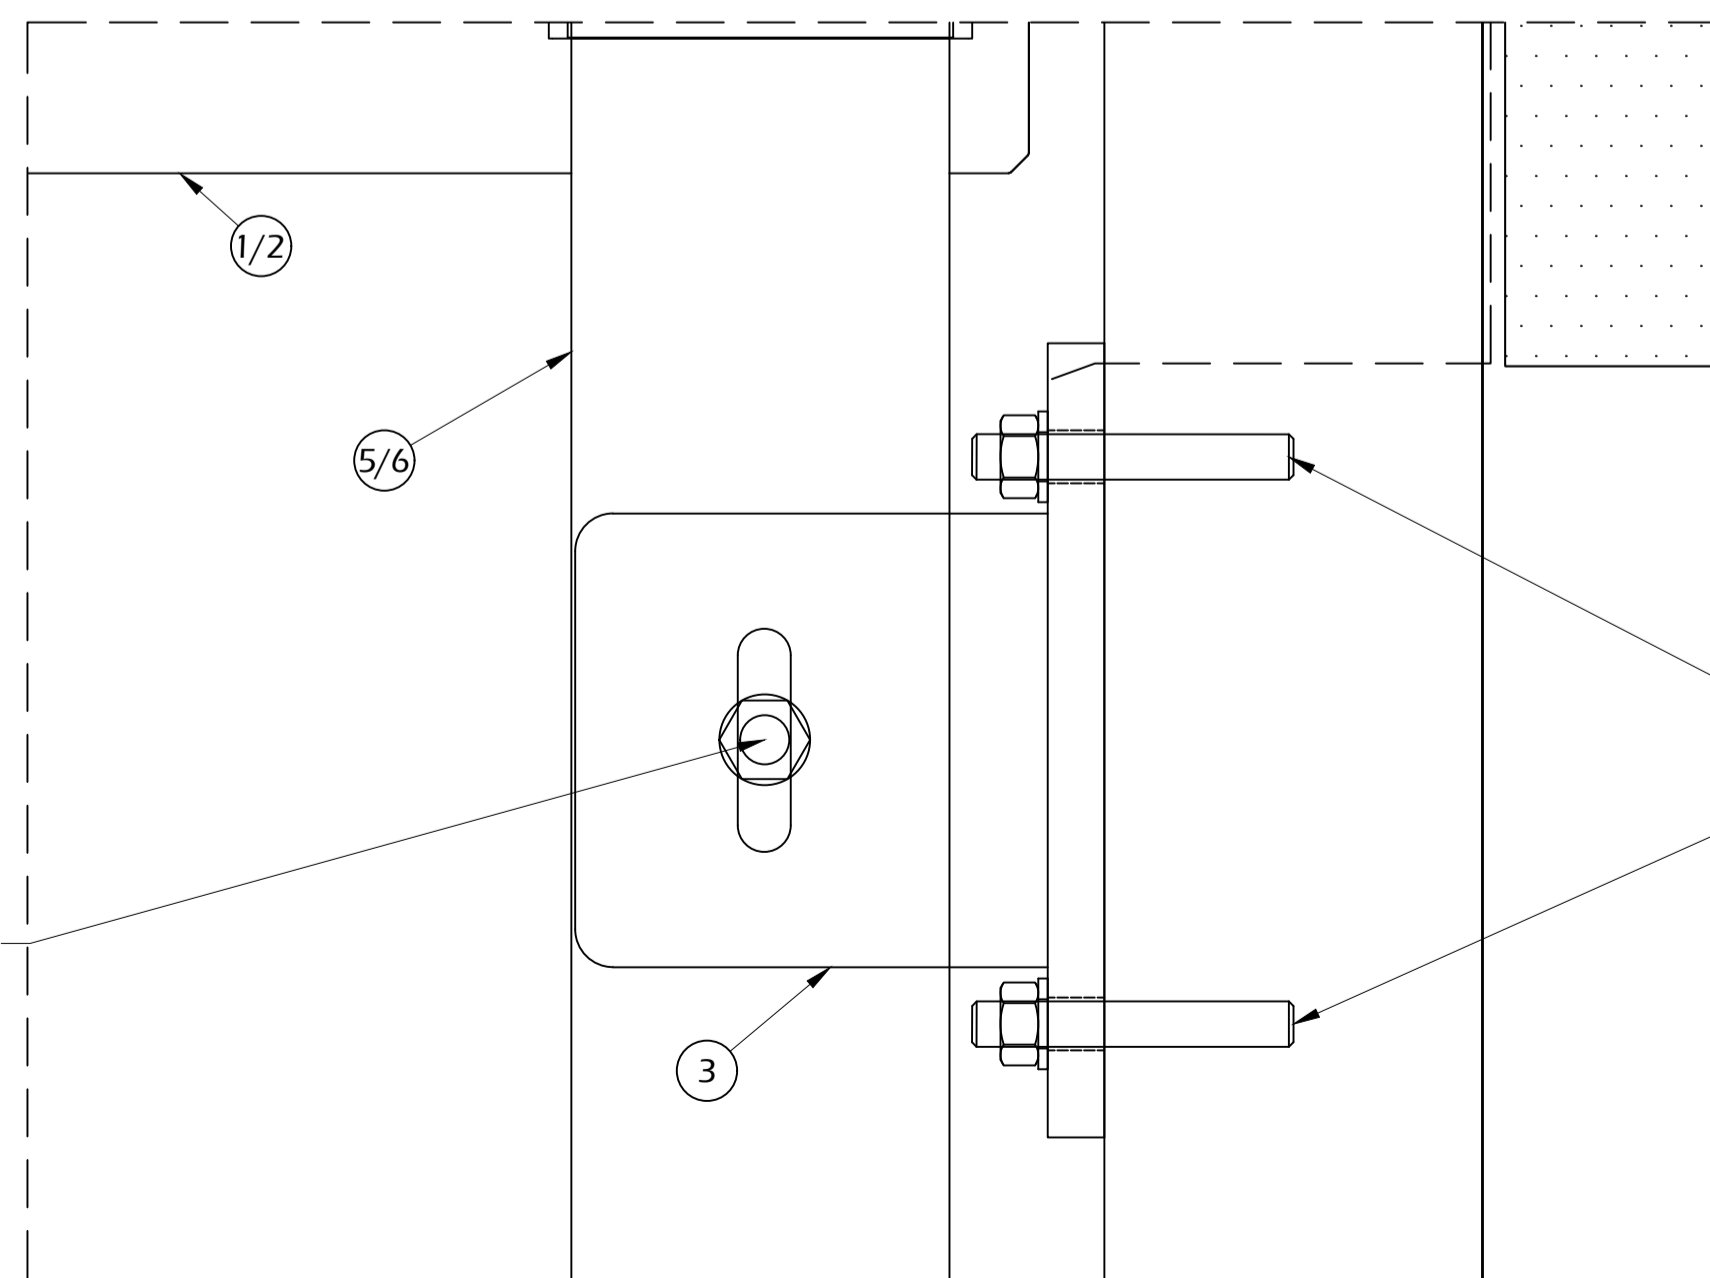

Screw DIN 933 M12x165 (8.8)
+ Nut DIN 934 M12
+ 2x Washer DIN 126 M12

Chemical anchor:
HILTI HIT-HY 270
+ HIT-V-F (8.8) M12, hef=50mm
+ HIT-SC 18x50

RAL finish to all aluminium sections : RAL7016
Glass spec. - Clear
Privacy screen glass - Opaque
Soffit colour - RAL9010
Drainage pipes - PVC black

REV	QTY	REVISION	DATE	SIGN
-----	-----	----------	------	------

SECTIONS AND DETAILS
Aluminium Balcony
Assembly
Building Type L



BALCO AB
Aigvågen 4
SE-352 45 VÄXJÖ
SVERIGE
Tel: +46-470-533000
Fax: +46-470-533098

PROJECT NO 19041	CREATED BY Przemyslaw W	APPROVED BY
DATE 2019-06-05		

Herbert Road
Newport

SCALE 1:40	SHEET 4	DRAWING NO 319858	REV
---------------	------------	----------------------	-----